
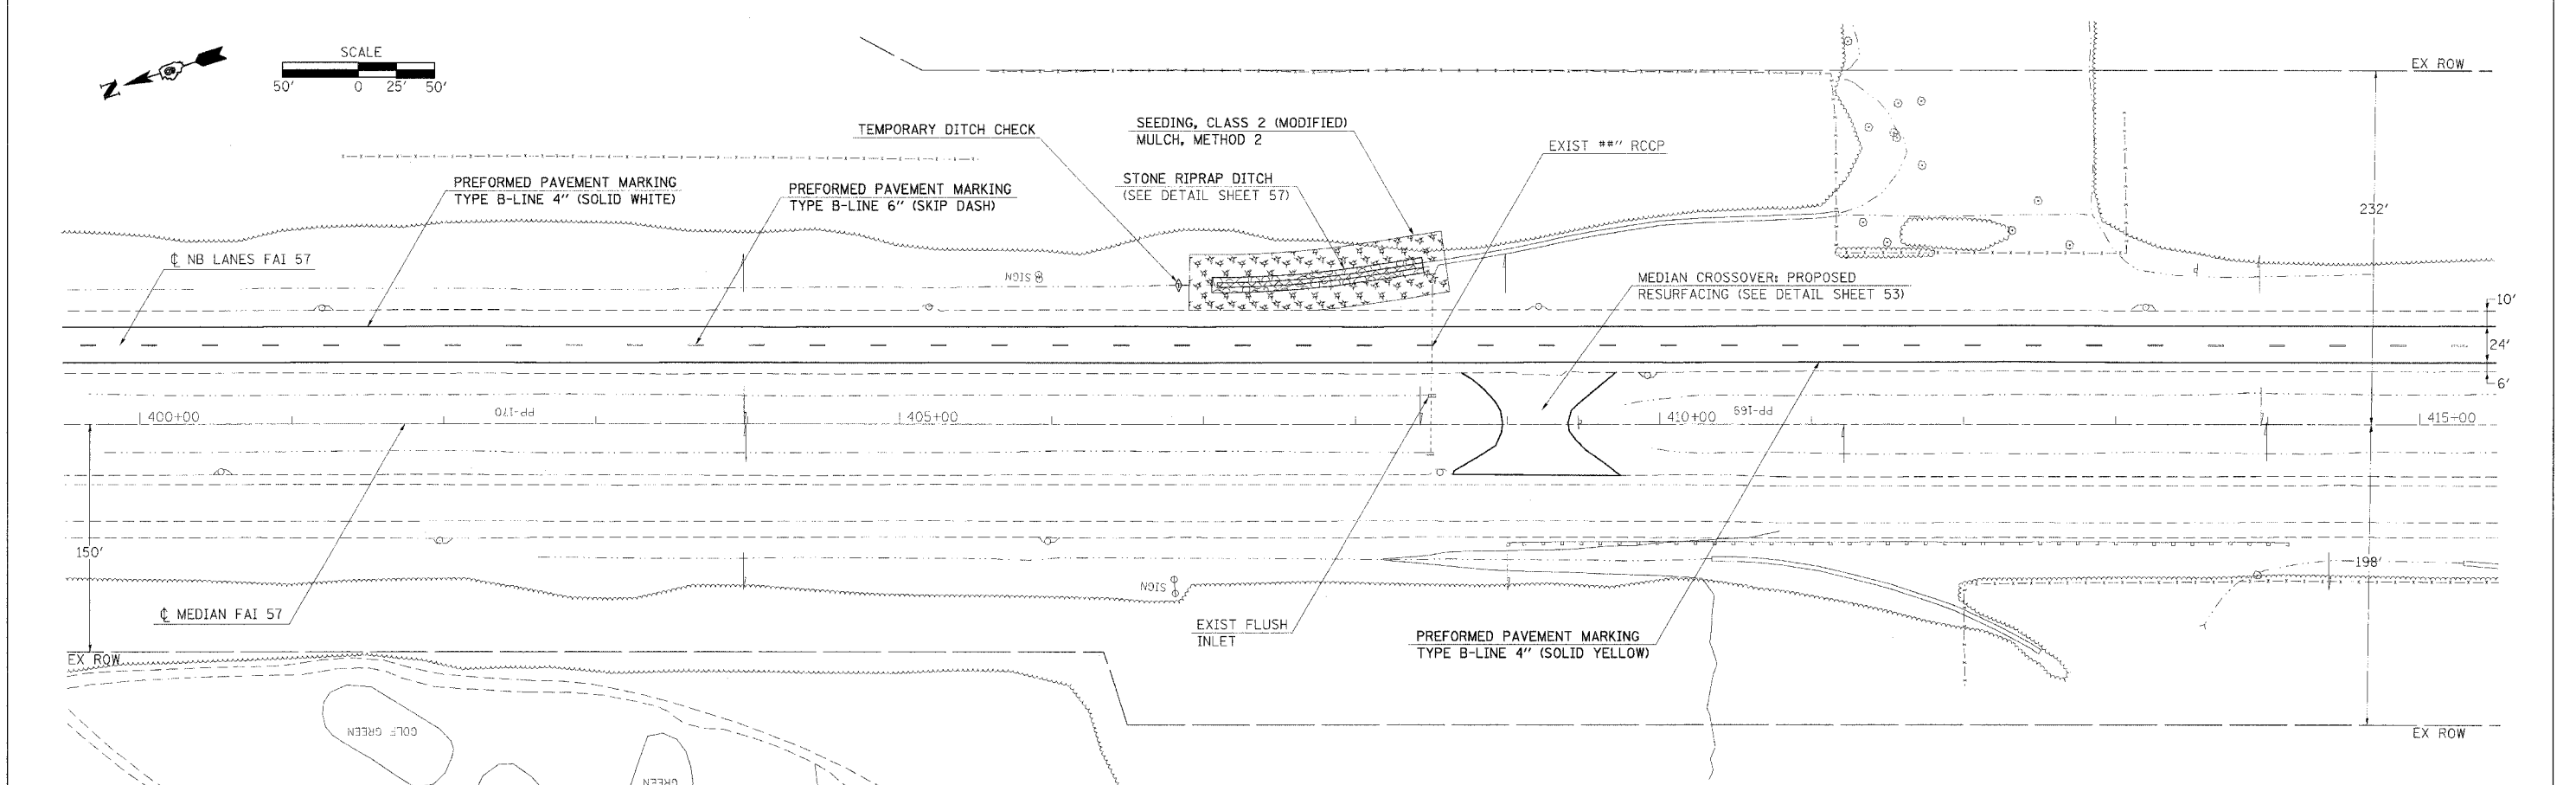


F.A.I. RTE.	SECTION	COUNTY	TOTAL SHEETS	SHEET NO.
57	*	WILLIAMSON	60	28
STA. _____ TO STA. _____		FED. ROAD DIST. NO. _____ ILLINOIS FED. AID PROJECT		
* [X1-(4,4-1,5,6,6-2)] R-1				

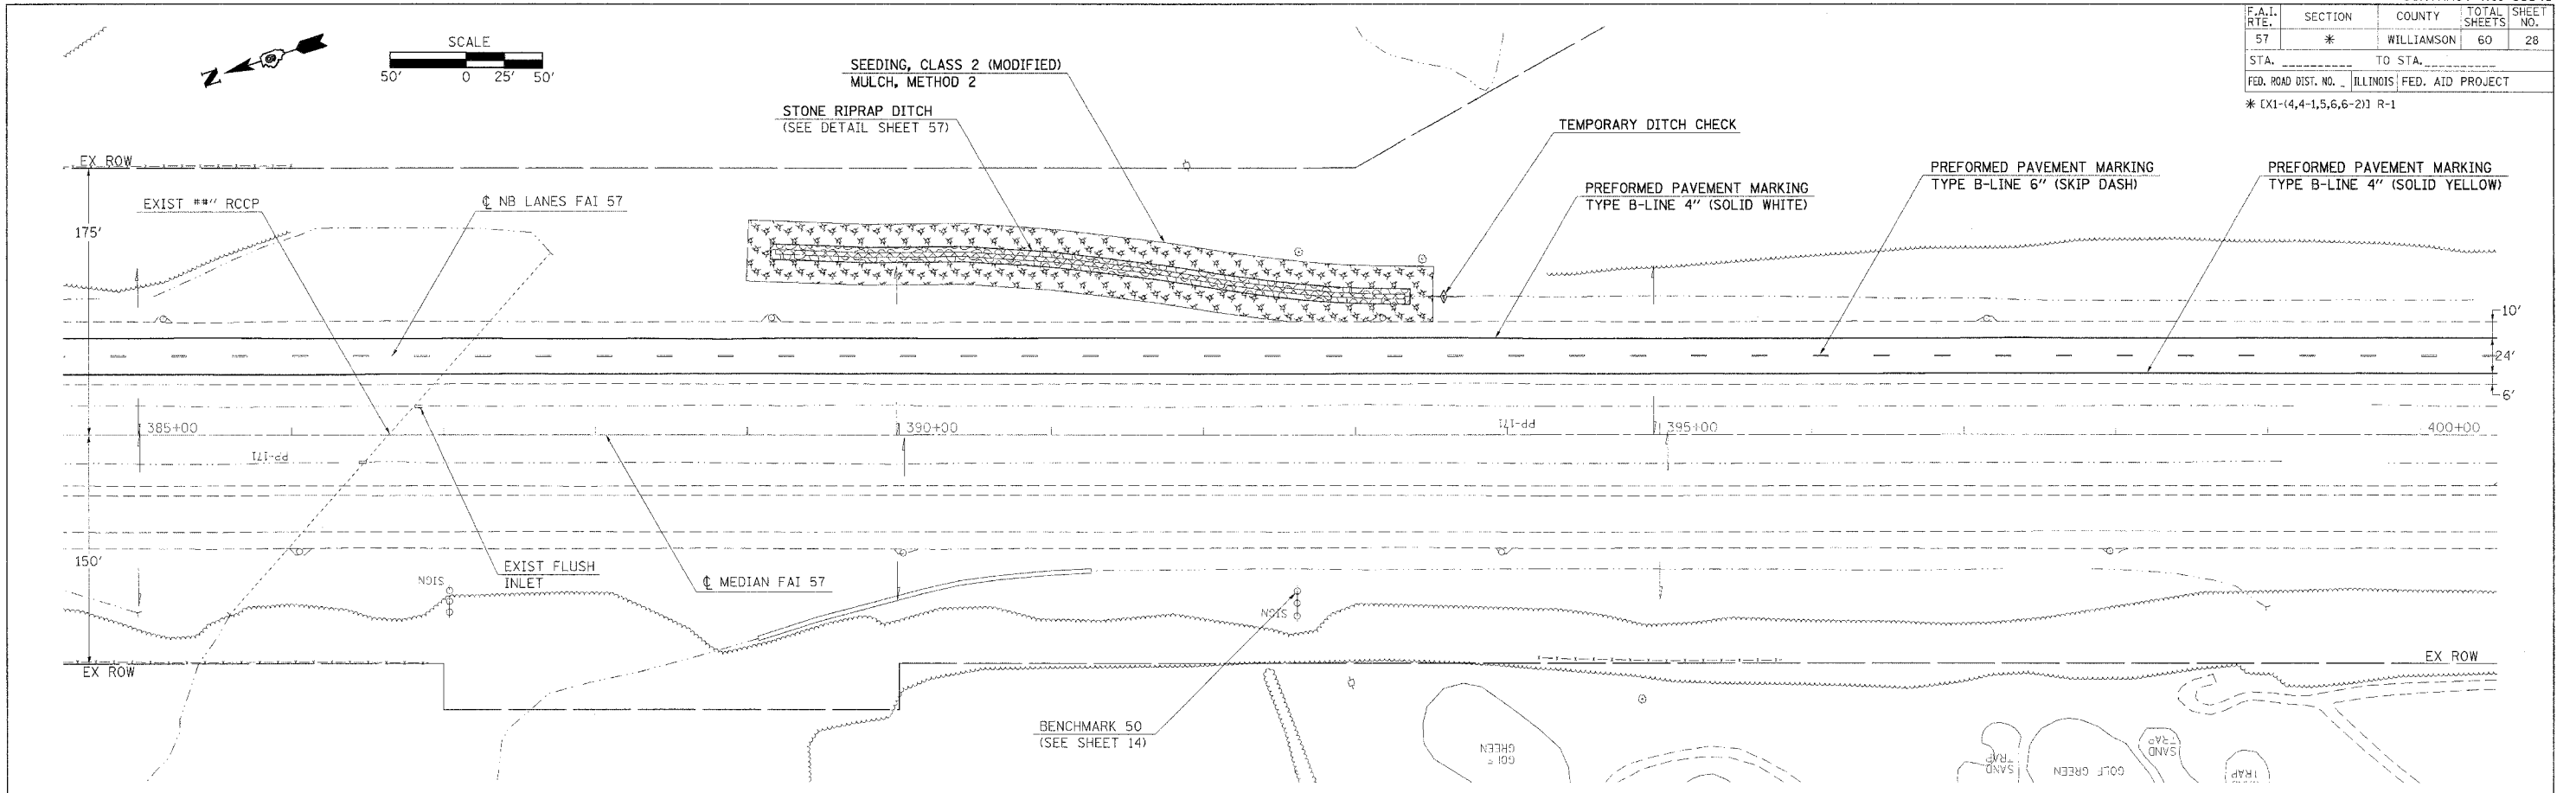

PLOT DATE = 2/21/2006
 PLOT SCALE = 1/8\"/>

ROADWAY PLAN - STA 385+00 TO 415+00