
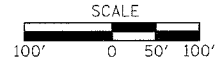


F.A.I. RTE.	SECTION	COUNTY	TOTAL SHEETS	SHEET NO.
57	*	WILLIAMSON	60	30

STA. _____ TO STA. _____
 FED. ROAD DIST. NO. _____ ILLINOIS FED. AID PROJECT

* EX1-(4,4-1,5,6,6-2) R-1

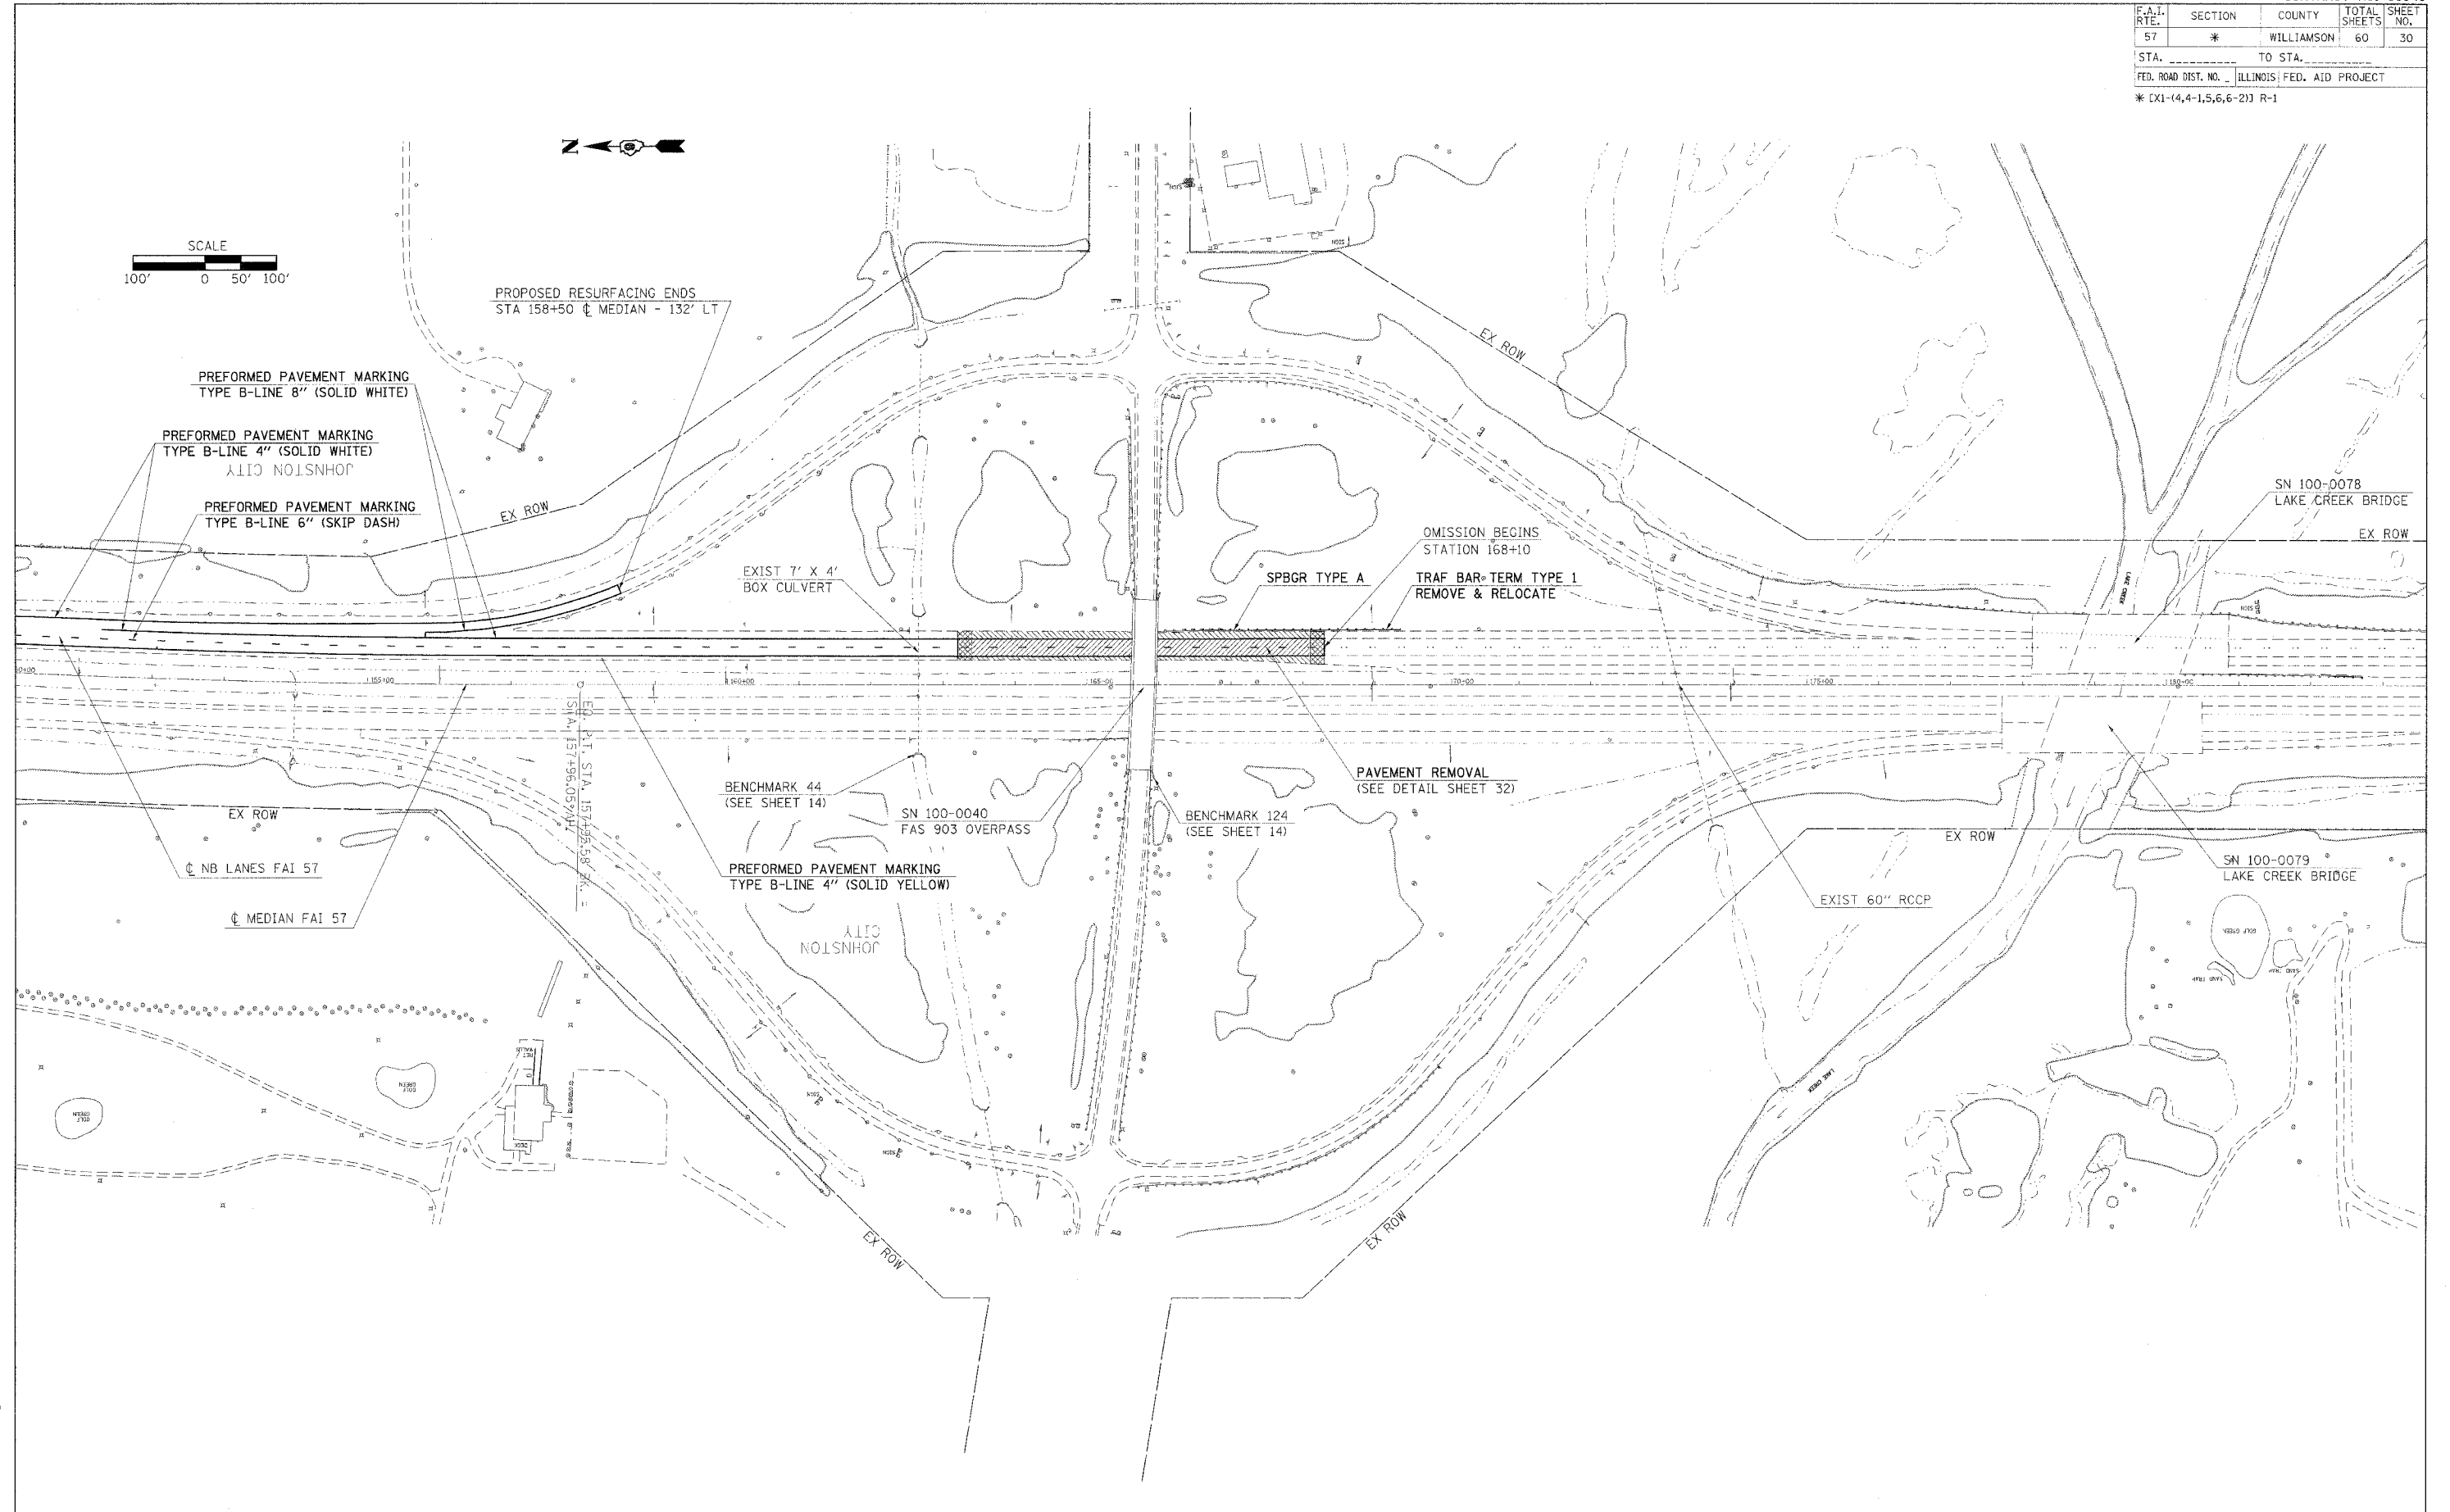

PLOT DATE = 3/30/2006
 PLOT SCALE = 1/8\"/>