
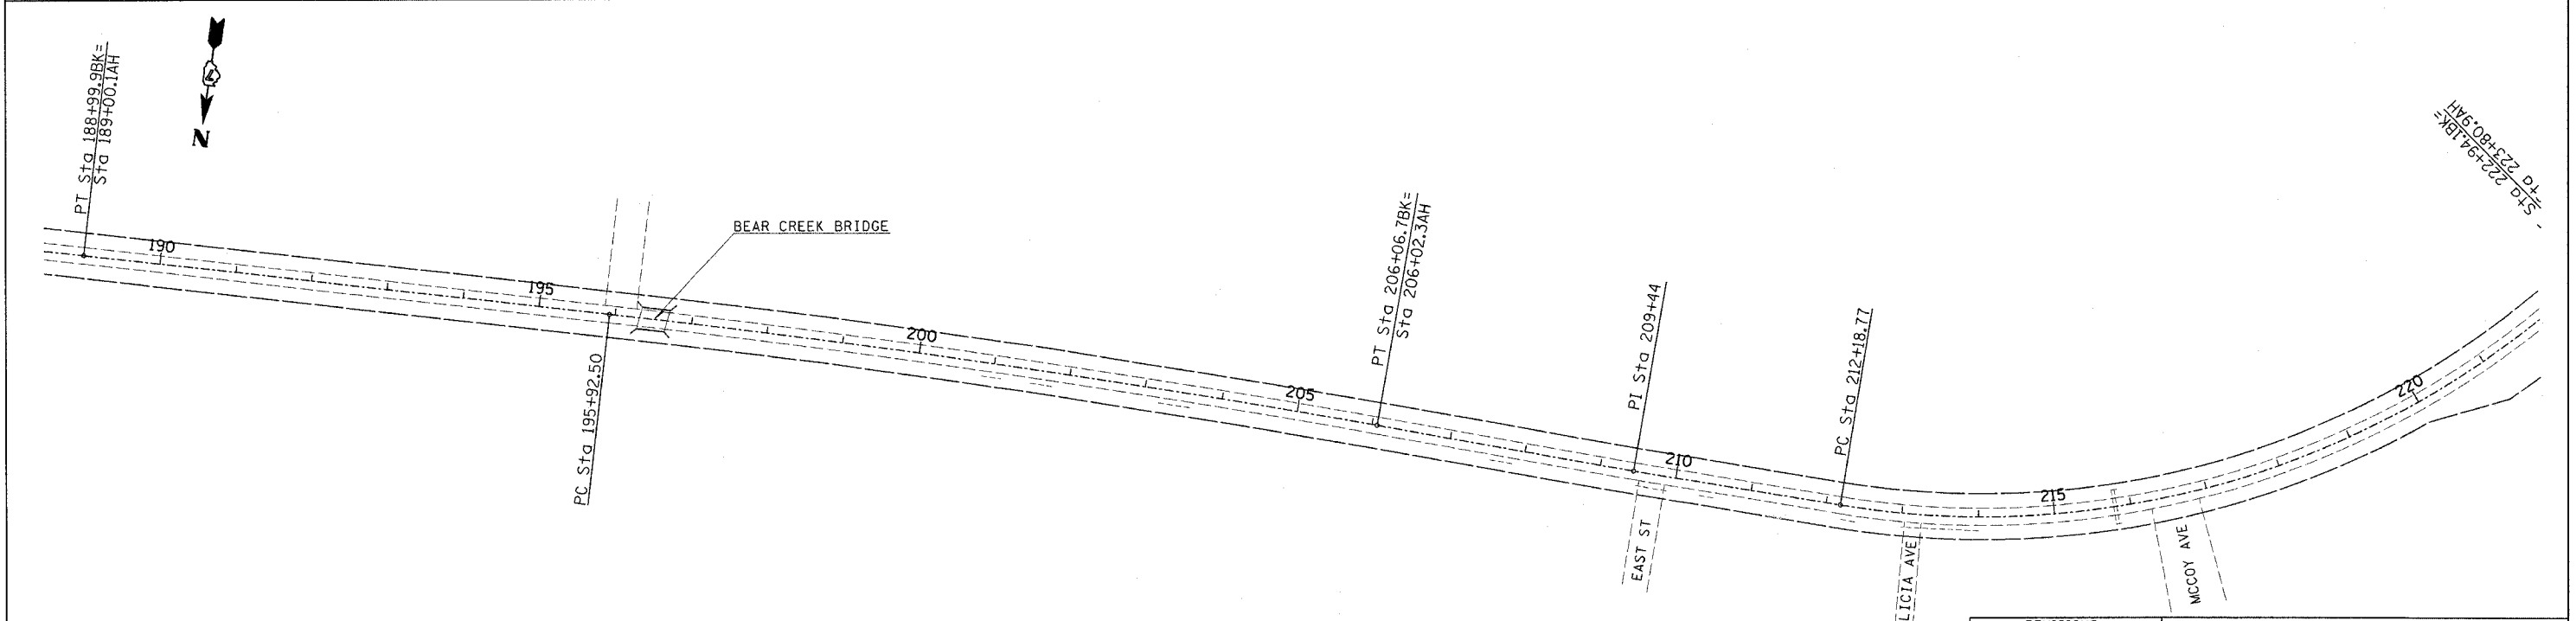


F.A.P. RTE.	SECTION	COUNTY	TOTAL SHEETS	SHEET NO.
853	9RS-4	HAMILTON	12	8
STA.		TO STA.		
FED. ROAD DIST. NO.		ILLINOIS FED. AID PROJECT		

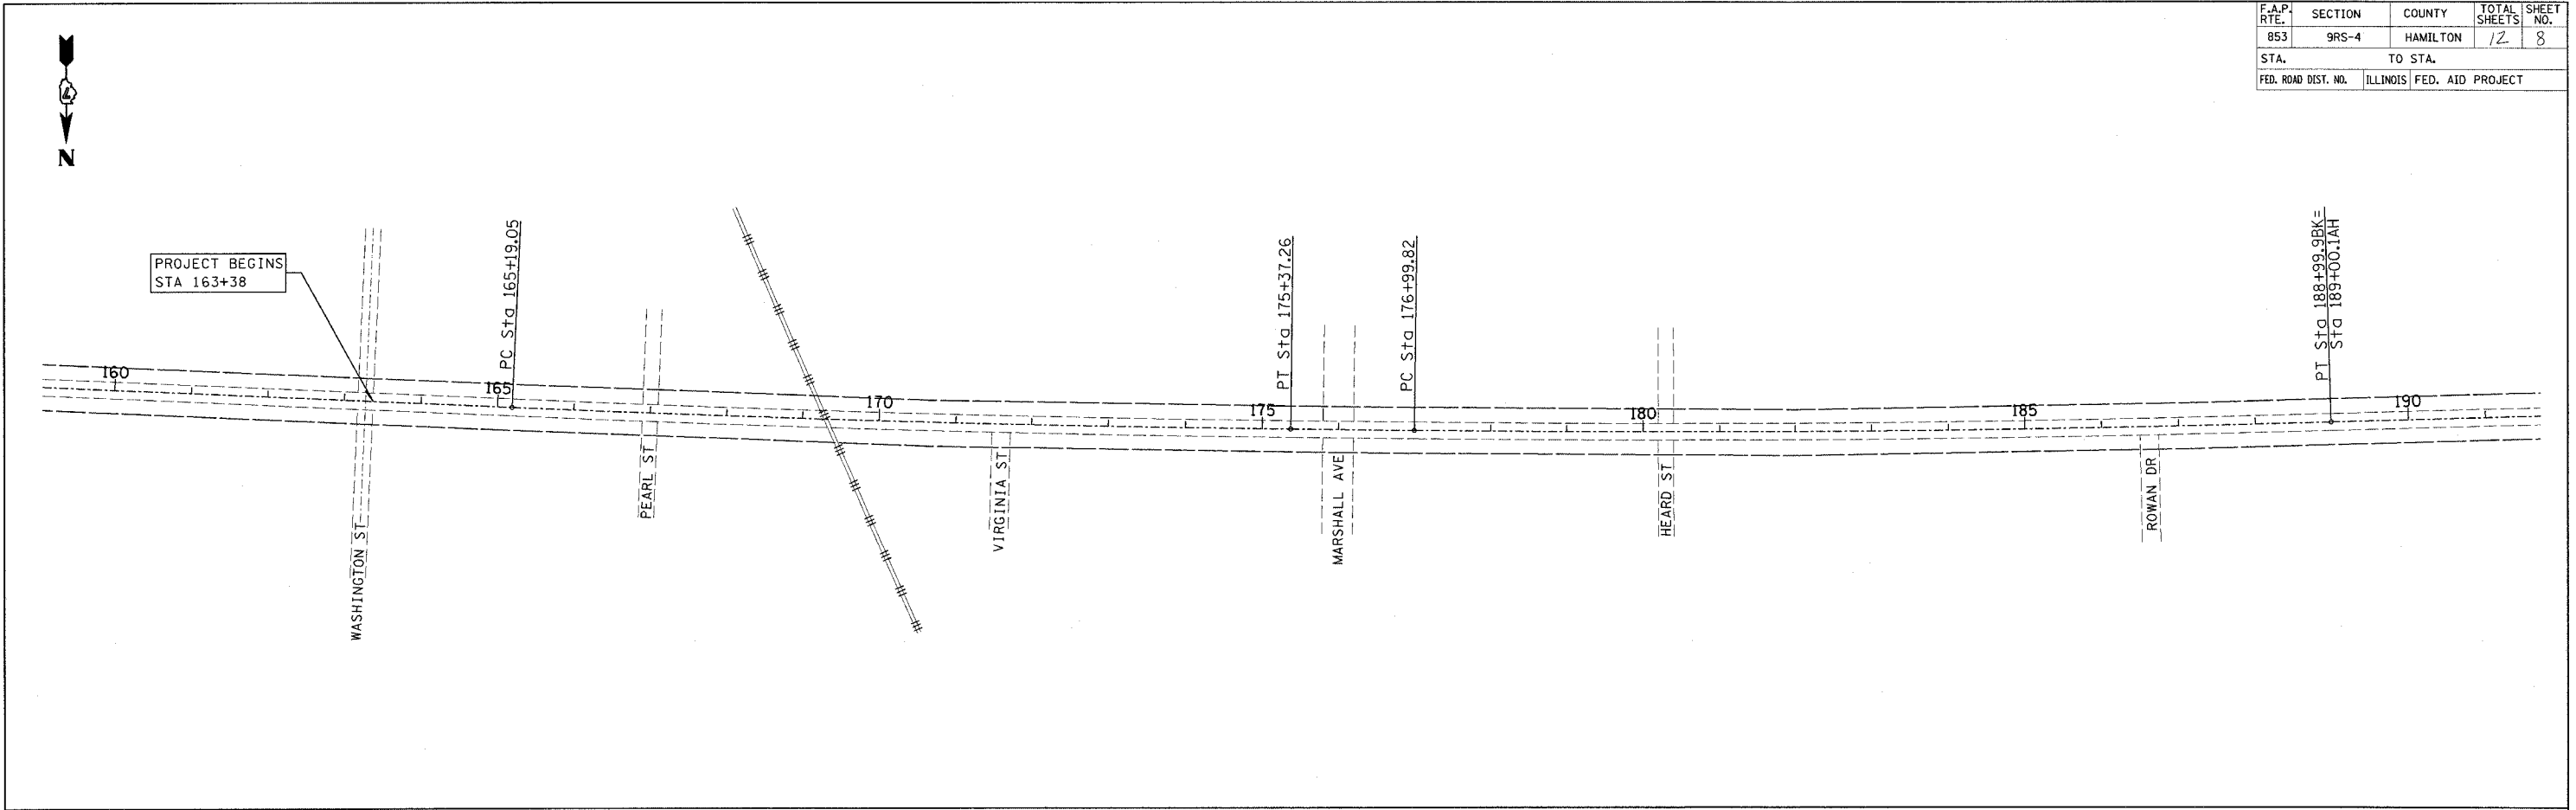

REVISIONS	
NAME	DATE

ILLINOIS DEPARTMENT OF TRANSPORTATION
STA 160+00 TO STA 220+00
SCALE: VERT. DRAWN BY
 HORIZ. CHECKED BY
DATE