
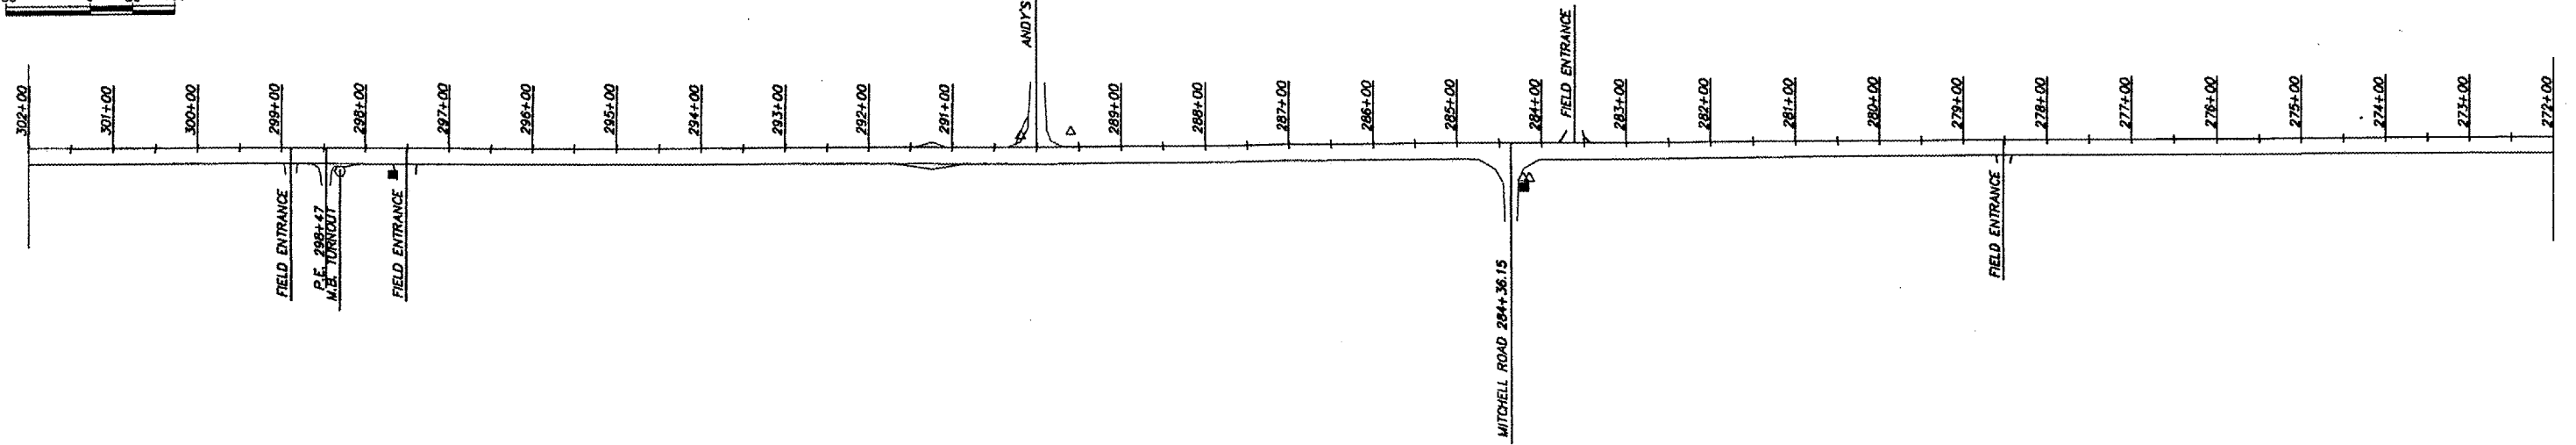
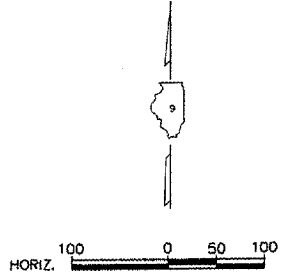
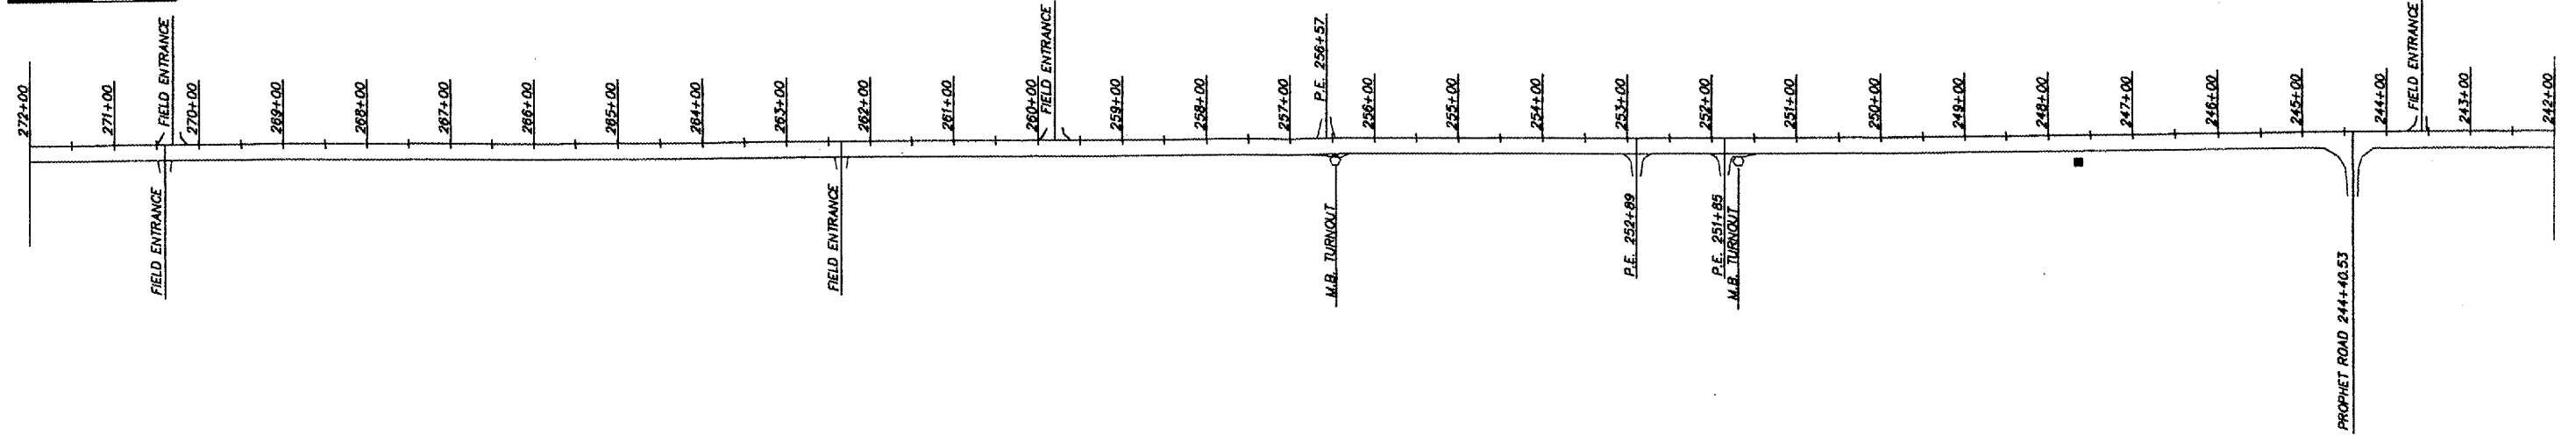


ROUTE	SECTION	COUNTY	TOTAL SHEETS	SHEET NO.
FAS 1877	04-00160-00-RS	FRANKLIN	6	5
CONTRACT No.: 99267				

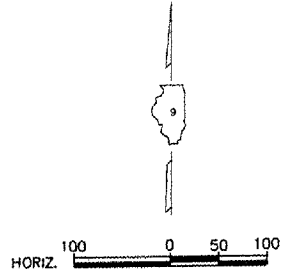

YELLOW BANKS ROAD FAS 1877

PLAN
STATION 242+00 TO 302+00