


I:\AIRPORTS\KEWANEE\810-061X\0\AIRPORT\SHEETS-SPLIT\R-1915TK.DWG - STA. 12+00 TO STA. 20+00

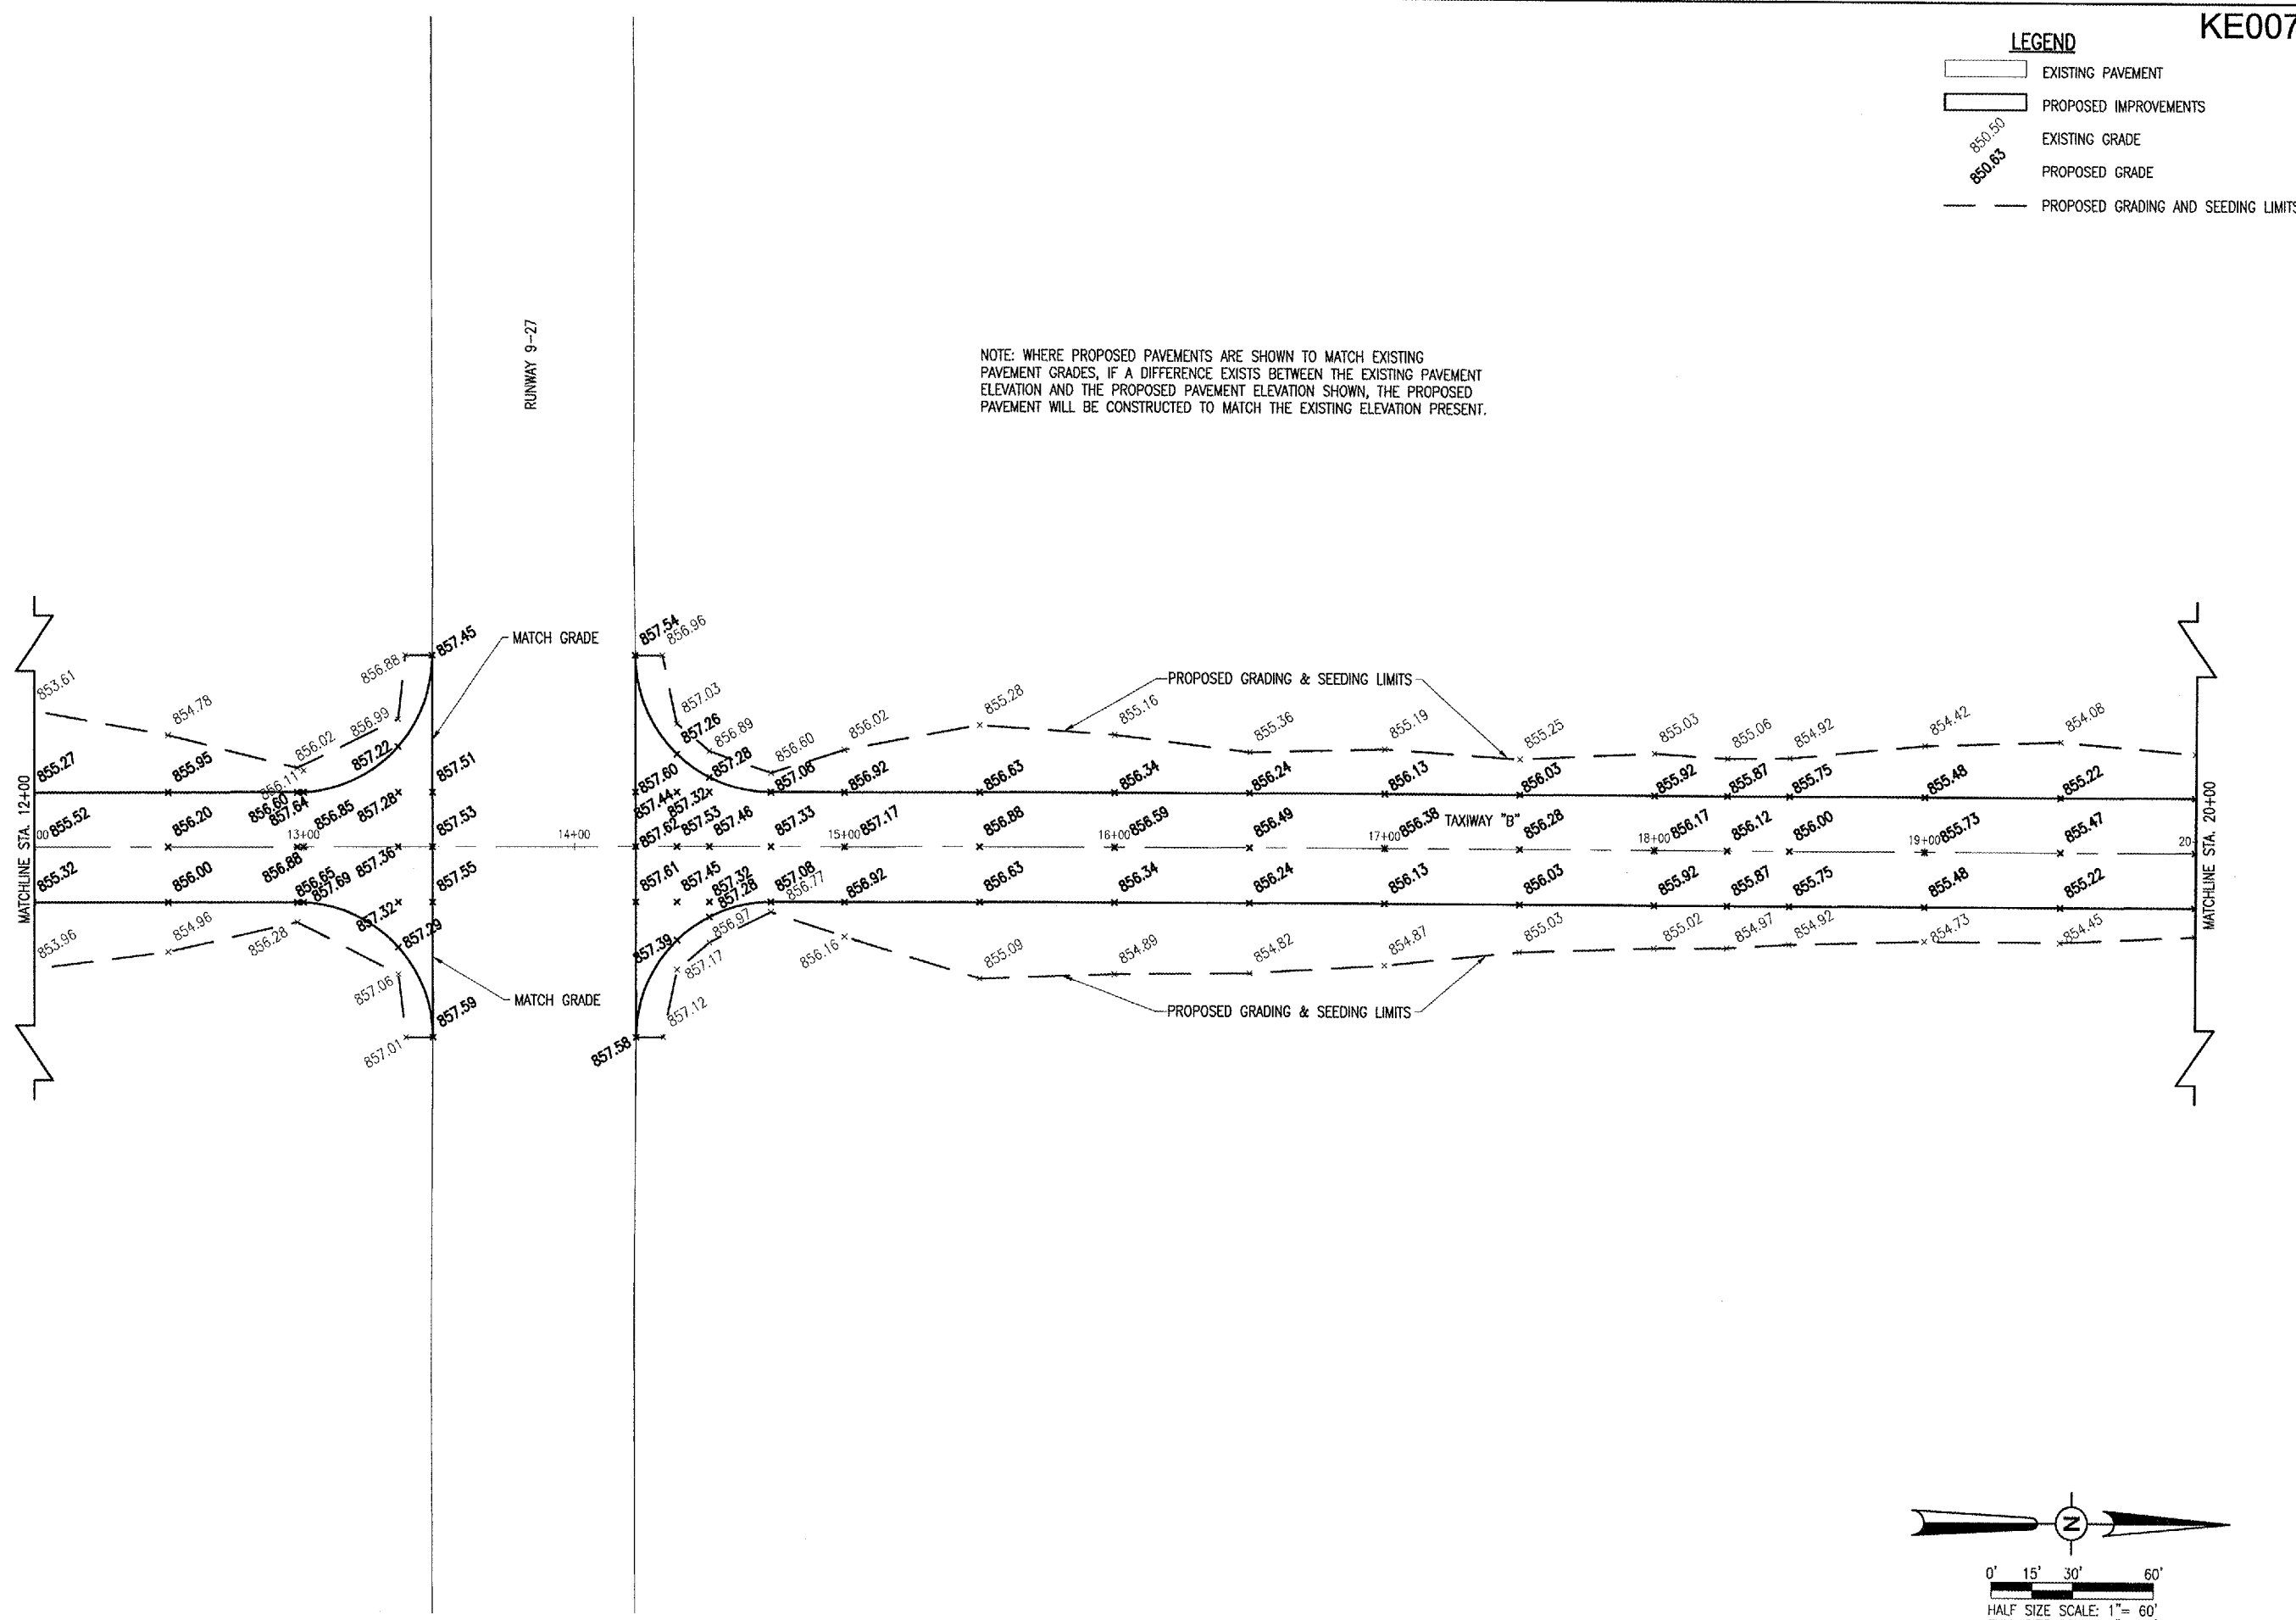

LEGEND

- EXISTING PAVEMENT
- PROPOSED IMPROVEMENTS
- EXISTING GRADE
- PROPOSED GRADE
- PROPOSED GRADING AND SEEDING LIMITS

KE007

NOTE: WHERE PROPOSED PAVEMENTS ARE SHOWN TO MATCH EXISTING PAVEMENT GRADES, IF A DIFFERENCE EXISTS BETWEEN THE EXISTING PAVEMENT ELEVATION AND THE PROPOSED PAVEMENT ELEVATION SHOWN, THE PROPOSED PAVEMENT WILL BE CONSTRUCTED TO MATCH THE EXISTING ELEVATION PRESENT.

DATE	REVISION	BY

KEWANEE MUNICIPAL AIRPORT
KEWANEE, HENRY COUNTY, ILLINOIS

IL PROJ.: E2I-3533 A.I.P. PROJ.: 3-17-0058-B10

Project No.	810-061X\0_0800
Filename	R-1915TK.DWG
Scale	1"=30'
Date	08/30/05
LAYOUT	R.A.W. 08/30/05
DRAWN	B.A.K. 08/30/05
REVIEWED	C.A.H. 04/27/06

Hanson Professional Services Inc.
3125 Dandy Trail, Suite 100
Indianapolis, Indiana 46214
Offices Nationwide

OVERLAY TAXIWAYS AND APRON
PROPOSED STAKING PLAN
STA. 12+00 TO STA. 20+00

