


I:\AIRPORTS\KEWANEE\B10-061XYD\AIRPORT_SHEETS-SPLIT\R-305-RAMP.DWG - STA. 9+79.35 TO STA. 10+19.35

KE007

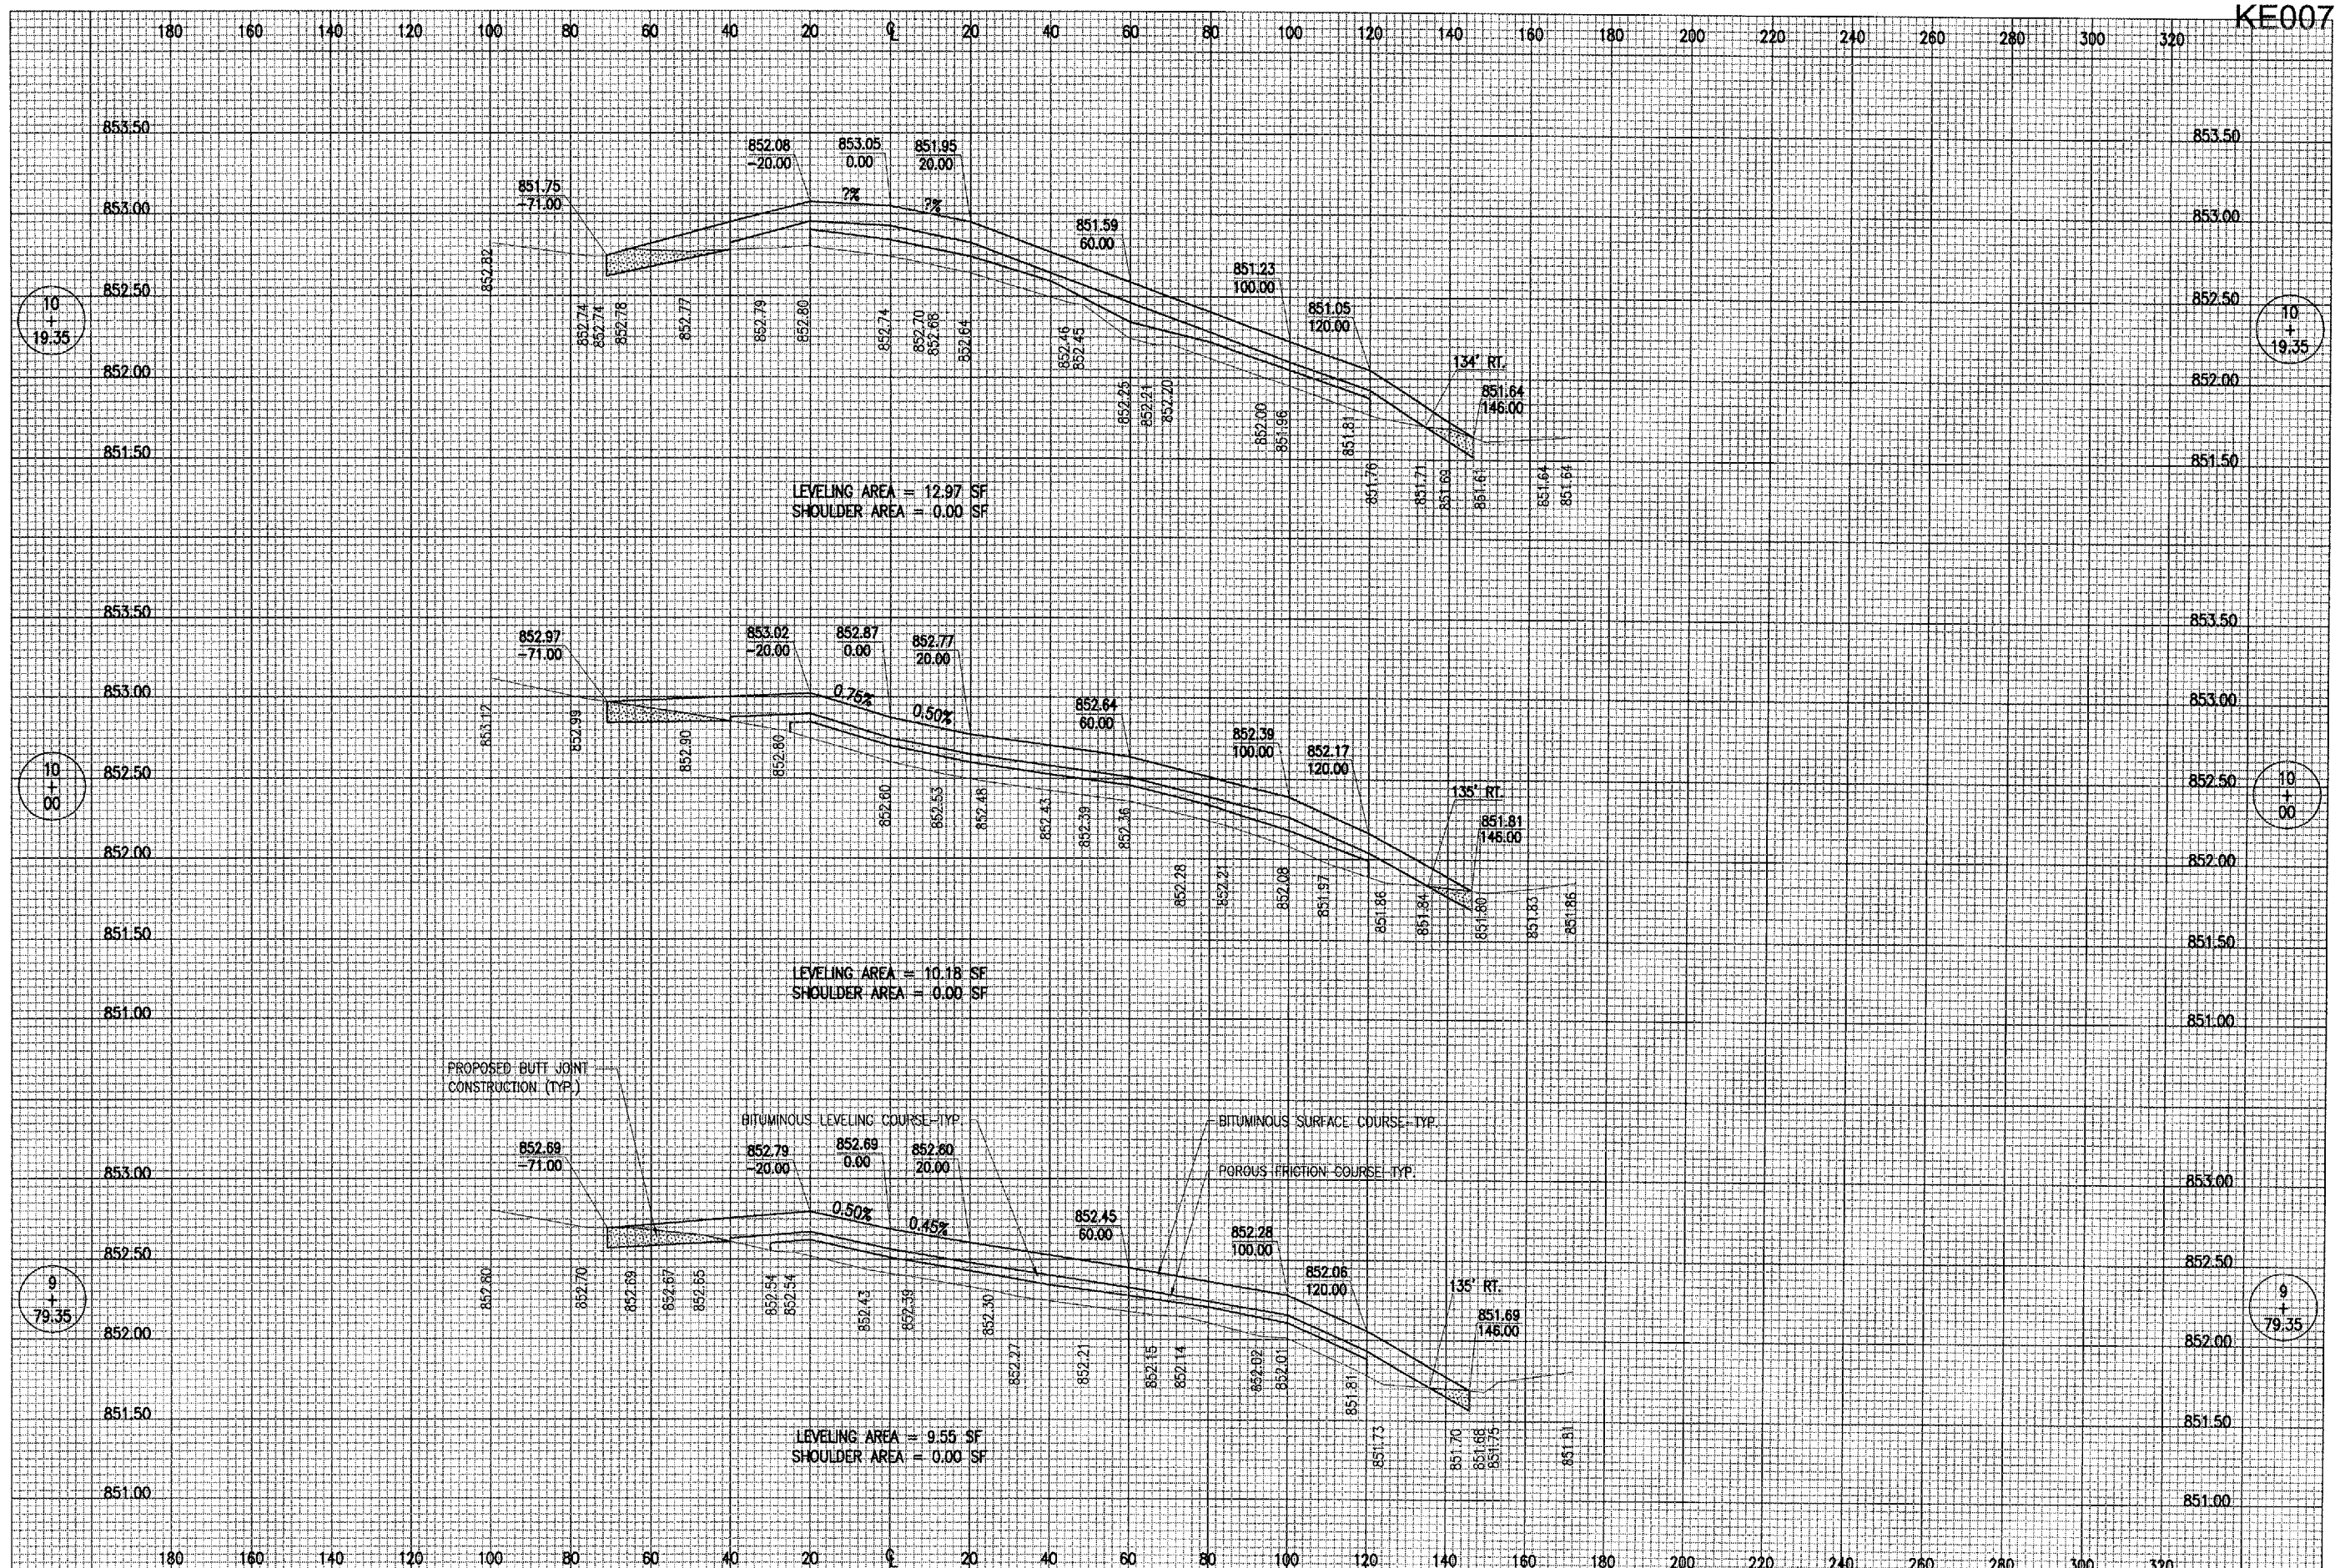


DATE	REVISION	BY

KEWANEE MUNICIPAL AIRPORT
KEWANEE, HENRY COUNTY, ILLINOIS

IL PROJ.: E21-3533 A.I.P. PROJ.: 3-17-0058-B10

HEL Project No. 810-061XYD 0800	Drawn R-305-RAMP.DWG	Date 08/29/05
Scale H. 1" = 20' V. 1" = 0.5'	LAYOUT R.A.W. 08/29/05	DRAWN B.A.K. 08/29/05
	REVIEWED C.A.H. 04/27/06	

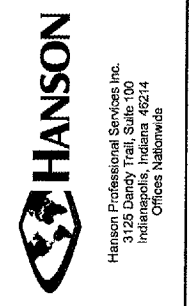

OVERLAY TAXIWAYS AND APRON
PROPOSED APRON CROSS-SECTIONS
 STA. 9+79.35 TO STA. 10+19.35