


I:\AIRPORTS\KEMANEE\B10-061XYD\AIRPORT\SHEETS-SPLIT\R-307-TXVB.DWG - STA. 10+21.20 TO STA. 10+71.20

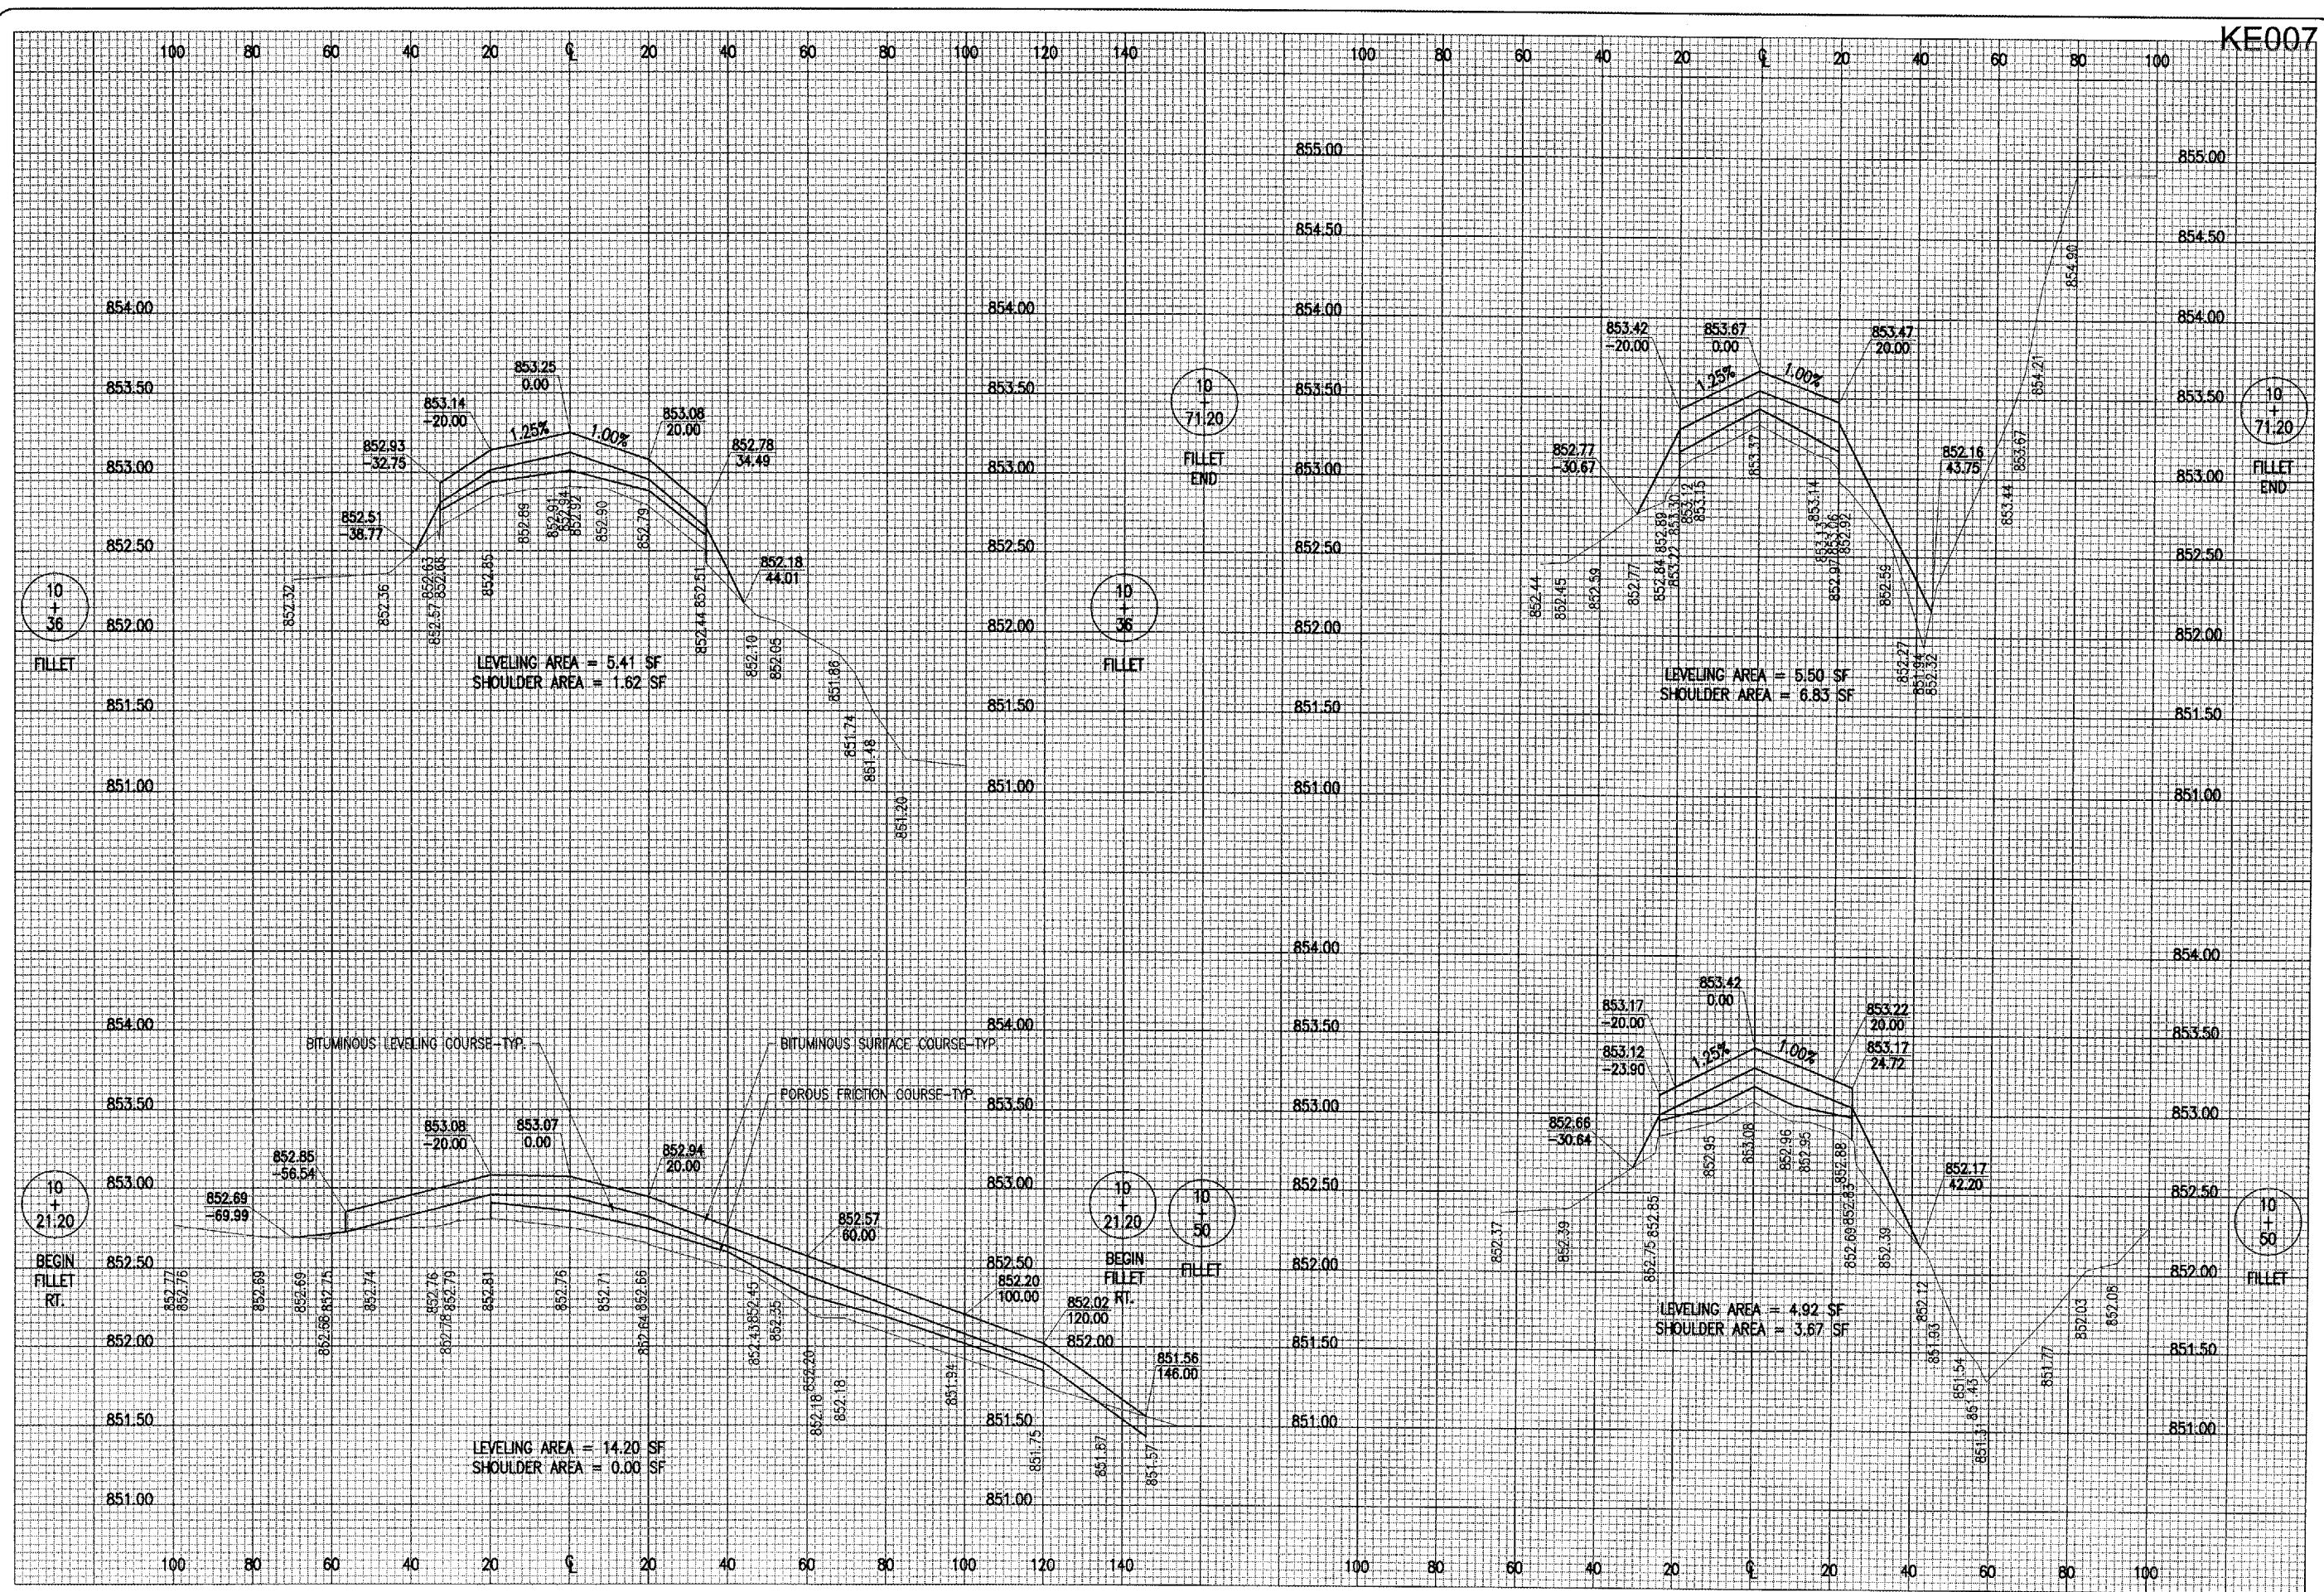

KE007

DATE	REVISION	BY

**Kewanee Municipal Airport**  
**Kewanee, Henry County, Illinois**

IL PROJ.: E21-3533 A.I.P. PROJ.: 3-17-0058-B10

HEI Project No. 810-061XYD 0800	DATE	08/30/05
Drawings R-307-TXVB.DWG	R.A.W.	08/30/05
Scale H, 1" = 20' V, 1" = 0.5'	BAK.	08/30/05
Date 08/30/05	REVIEWED	C.A.H.
		04/27/06



**OVERLAY TAXIWAYS AND APRON**  
 PROPOSED  
 TAXIWAY "B" CROSS-SECTIONS  
 STA. 10+21.20 TO STA. 10+71.20