


I:\AIRPORTS\KEWANEE\810-06TXD\AIRPORT\_SHEETS-SPUT\R-313-TXVB.DWG - STA. 19+00 TO STA. 20+50

KE007

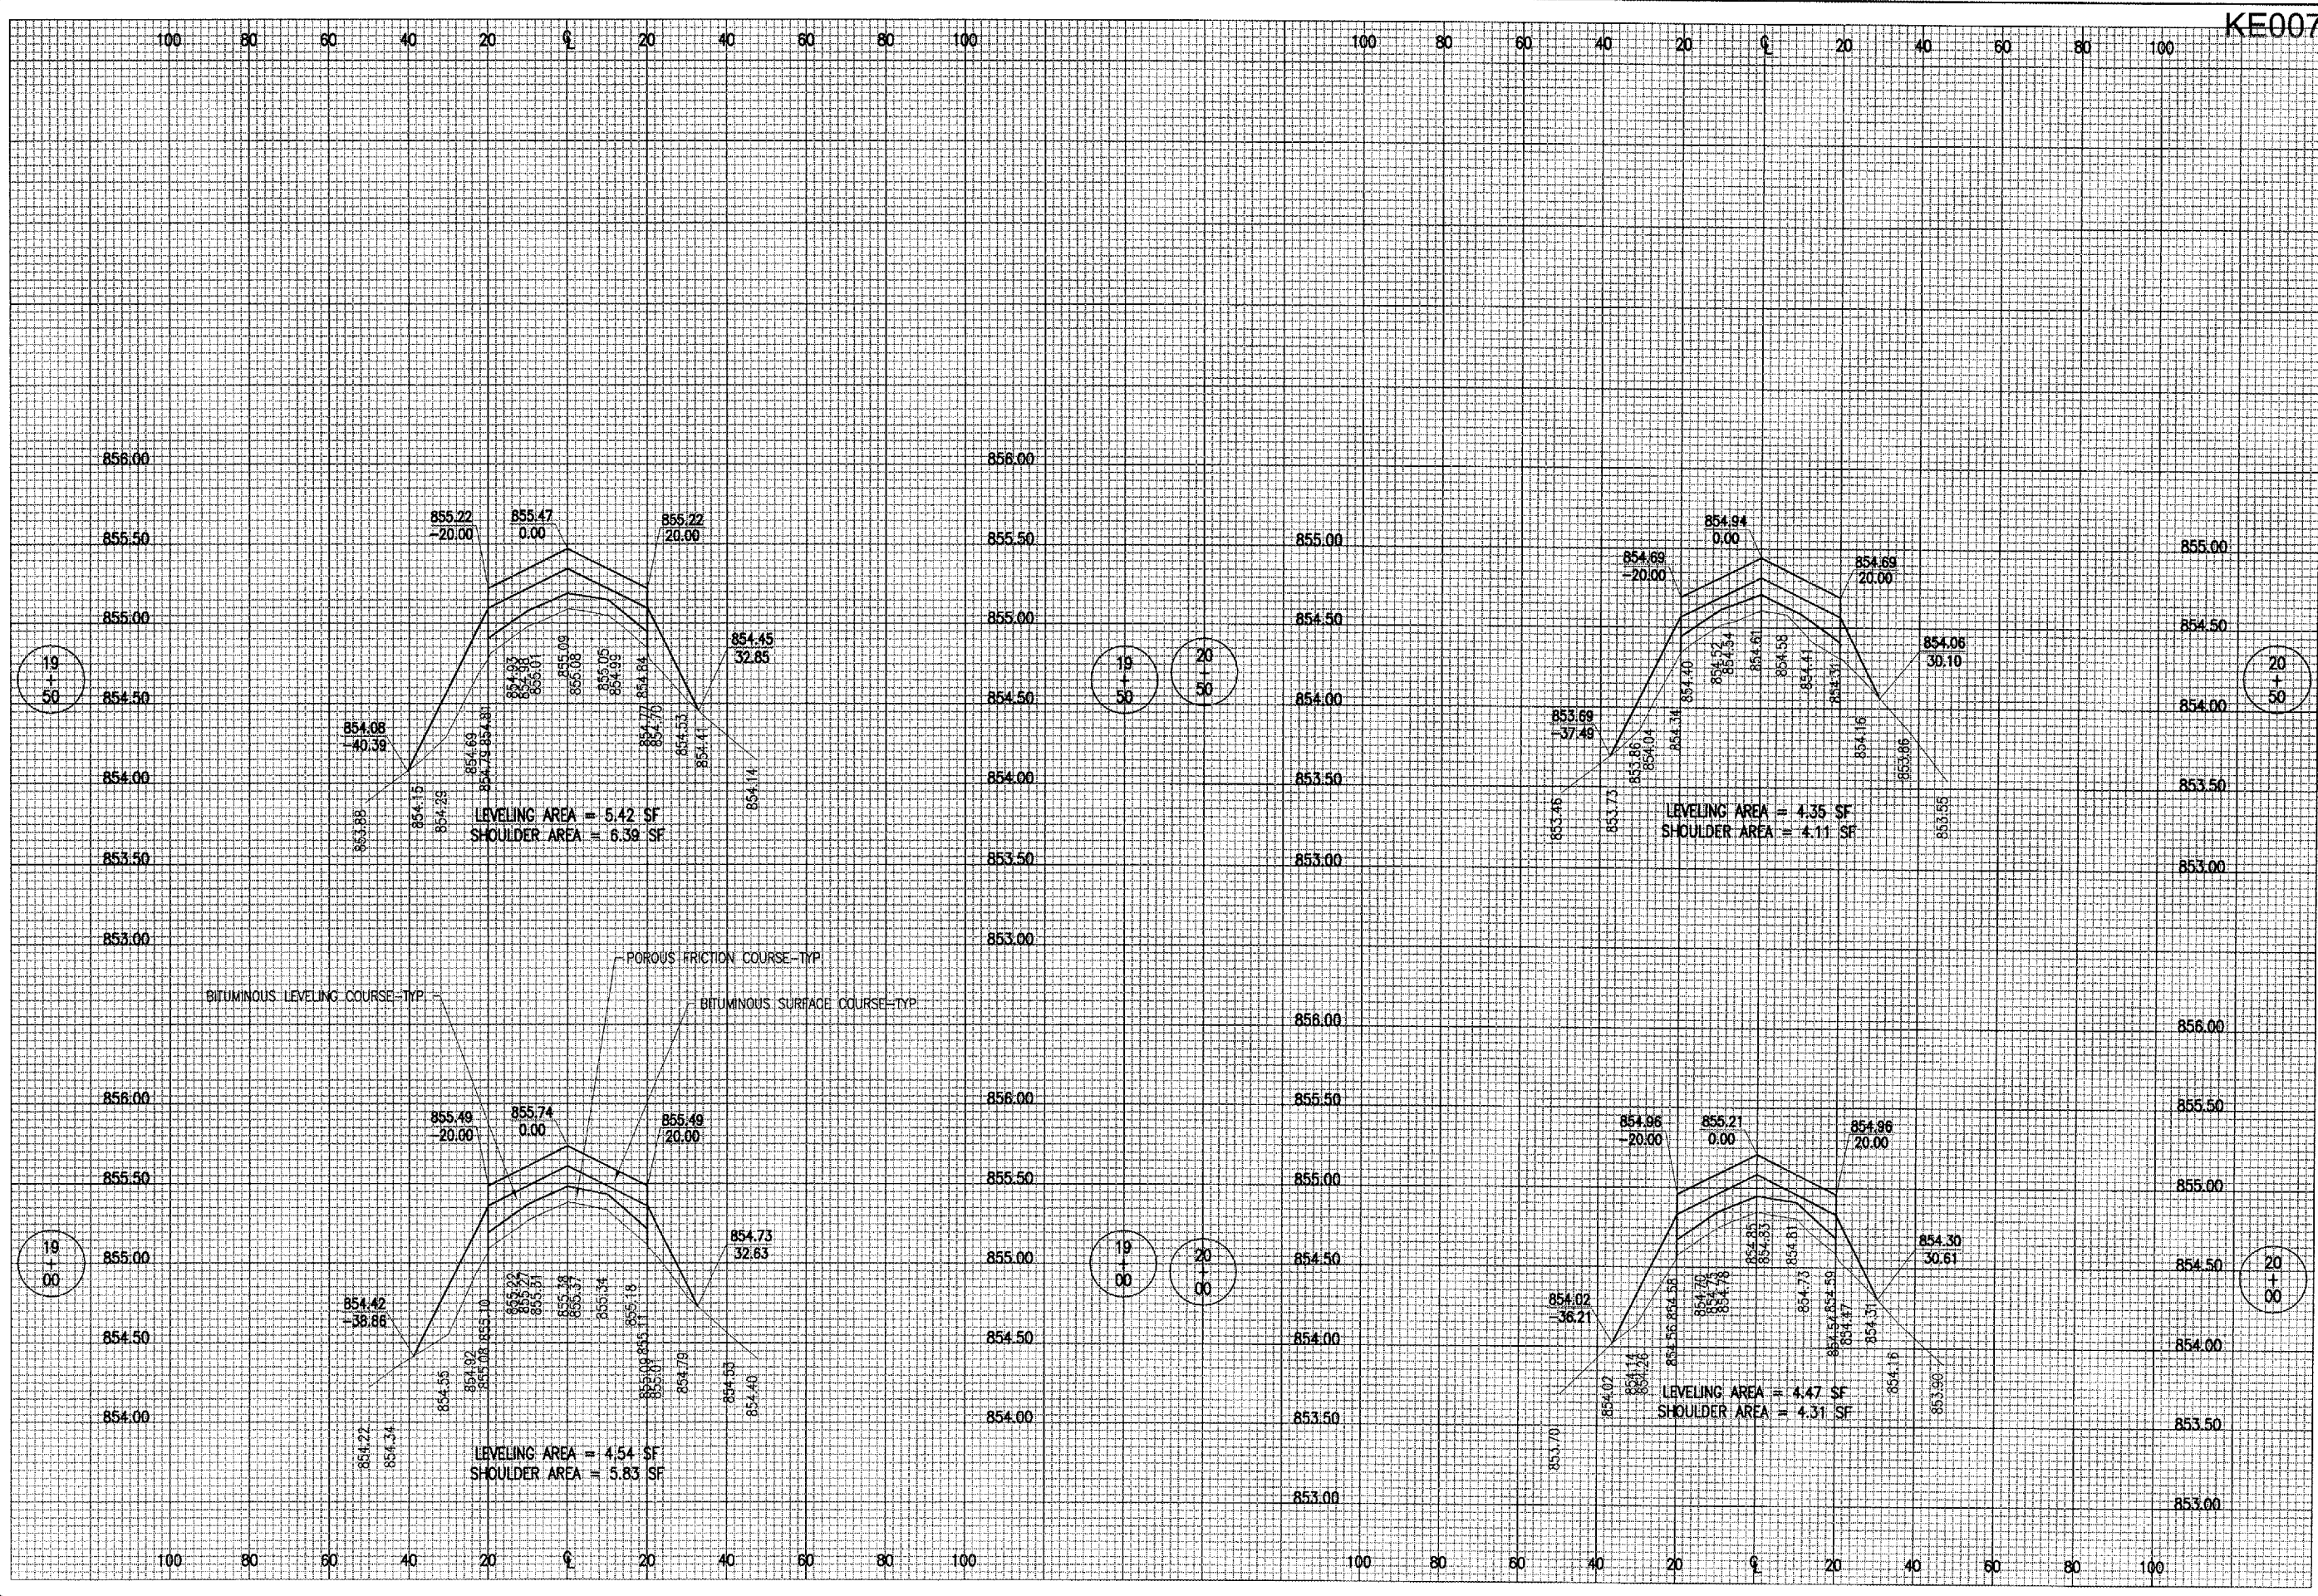

DATE	REVISION	BY

KEWANEE MUNICIPAL AIRPORT  
 KEWANEE, HENRY COUNTY, ILLINOIS

IL PROJ.: E71-3533 A.I.P. PROJ.: 3-17-0058-B10

HEI Project No. 810-06TXD_0800	LAYOUT	R.A.W.	08/23/05
Drawings R-313-TXVB.DWG	DRAWN	B.A.K.	08/23/05
Scale: H. 1" = 20' V. 1" = 0.5'	REVIEWED	C.A.H.	04/27/06
Date: 08/23/05			



OVERLAY TAXIWAYS AND APRON  
 PROPOSED TAXIWAY "B" CROSS-SECTIONS  
 STA. 19+00 TO STA. 20+50