




EXISTING CROSS SECTION  
MINER ST. TO THOMAS ST.

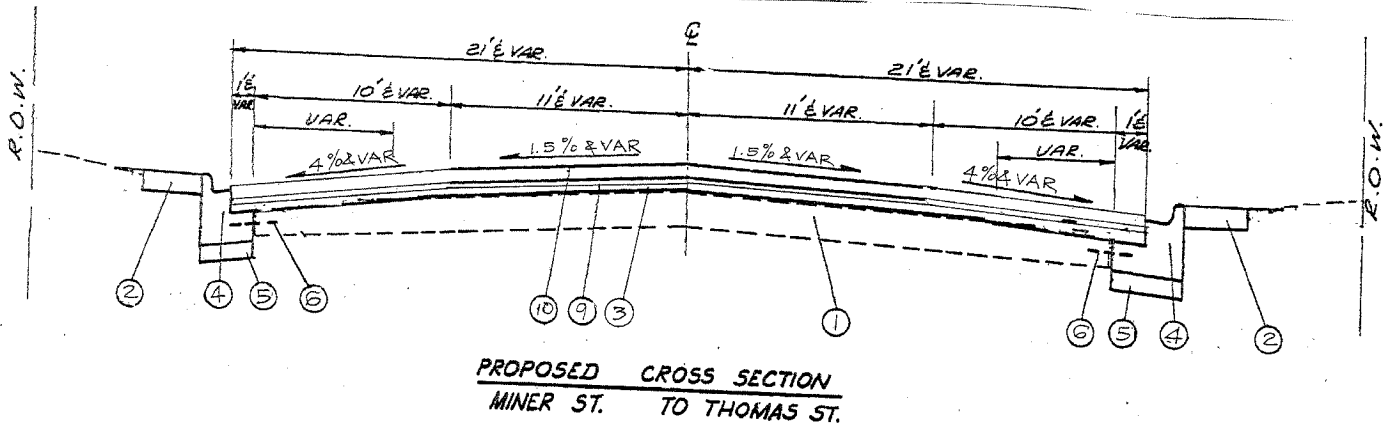


PROPOSED CROSS SECTION  
MINER ST. TO THOMAS ST.

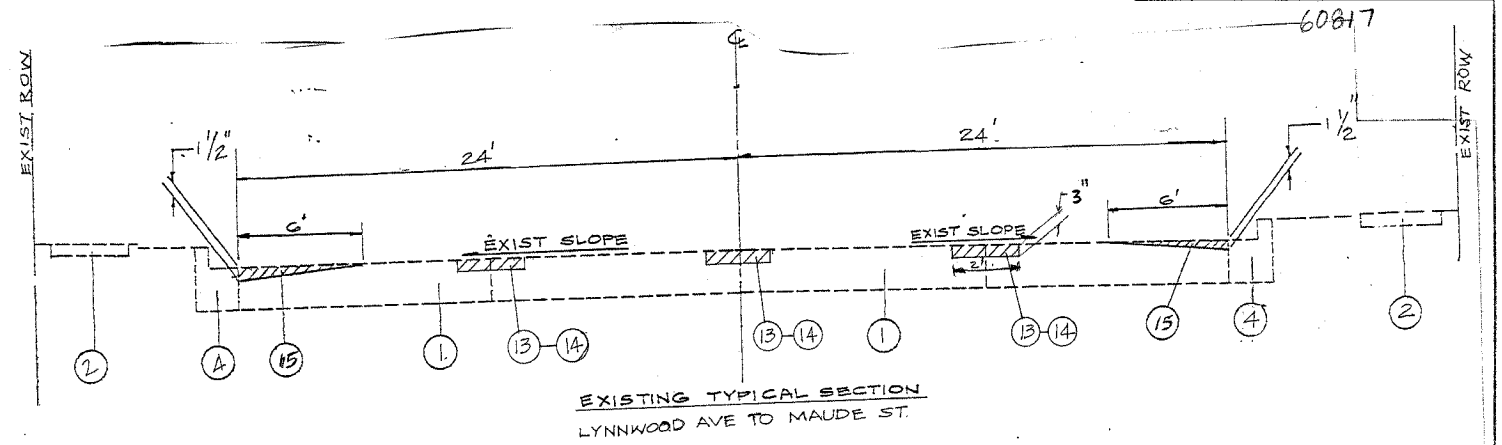


EXISTING TYPICAL SECTION  
LYNNWOOD AVE TO MAUDE ST.

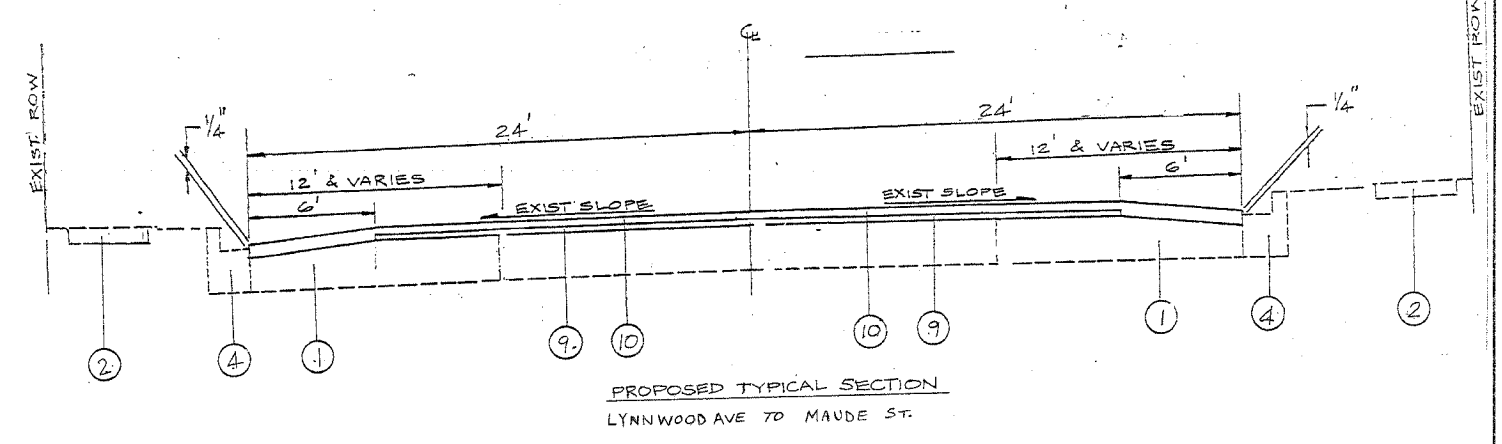


PROPOSED TYPICAL SECTION  
LYNNWOOD AVE TO MAUDE ST.

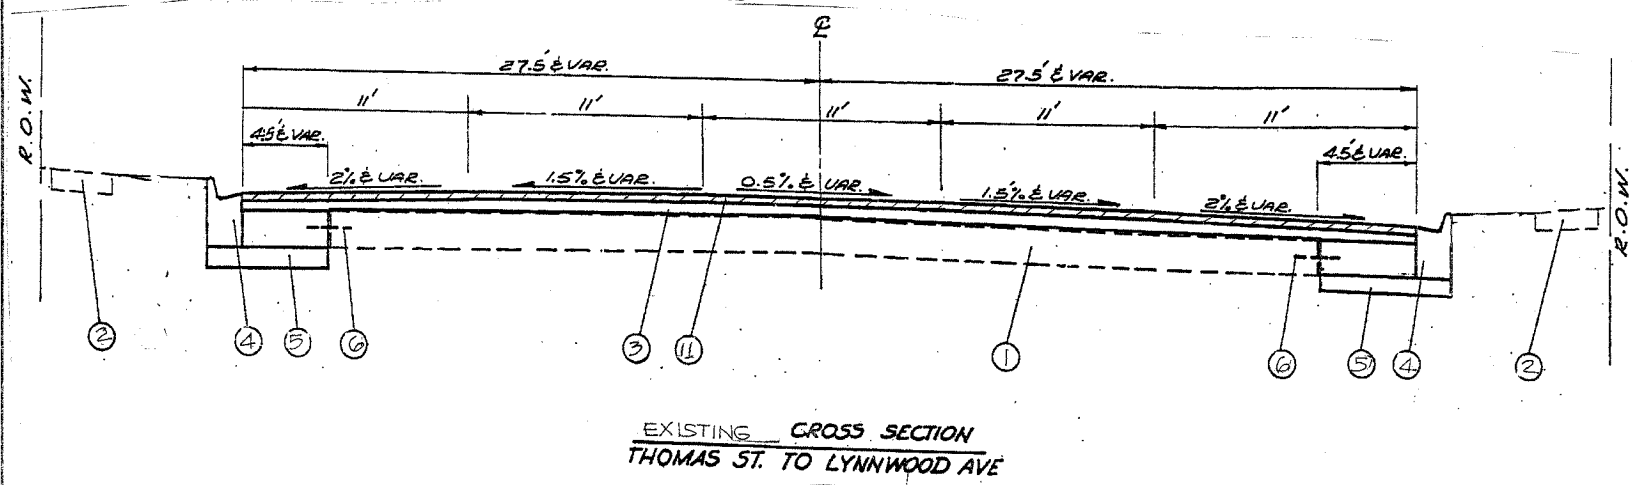


EXISTING CROSS SECTION  
THOMAS ST. TO LYNNWOOD AVE

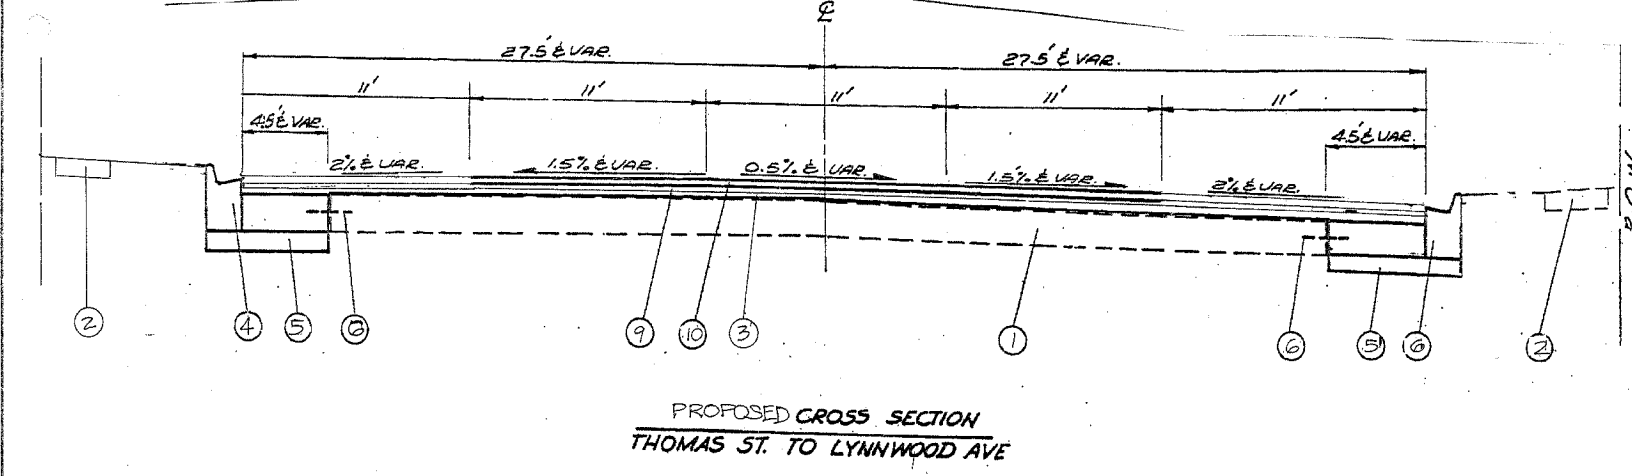

PROPOSED CROSS SECTION  
THOMAS ST. TO LYNNWOOD AVE

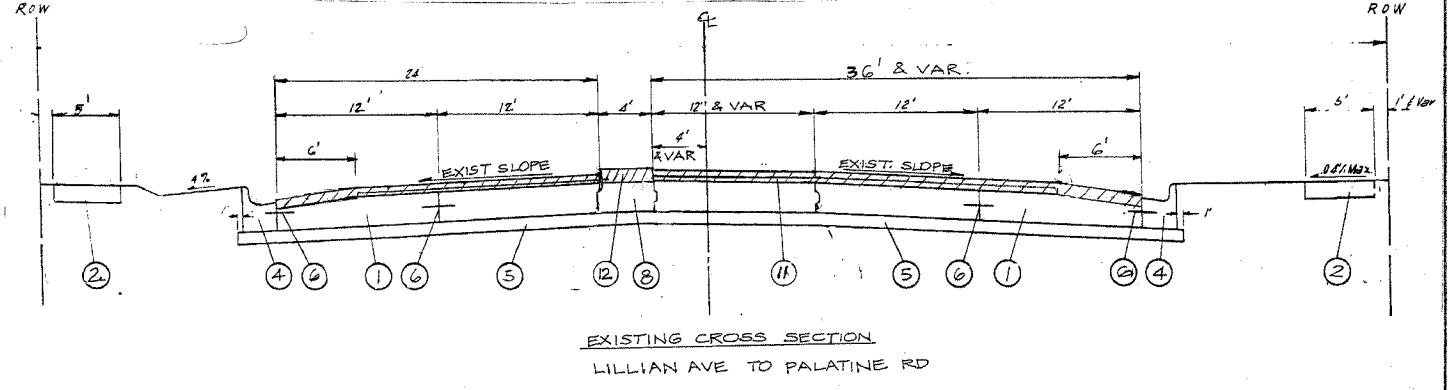

EXISTING CROSS SECTION  
LILLIAN AVE TO PALATINE RD

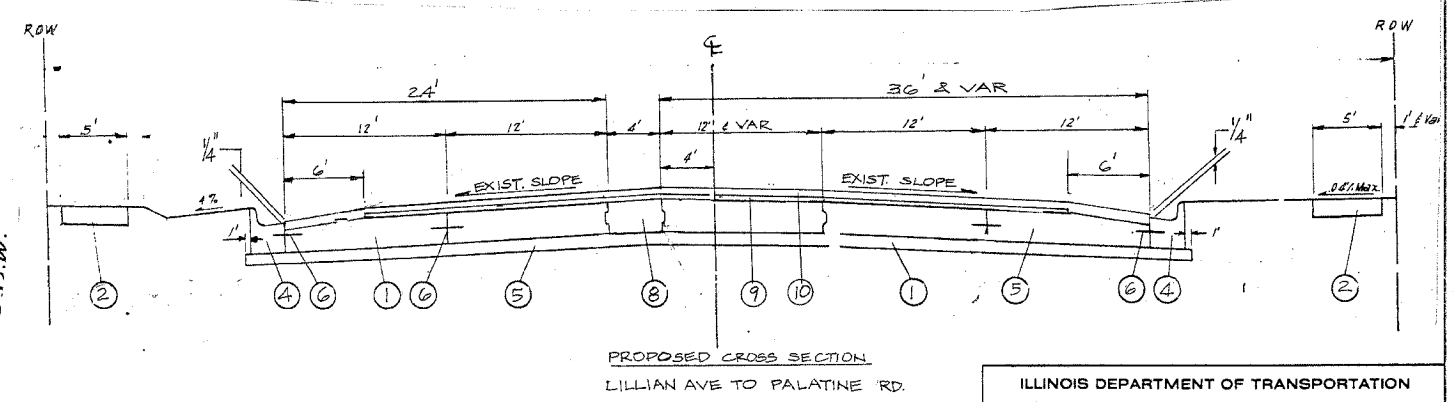

PROPOSED CROSS SECTION  
LILLIAN AVE TO PALATINE RD

REVISIONS	
NAME	DATE

ILLINOIS DEPARTMENT OF TRANSPORTATION  
TYPICAL CROSS SECTION  
ARLINGTON HEIGHTS ROAD  
SCALE: VERT. 1" = 4'  
HORIZ. 1" = 40'  
DATE:                      DRAWN BY:                      CHECKED BY: