
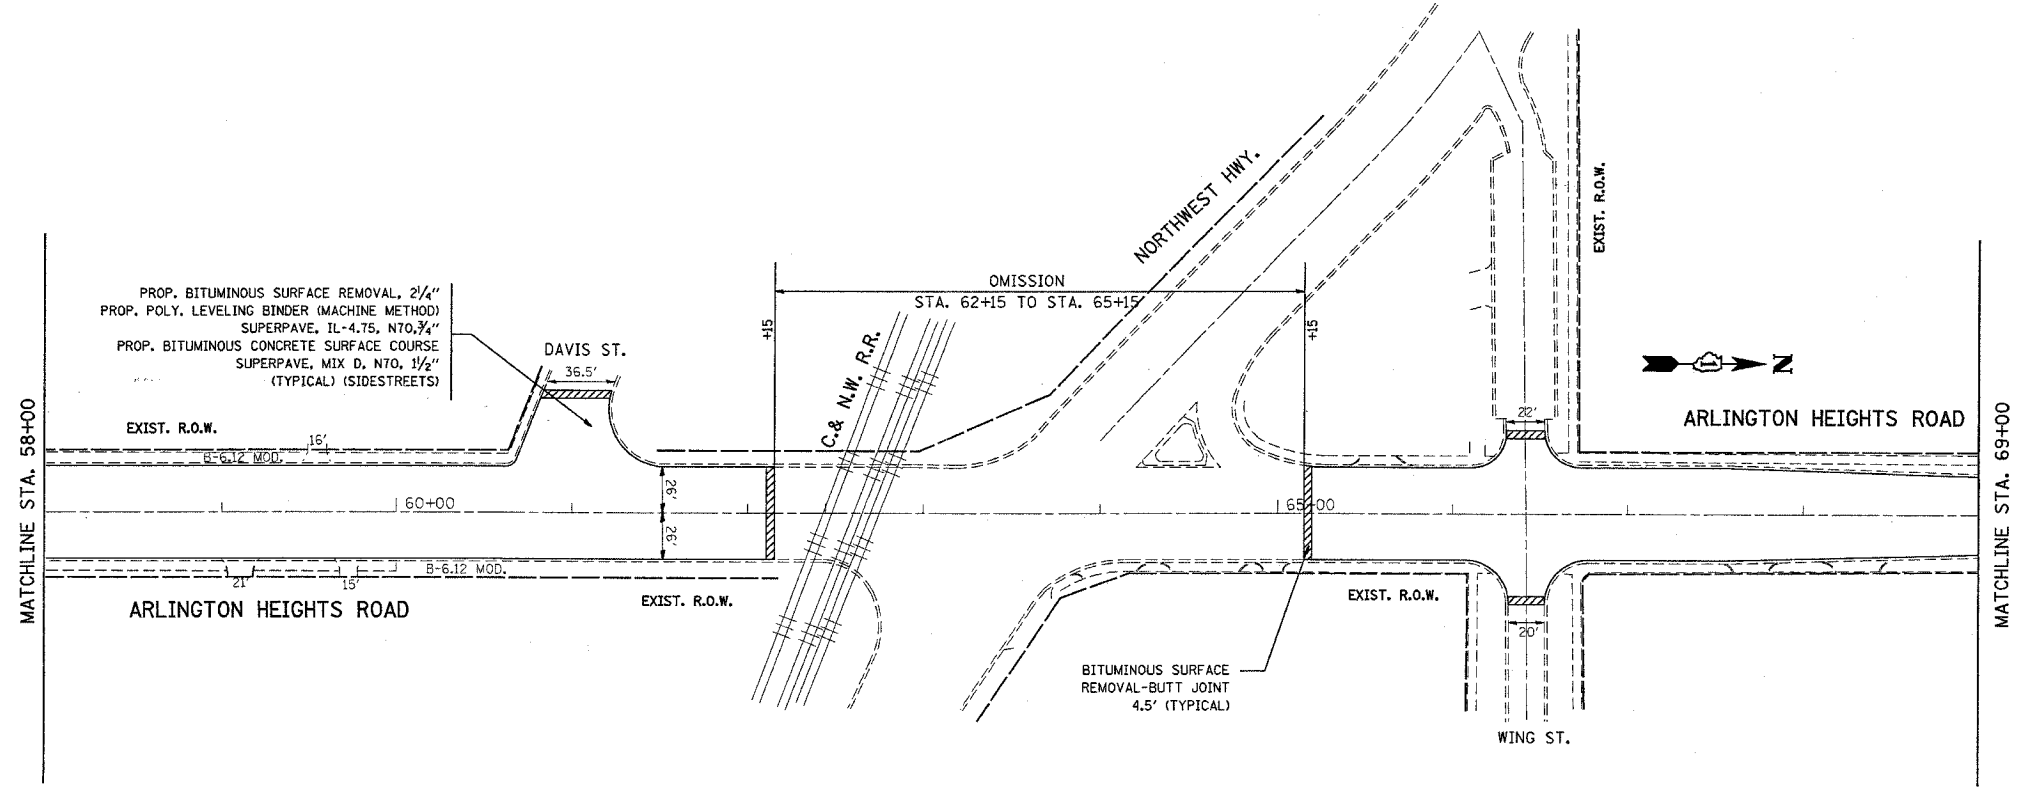


F.A.U. RTE.	SECTION	COUNTY	TOTAL SHEETS	SHEET NO.
2626	10608&0710RS-4	COOK	35	8
STA. TO STA.		FED. ROAD DIST. NO. ILLINOIS FED. AID PROJECT		

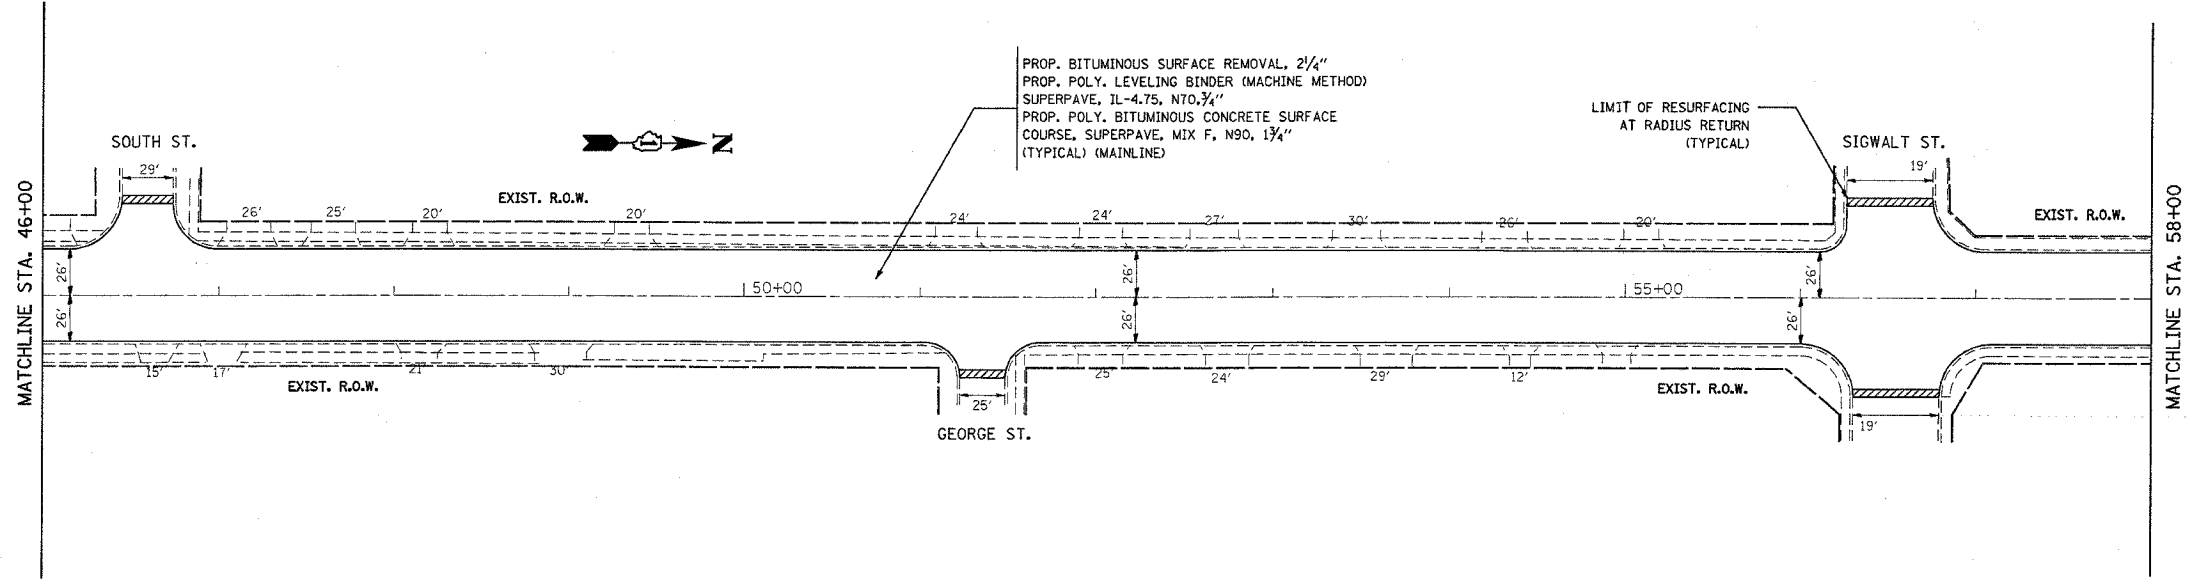

REVISIONS	
NAME	DATE

ILLINOIS DEPARTMENT OF TRANSPORTATION

ARLINGTON HEIGHTS ROAD
CENTRAL RD TO PALATINE RD
ROADWAY PLAN

SCALE: 1"=50'
DATE _____ DRAWN BY _____
CHECKED BY _____

PLOT DATE = 4/4/2005
FILE NAME = c:\p\proj\arh\arh136599\d36599a.mxd
SCALE = 1/8"=1'-0"
USER NAME = benc