


F.A.U. RTE.	SECTION	COUNTY	TOTAL SHEETS	SHEET NO.
2626	10608&0710RS-4	COOK	35	9
STA.		TO STA.		
FED. ROAD DIST. NO.		ILLINOIS FED. AID PROJECT		

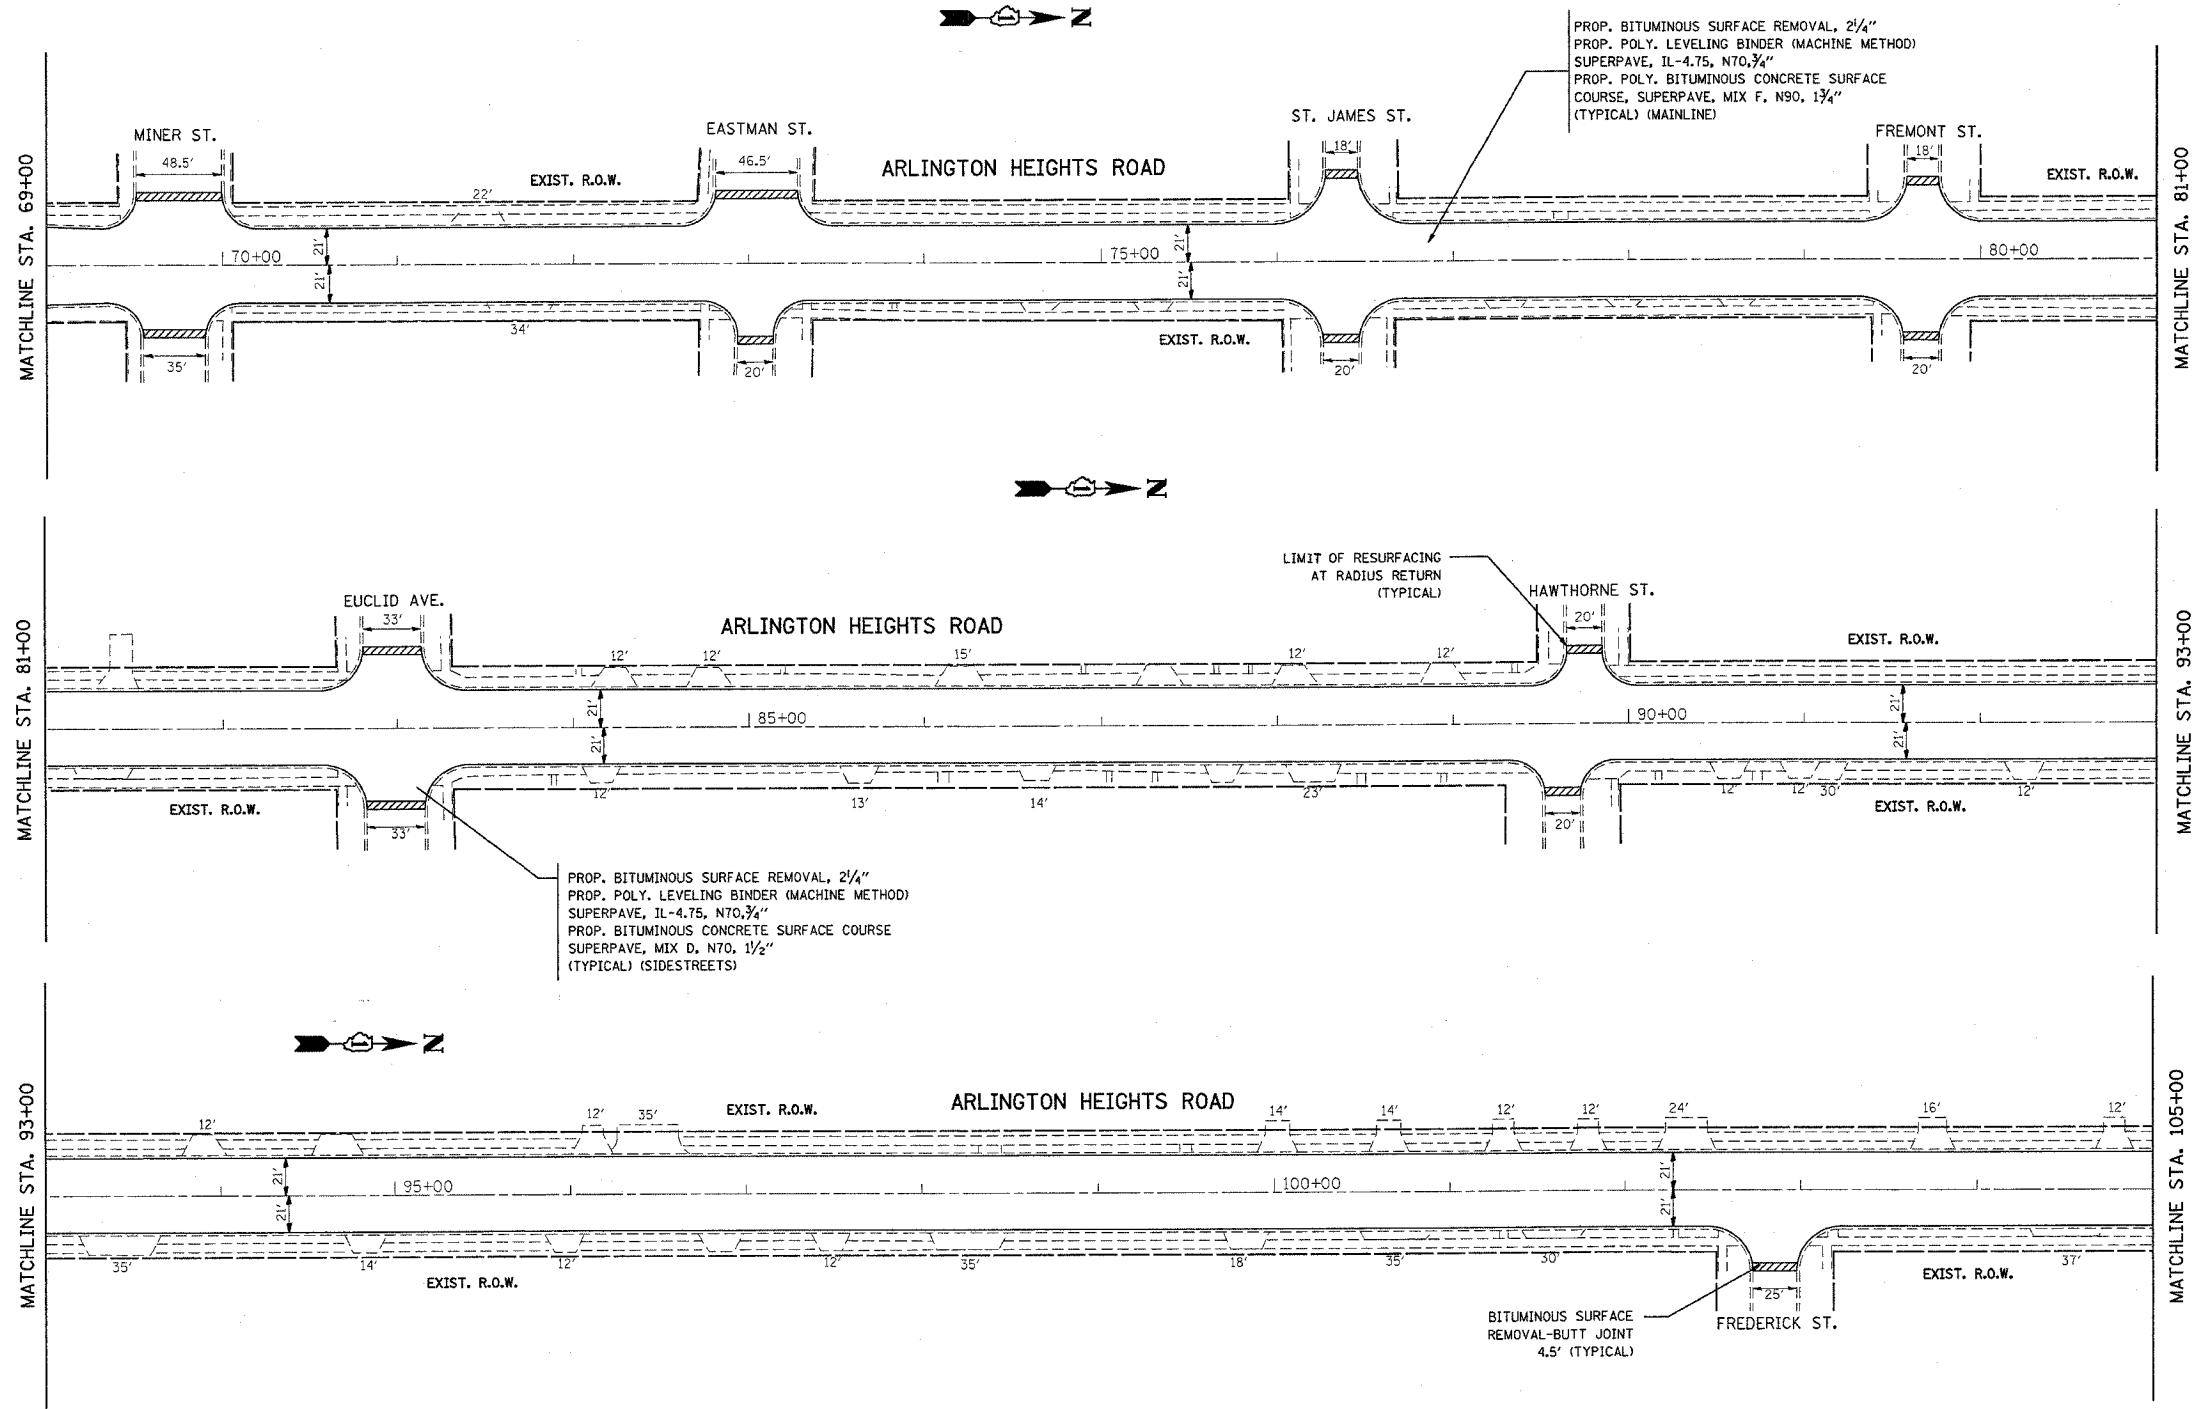

PLOT DATE = 4/14/2005
 FILE NAME = c:\p\proj\60817\38599\438599a.dwg
 PLOT SCALE = 1/4" = 1'-0"
 USER NAME = jason

REVISIONS	
NAME	DATE

ILLINOIS DEPARTMENT OF TRANSPORTATION
ARLINGTON HEIGHTS ROAD
 CENTRAL RD TO PALATINE RD
 ROADWAY PLAN
 SCALE: 1"=50'
 DATE _____ DRAWN BY _____
 CHECKED BY _____