
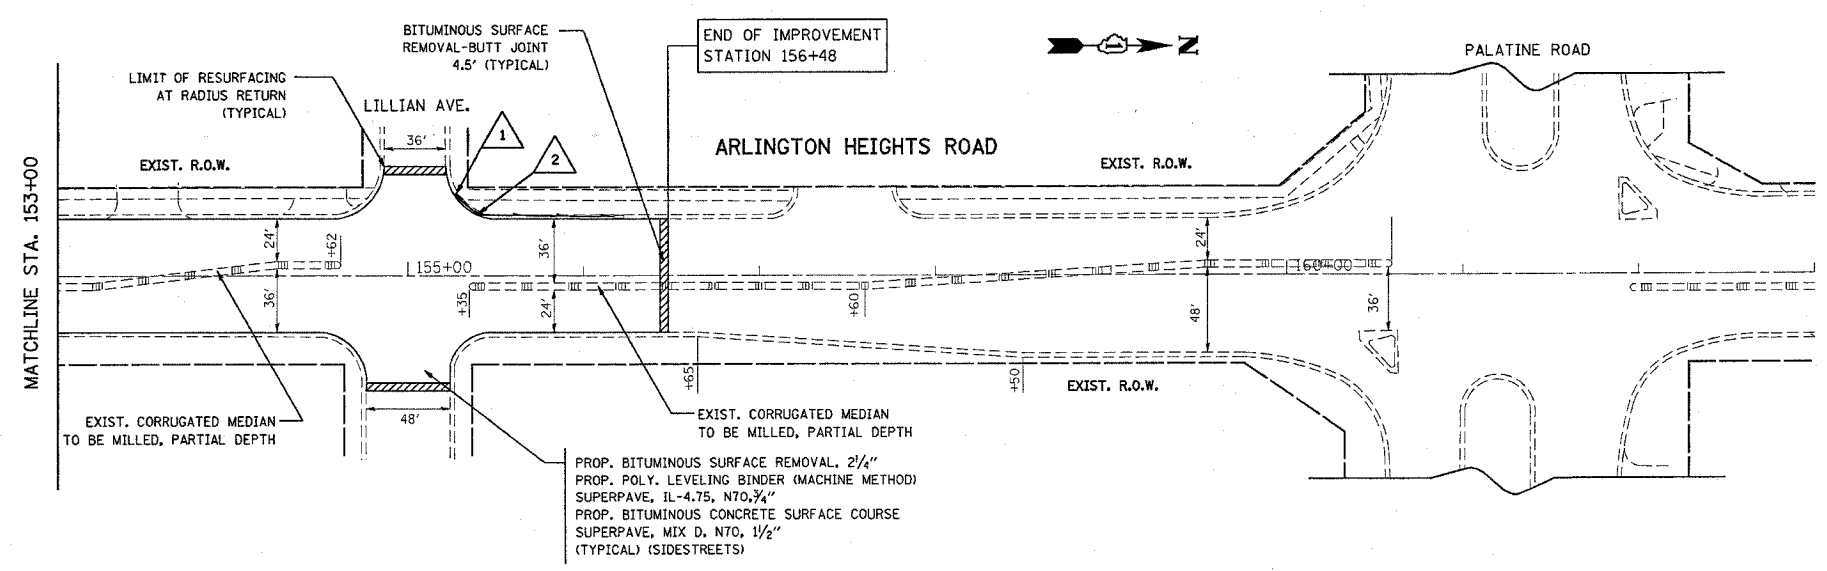


F.A.U. RTE.	SECTION	COUNTY	TOTAL SHEETS	SHEET NO.
2626	0608&0710RS-4	COOK	35	11
STA.		TO STA.		
FED. ROAD DIST. NO.		ILLINOIS FED. AID PROJECT		

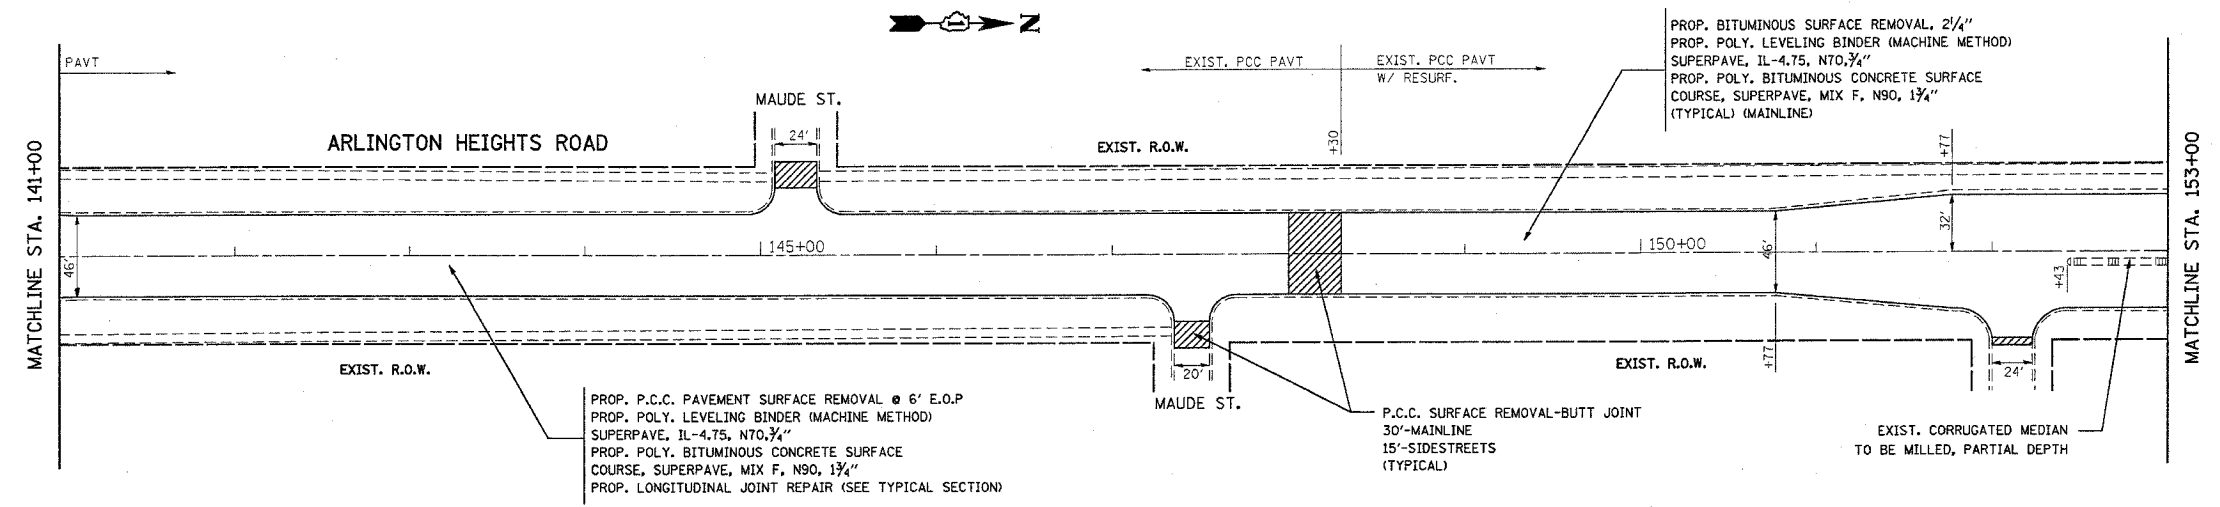

- 1 - INLETS, TYPE A, TYPE 24 FRAME AND GRATE
- 2 - INLETS, TYPE A, TYPE 24 FRAME AND GRATE

DRAINAGE NOTES:  
THE LOCATION OF THE INLETS ARE TO BE DETERMINED BY THE RESIDENT ENGINEER.

REVISIONS	
NAME	DATE

ILLINOIS DEPARTMENT OF TRANSPORTATION

**ARLINGTON HEIGHTS ROAD**  
CENTRAL RD TO PALATINE RD  
ROADWAY PLAN

SCALE: 1"=50'  
DATE

DRAWN BY  
CHECKED BY

PLOT DATE = 4/1/2005  
FILE NAME = c:\proje\arh\138599\arh32  
PLOT SCALE = 50.0000 / / IN.  
USER NAME = juno