



1. ADV. STA.	SECTION	COUNTY	TOTAL SHEETS	SHEET NO.
2+26	6068(07)R2A	COOK	35	12
STA.	TO STA.			
FED. ROAD DIST. NO. 7	ILLINOIS	FED. AID PROJECT		

60817

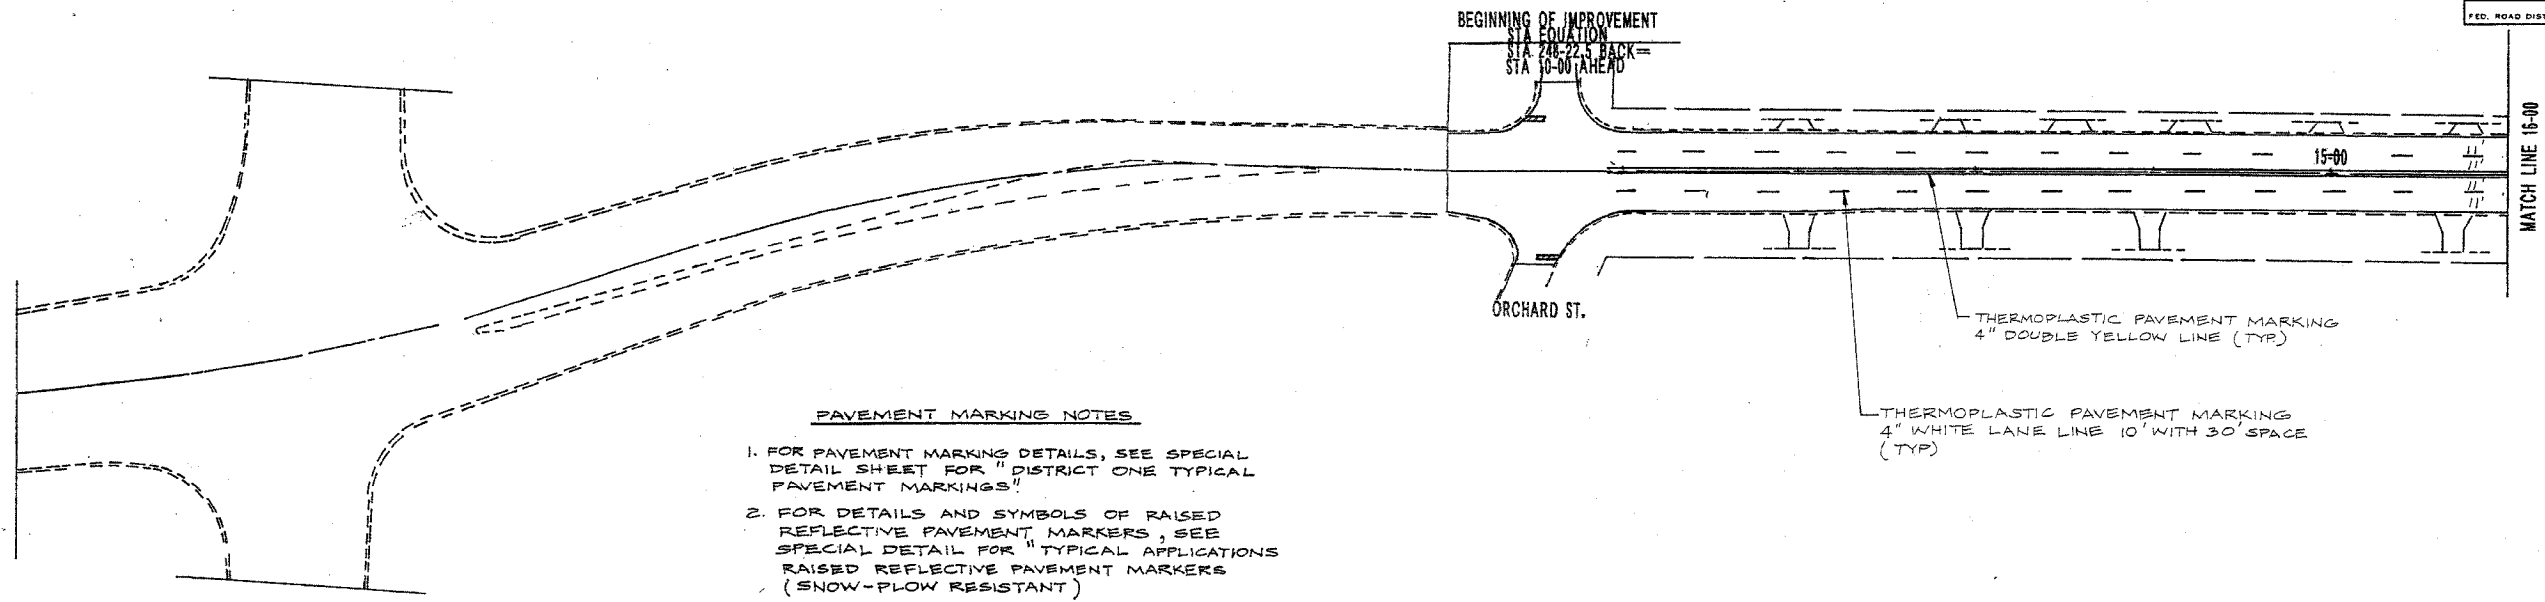

PAVEMENT MARKING NOTES

1. FOR PAVEMENT MARKING DETAILS, SEE SPECIAL DETAIL SHEET FOR "DISTRICT ONE TYPICAL PAVEMENT MARKINGS"
2. FOR DETAILS AND SYMBOLS OF RAISED REFLECTIVE PAVEMENT MARKERS, SEE SPECIAL DETAIL FOR "TYPICAL APPLICATIONS RAISED REFLECTIVE PAVEMENT MARKERS (SNOW-PLOW RESISTANT)"

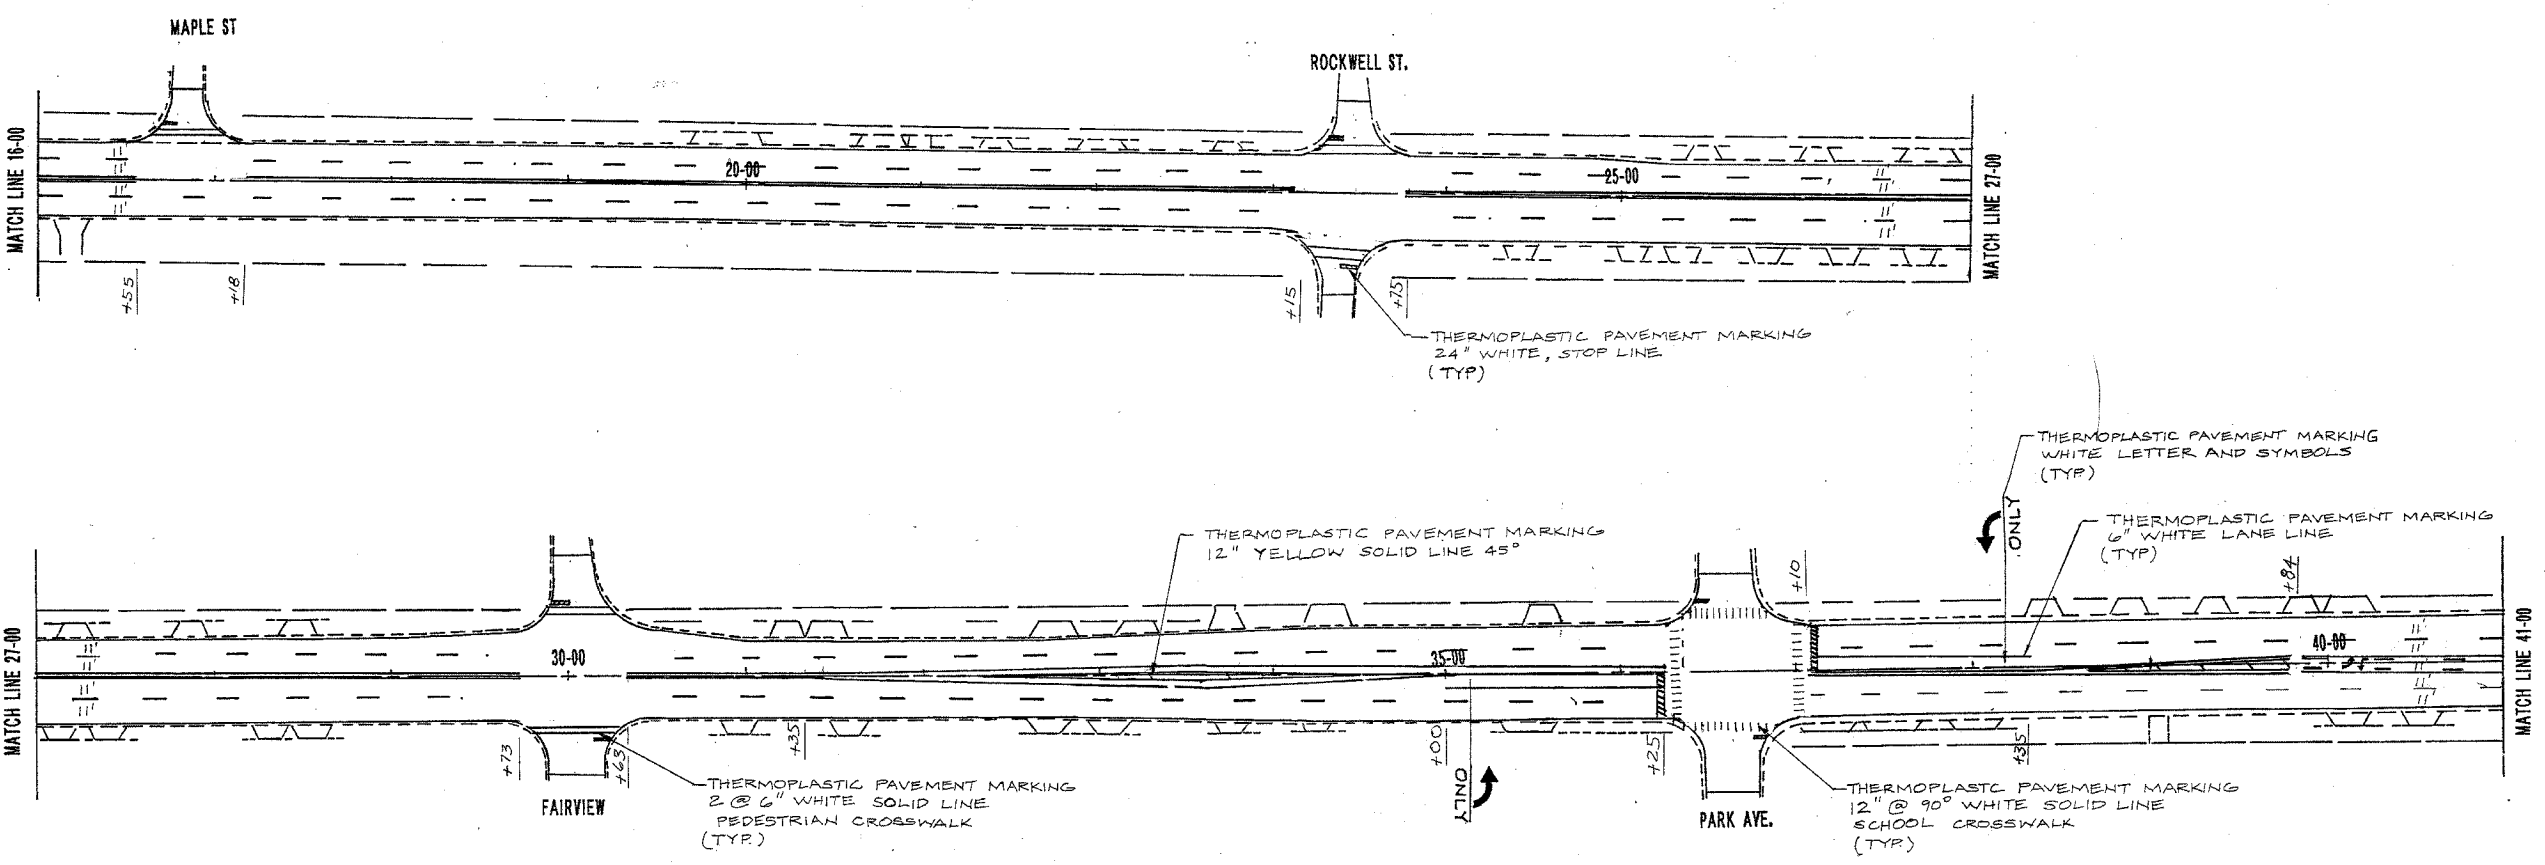

REVISIONS	
NAME	DATE

ILLINOIS DEPARTMENT OF TRANSPORTATION
ARLINGTON HEIGHTS ROAD
 PALATINE RD TO CENTRAL RD.
 ROADWAY & PAVEMENT MARKING PLAN

SCALE: VERT. _____
 HORIZ. _____

DATE _____ DRAWN BY FRITZ
 CHECKED BY _____