


F. A. DIST.	SECTION	COUNTY	TOTAL SHEETS	SHEET NO.
2626	0608 (070)RS	COOK	35	15
STA.	TO STA.			
FED. ROAD DIST NO. 7	ILLINOIS	FED. AID PROJECT		

60817

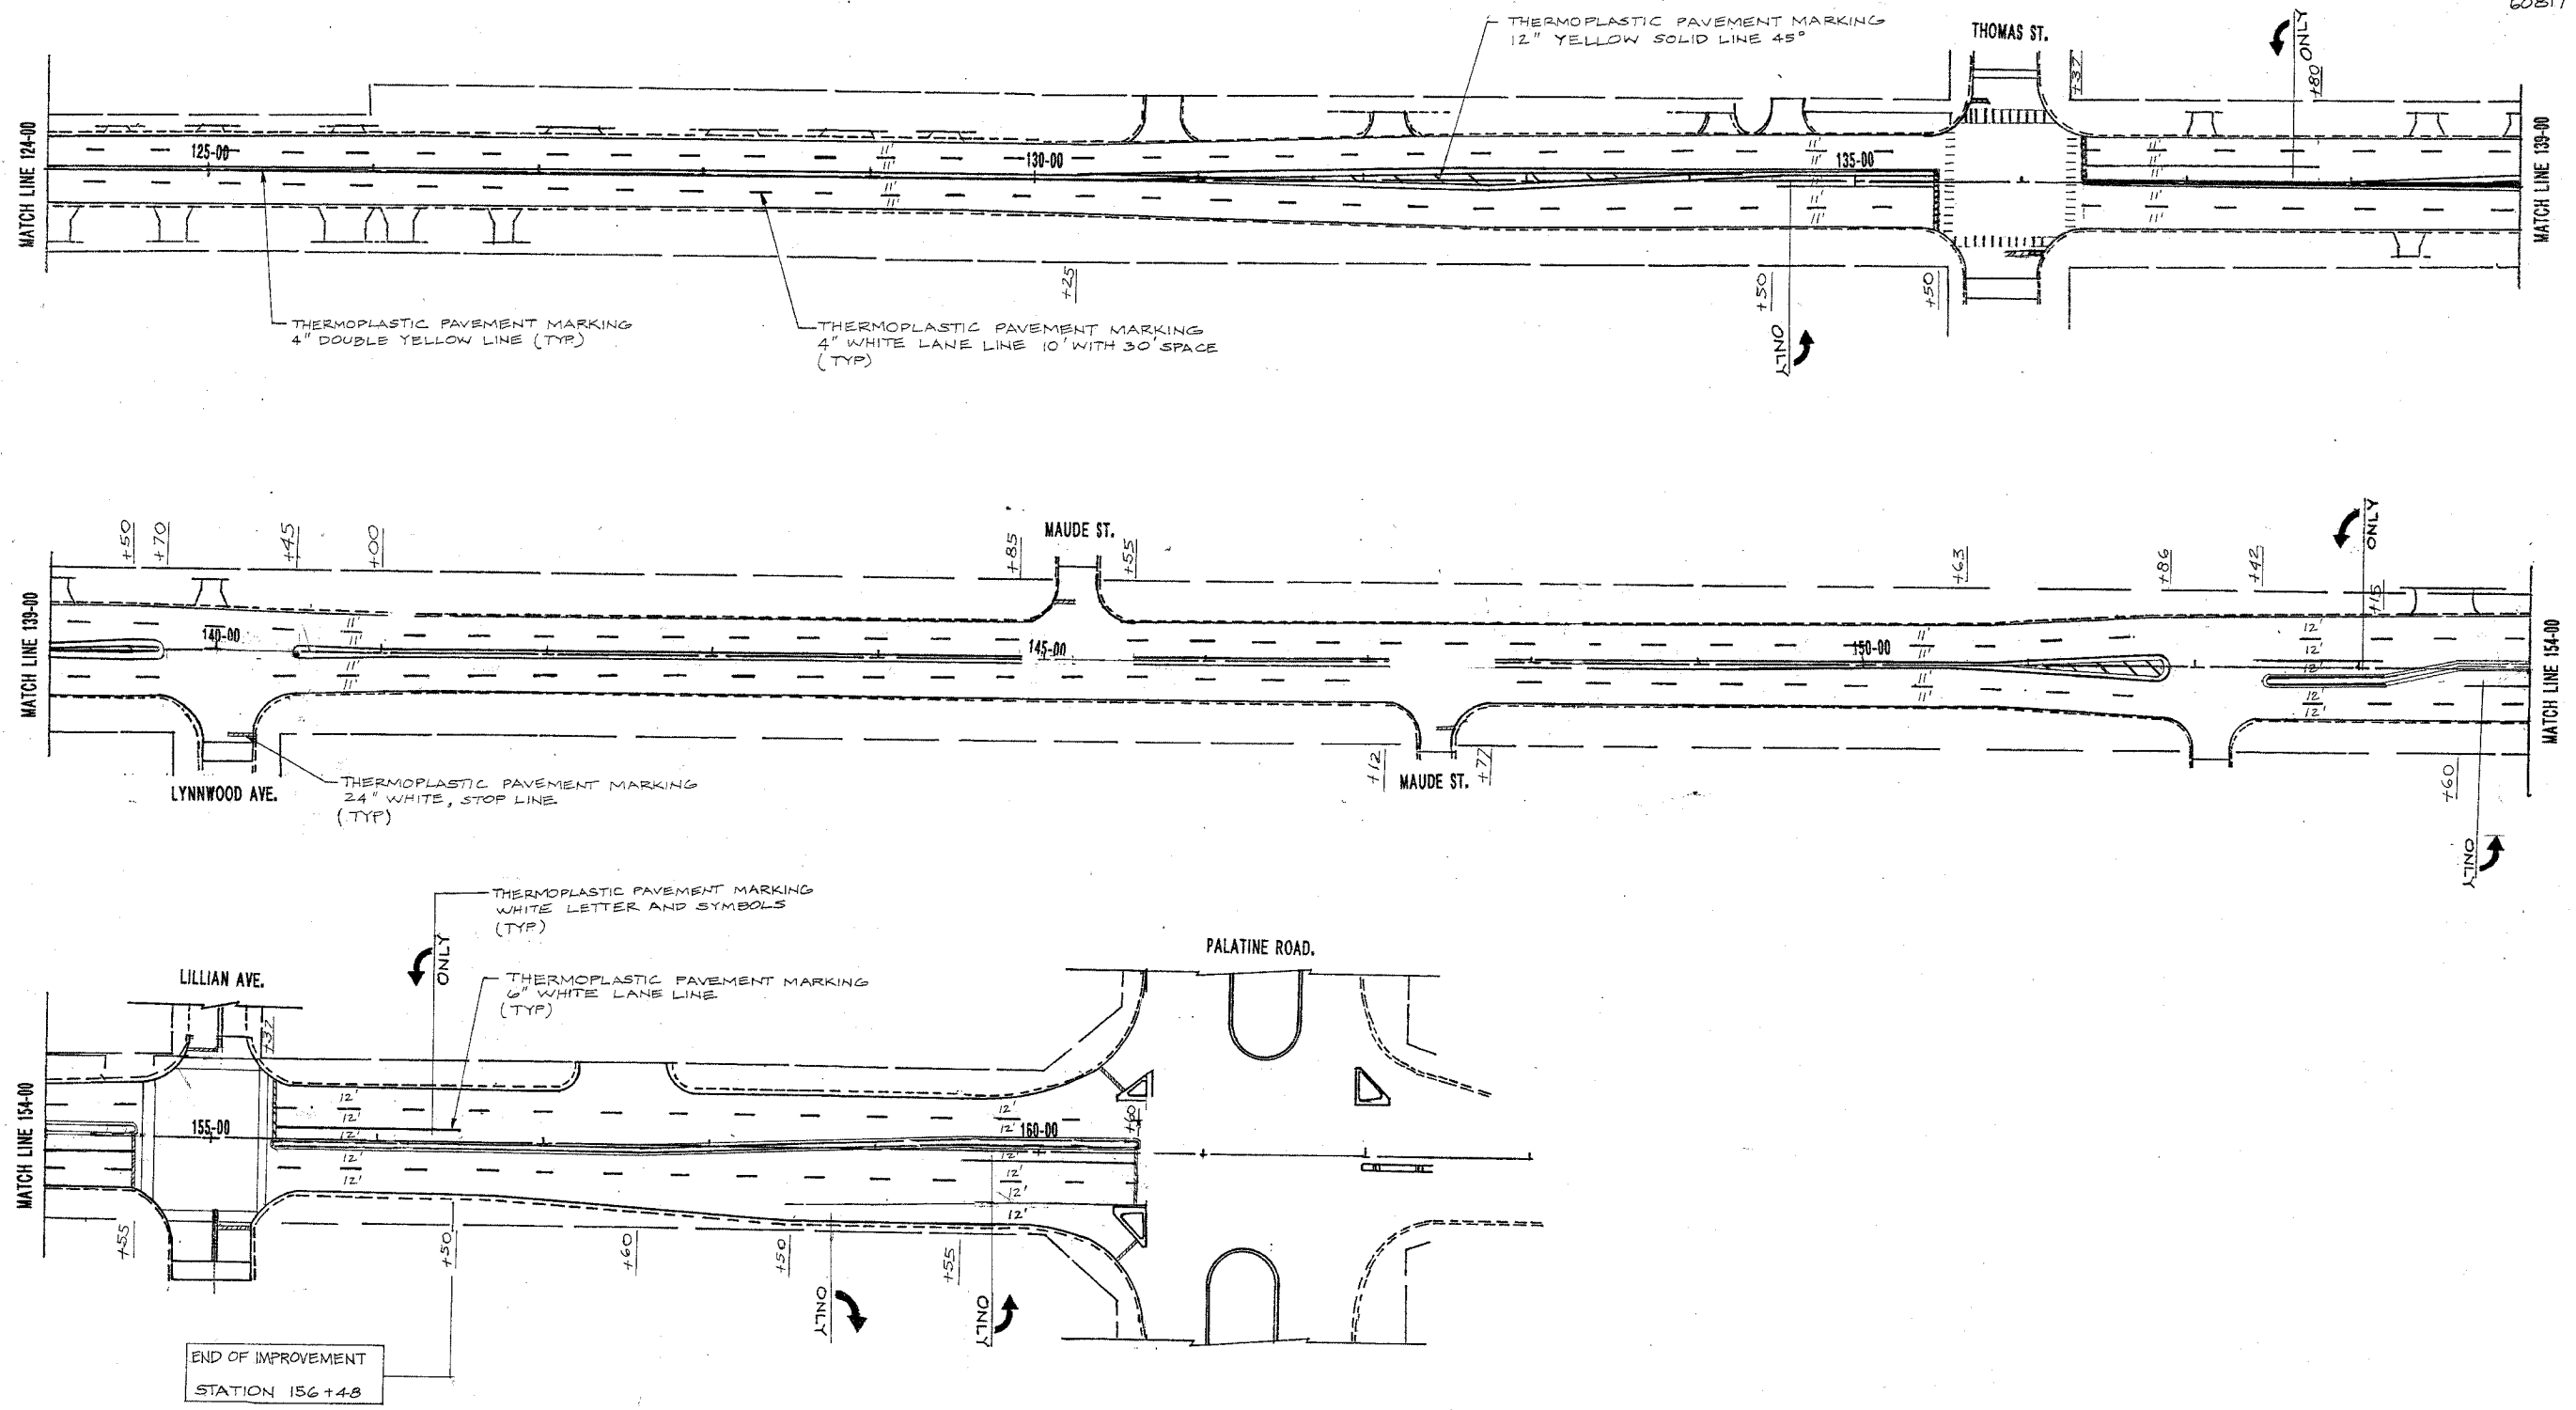

REVISIONS	
NAME	DATE

ILLINOIS DEPARTMENT OF TRANSPORTATION  
 ARLINGTON HEIGHTS ROAD  
 PALATINE RD TO CENTRAL RD.  
 ROADWAY & PAVEMENT MARKING PLAN

SCALE: VERT. \_\_\_\_\_  
 HORIZ. \_\_\_\_\_  
 DATE \_\_\_\_\_

DRAWN BY FRITZ  
 CHECKED BY \_\_\_\_\_