


SECTION	COUNTY	SHEET	TOTAL SHEETS
2026 60817025-1	COOK	35	23
STA.	TO STA.		
P.C.C.		P.C.C.	

608174

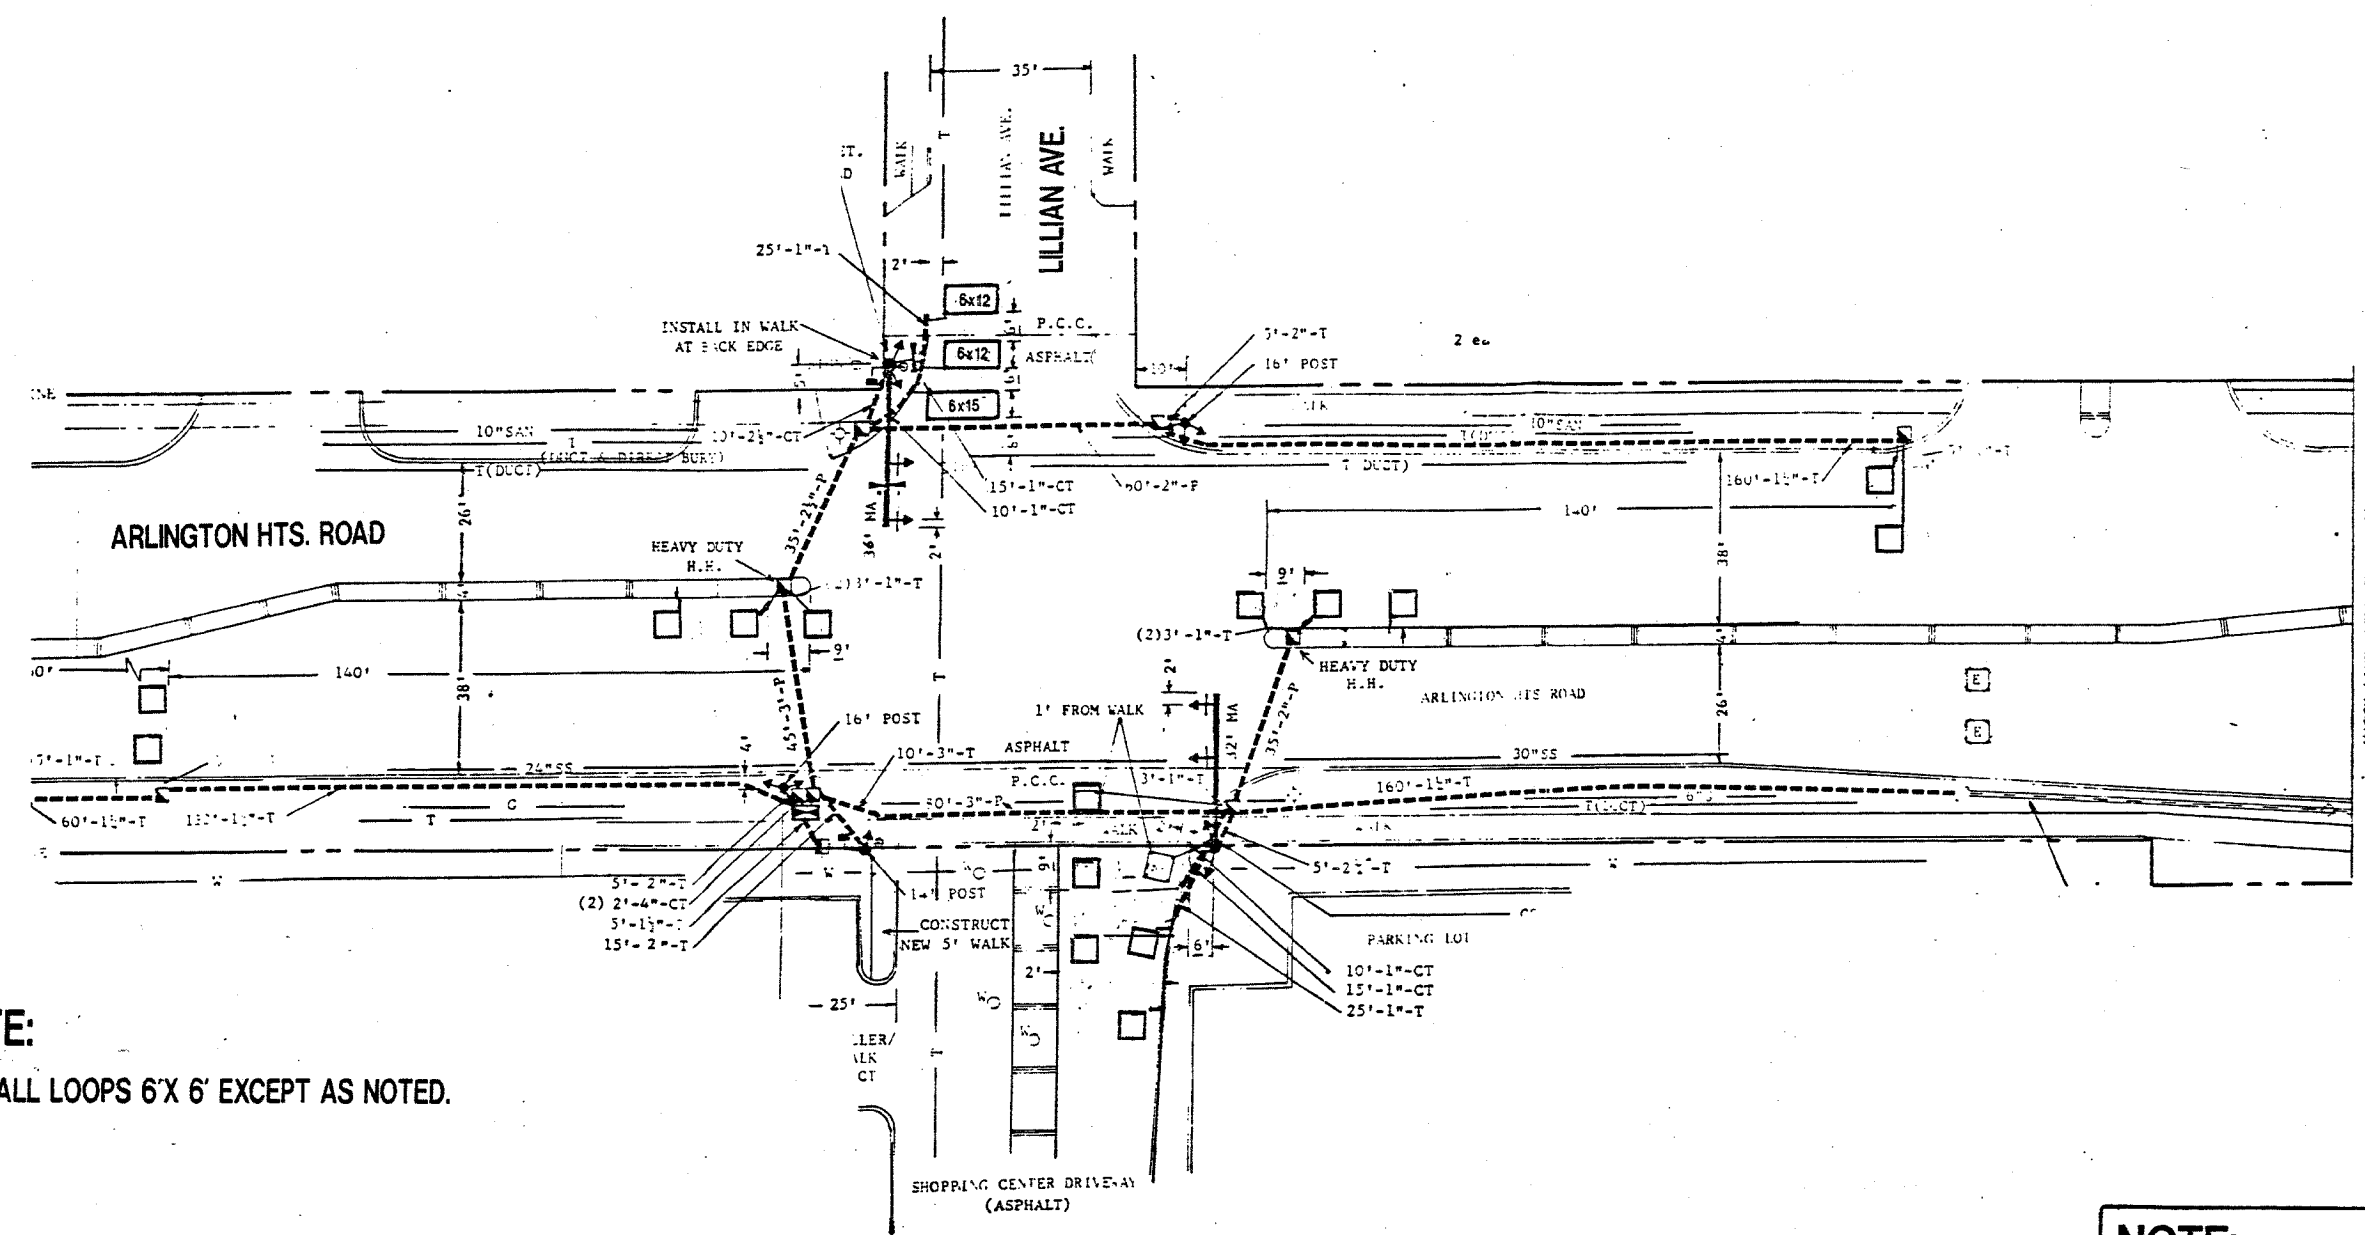

NOTE:
ALL LOOPS 6'X 6' EXCEPT AS NOTED.

NOTE:
THIS PLAN IS FOR THE PURPOSE OF REPLACING THE DETECTOR LOOPS; ALL OTHER INFORMATION SHOWN IS NOT RELATED AND WILL BE DISREGARDED.

REPLACE ALL DETECTOR LOOPS AS SHOWN

(WITHIN THE RESURFACING LIMITS)

CODE NO.	QUANTITY	UNIT	ITEM
88600600	498'	FOOT	DETECTOR LOOP REPLACEMENT



SCALE: 1"= DATE
DESIGNED BY: DRAWN BY: CHECKED BY:

ILLINOIS DEPARTMENT OF TRANSPORTATION
DETECTOR LOOPS AT:
ARLINGTON HTS. RD. & LILLIAN AVE.