

SEE PEDESTRIAN TUNNEL DETAIL PLAN
FOR ADDITIONAL INFORMATION

F.A.P. RTE.	SECTION	COUNTY	TOTAL SHEETS	SHEET NO.
337	20R-5	LAKE	562	154
STA.	TO STA.			
FED. ROAD DIST. NO.	ILLINOIS	FED. AID PROJECT		
D-91-552-99				60881





BY	DATE

BY	DATE

MATCHLINE STA. 200+360 - PEDESTRIAN TUNNEL DETAIL PLAN

COMED ROW

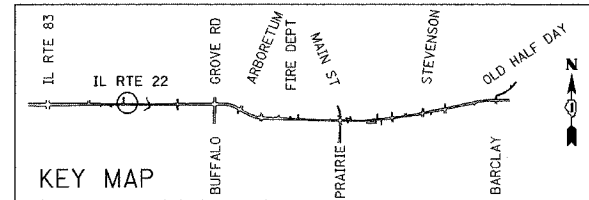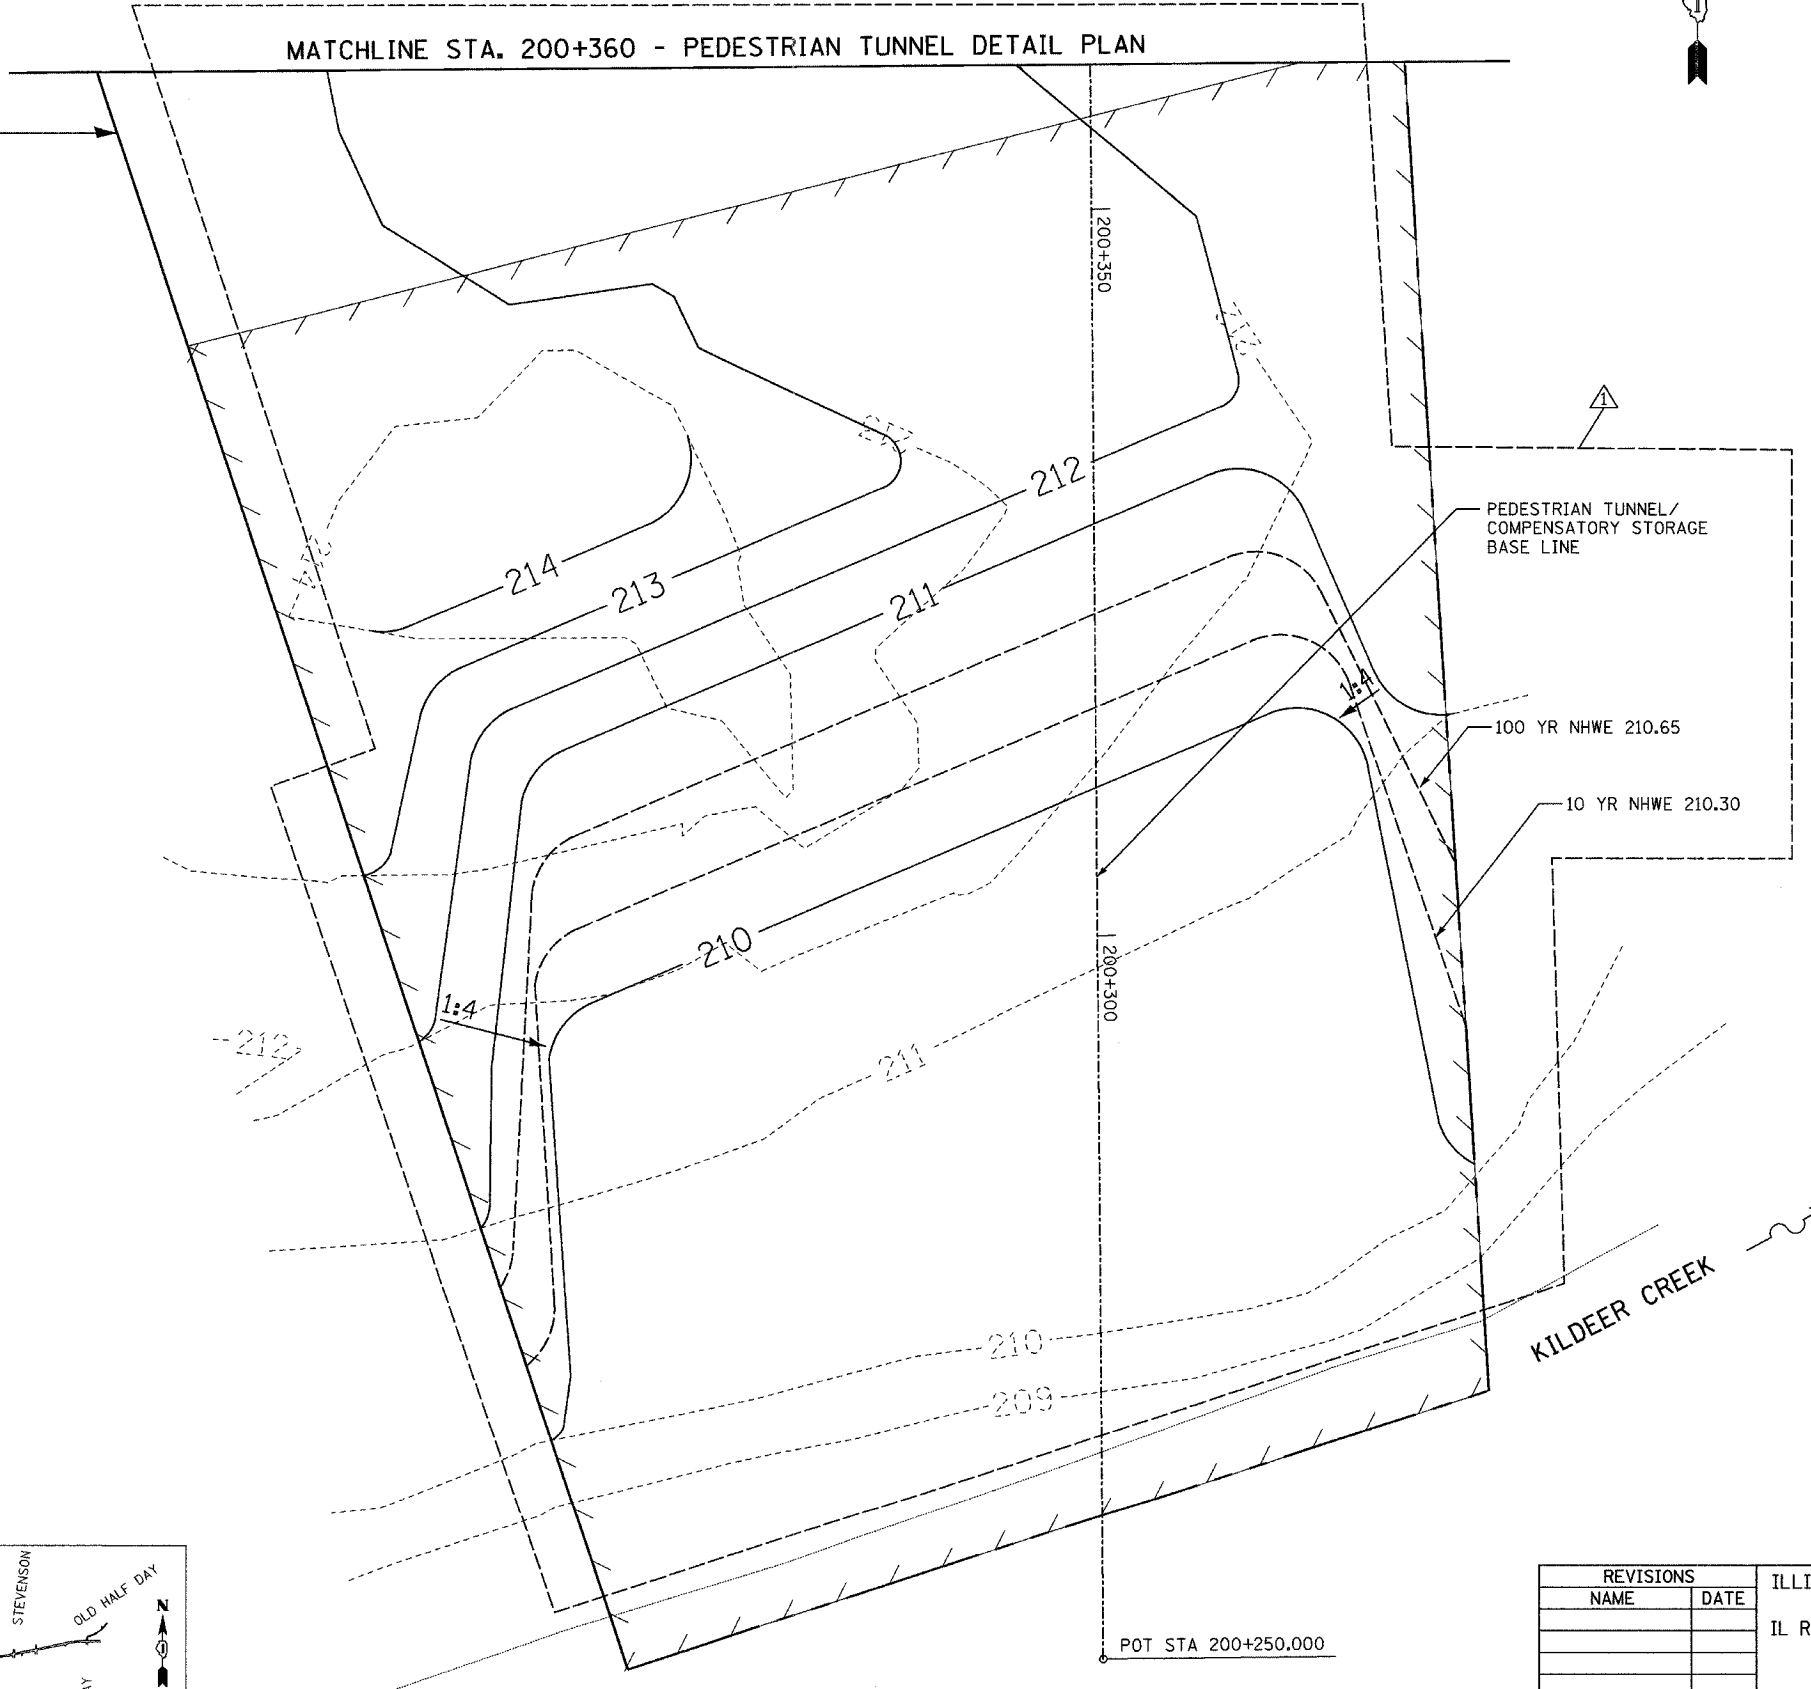

REVISIONS	
NAME	DATE

ILLINOIS DEPARTMENT OF TRANSPORTATION
IL RTE 22 (FAP 337)
IL RTE 83 TO US 45 / IL 21 (MILWAUKEE AVE)
**KILDEER CREEK
COMPENSATORY STORAGE PLAN**
SCALE: 1:250
DRAWN BY: JSM
DATE: 03-22-2004
CHECKED BY: DAJ

