


60		TOTAL SHEET NO.	
F.A.P. RTE.	SECTION	COUNTY	NO.
337	20R-5	LAKE	562 556
STA. 99+825.000		TO STA. 104+600.000	
FED. ROAD DIST. NO.	ILLINOIS	FED. AID PROJECT	
D-91-552-99		60881	

FINAL SURVEY NOTE BOOK NO.	SURVEYED PLOTTED AREAS CHECKED	BY	DATE

ORIGINAL SURVEY NOTE BOOK NO.	SURVEYED PLOTTED AREAS CHECKED	BY	DATE

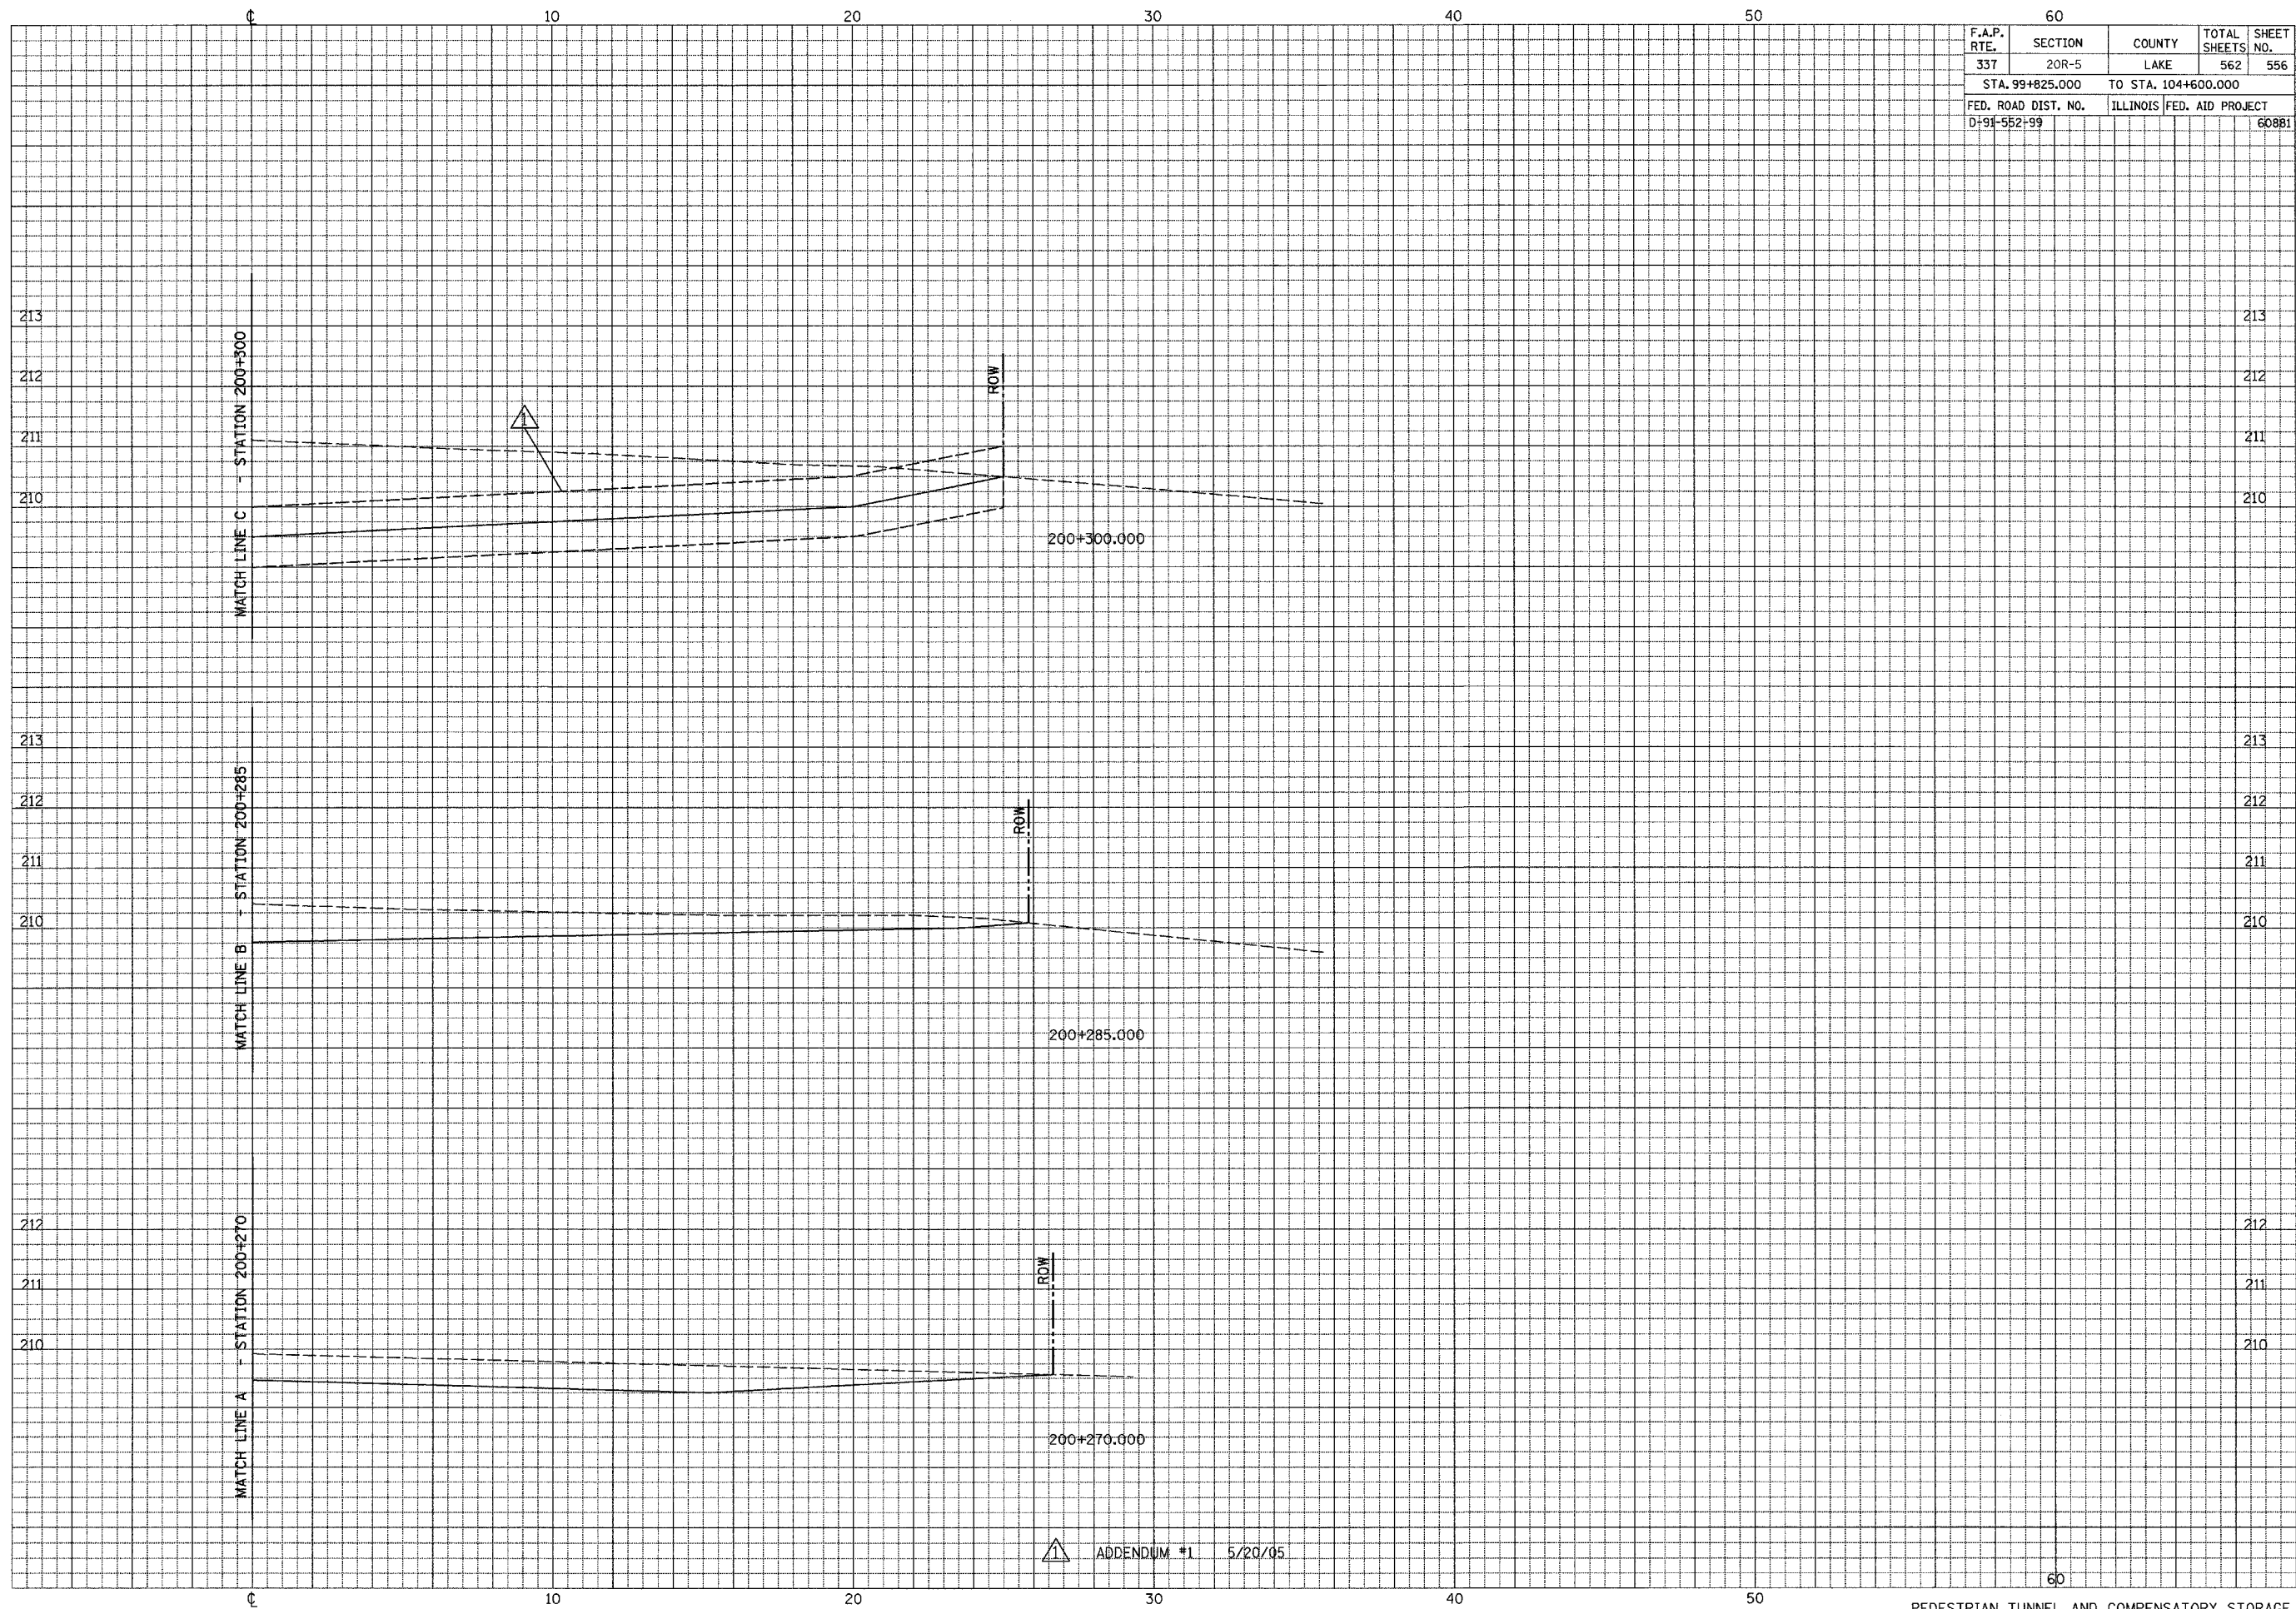

▲ ADDENDUM #1 5/20/05

P:\33201\33201\33201.dwg 05/22/05 10:05:05 PM