


60		TOTAL SHEET	
F.A.P. RTE.	SECTION	COUNTY	SHEETS NO.
337	20R-5	LAKE	562 558
STA. 99+825.000		TO STA. 104+600.000	
FED. ROAD DIST. NO.	ILLINOIS	FED. AID PROJECT	
D-91-552-99		60881	

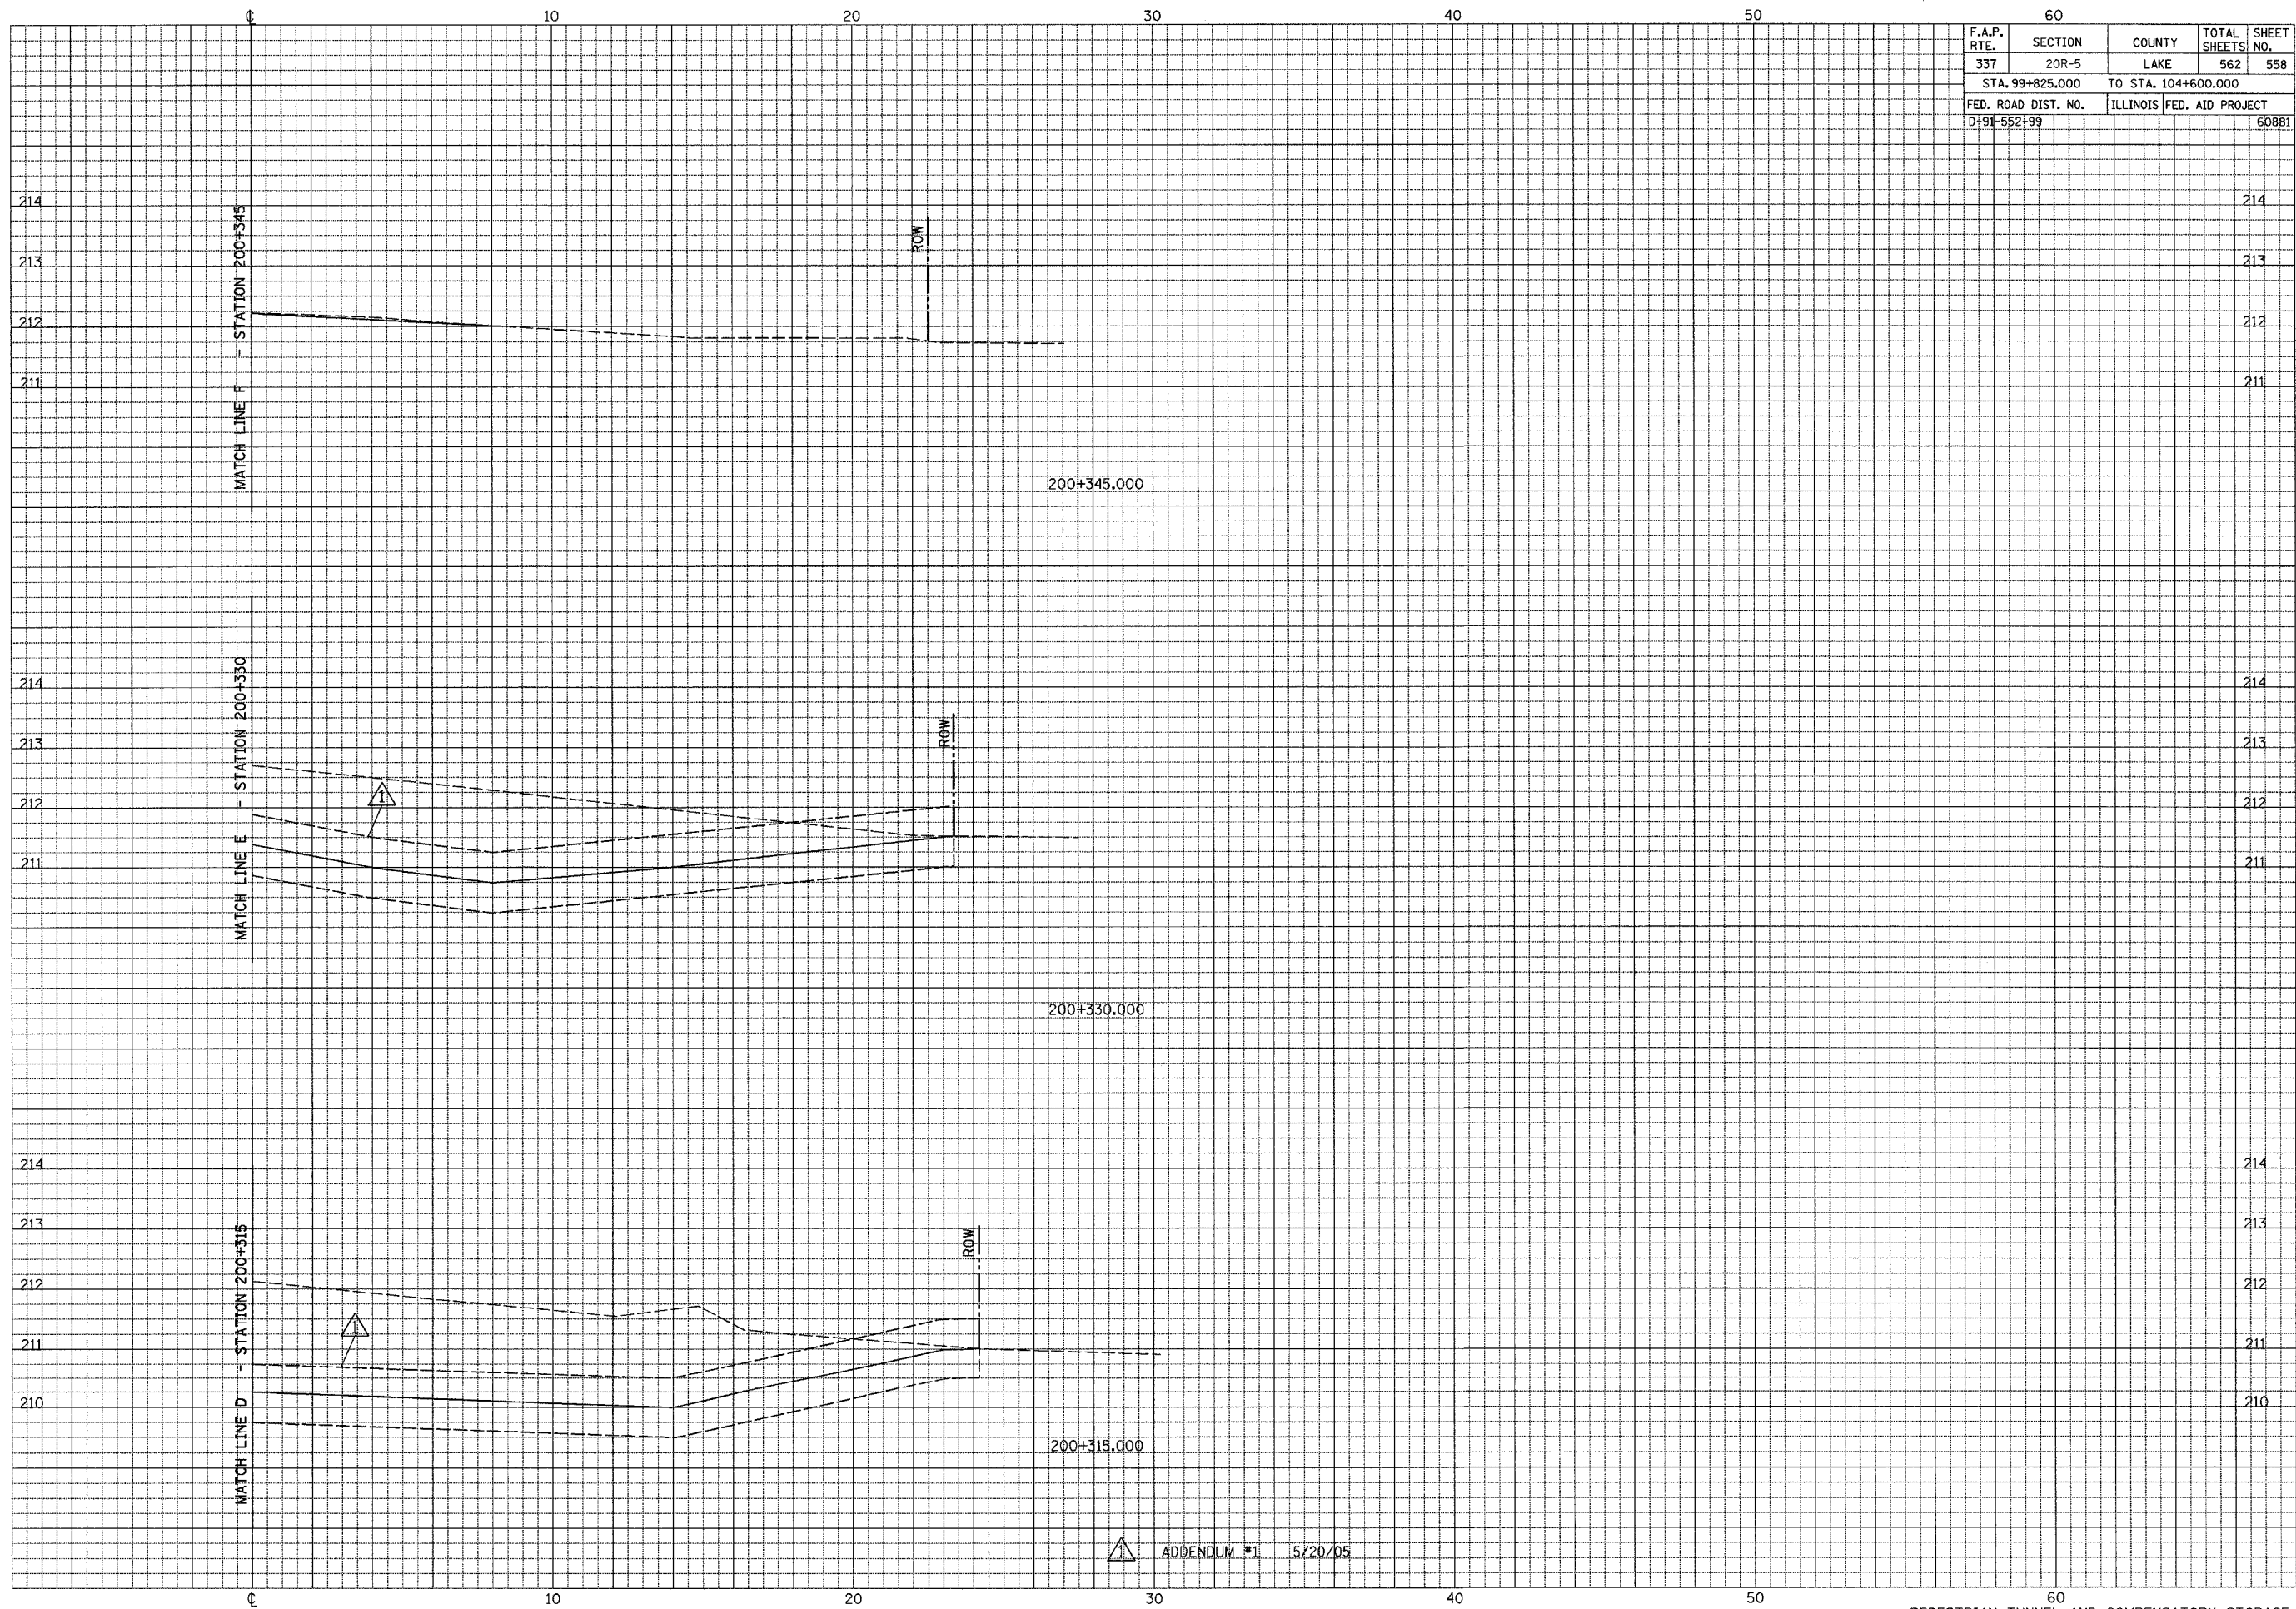

FINAL SURVEY NOTE BOOK NO.	REVIEWED PLOTTED AREAS CHECKED	BY	DATE

ORIGINAL SURVEY NOTE BOOK NO.	REVIEWED PLOTTED AREAS CHECKED	BY	DATE

▲ ADDENDUM #1 5/20/05