


IL ROUTE 22


F.A.P. RTE.	SECTION	COUNTY	TOTAL SHEETS	SHEET NO.
337	20 WRS-6	LAKE	37	247
STA. 11+325		TO STA. 11+350		
FED. ROAD DIST. NO.		ILLINOIS FED. AID PROJECT		
CONTRACT NO. 62030				

DATE	BY
DATE	BY
DATE	BY

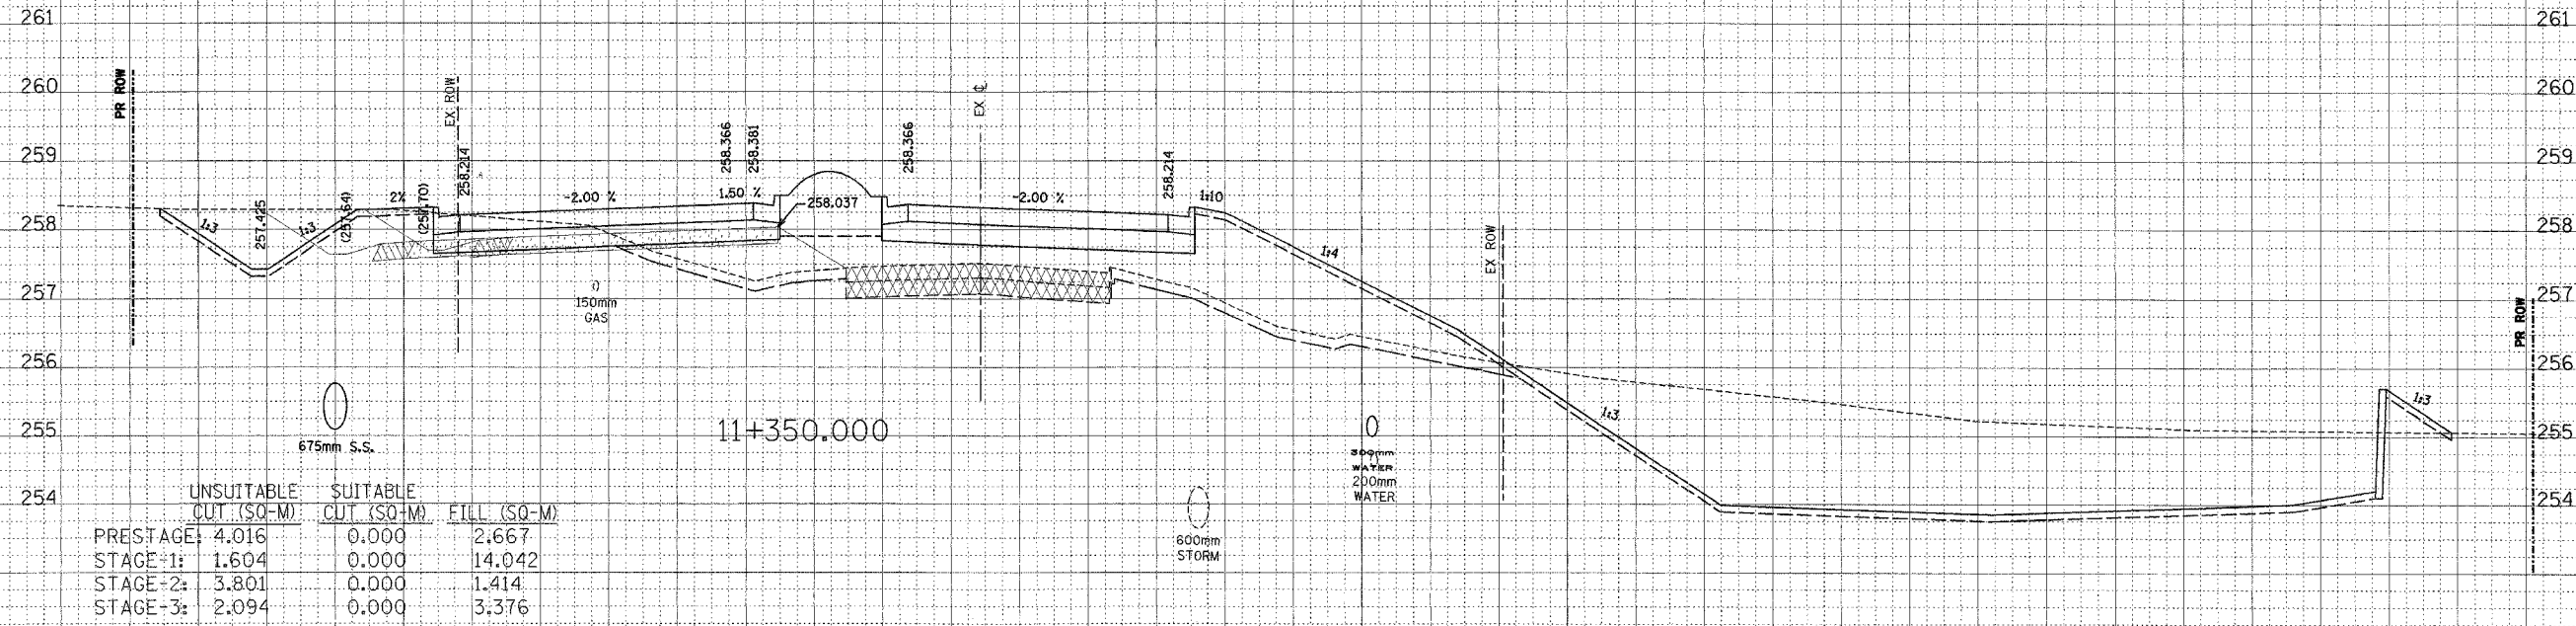

	UNSUITABLE CUT (SQ-M)	SUITABLE CUT (SQ-M)	FILL (SQ-M)
PRESTAGE:	4.016	0.000	2.667
STAGE-1:	1.604	0.000	14.042
STAGE-2:	3.801	0.000	1.414
STAGE-3:	2.094	0.000	3.376

DATE	BY
DATE	BY
DATE	BY

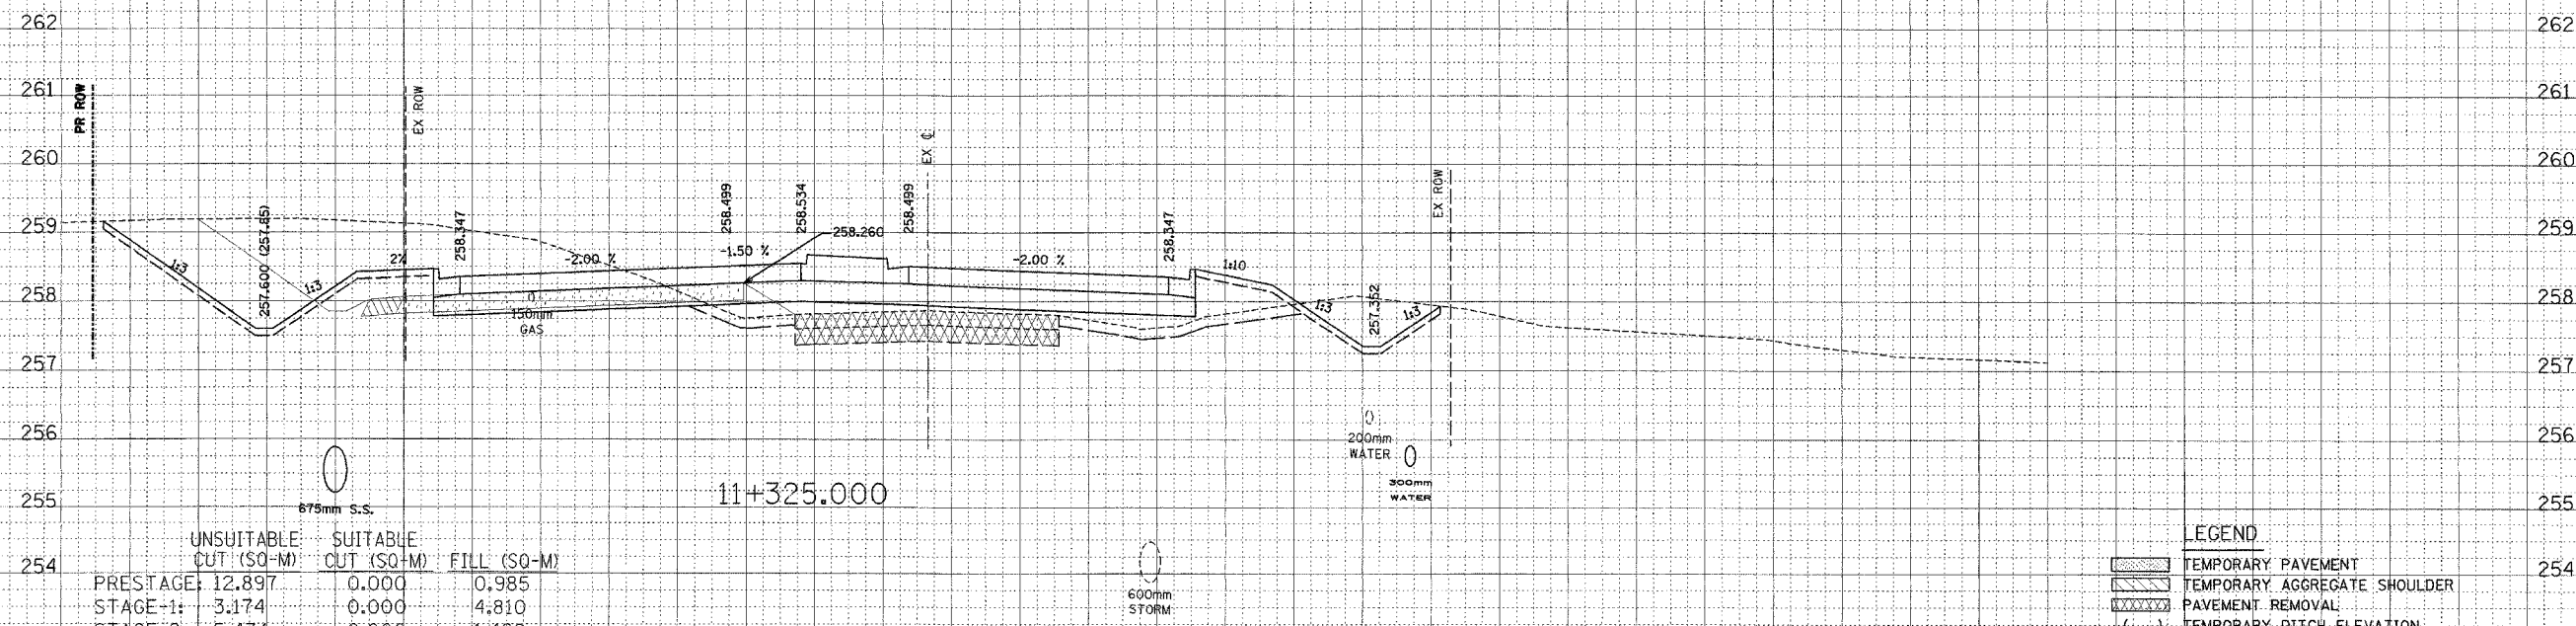

	UNSUITABLE CUT (SQ-M)	SUITABLE CUT (SQ-M)	FILL (SQ-M)
PRESTAGE:	12.897	0.000	0.985
STAGE-1:	3.174	0.000	4.810
STAGE-2:	5.474	0.000	1.428
STAGE-3:	0.801	0.000	2.653

LEGEND

	TEMPORARY PAVEMENT
	TEMPORARY AGGREGATE SHOULDER
	PAVEMENT REMOVAL
	TEMPORARY DITCH ELEVATION
	EXCAVATION OF UNSUITABLE SOIL FOR UNDERCUTS
	POROUS GRANULAR EMBANKMENT, SUBGRADE

22 20 18 16 14 12 10 8 6 4 2 0 2 4 6 8 10 12 14 16 18 20 22 24 26 28 30 32 34 36 38 40 42 44 46 48