



34 32 30 28 26 24 22 20 18 16 14 12 10 8 6 4 2 0 2 4 6 8 10 12 14 16 18 20 22 24 26

IL ROUTE 22

F.A.P. RTE.	SECTION	COUNTY	TOTAL SHEETS	SHEET NO.
337	20 WRS-6	LAKE	36	274
STA. 12+175		TO STA. 12+200		
FED. ROAD DIST. NO.		ILLINOIS FED. AID PROJECT		
CONTRACT NO. 62030				

DATE	BY
DATE	BY
DATE	BY

DATE	BY
DATE	BY
DATE	BY

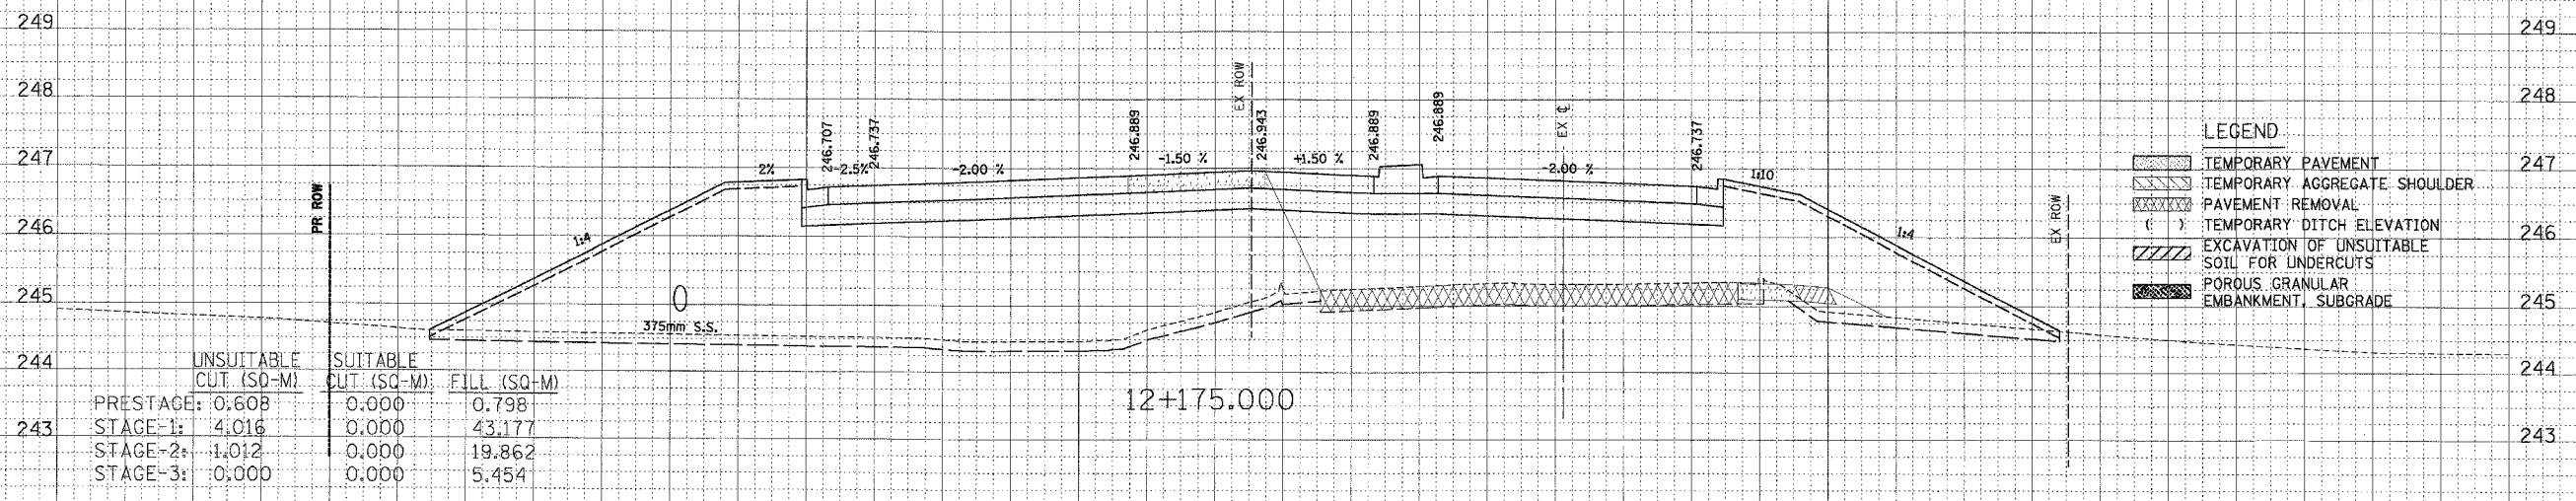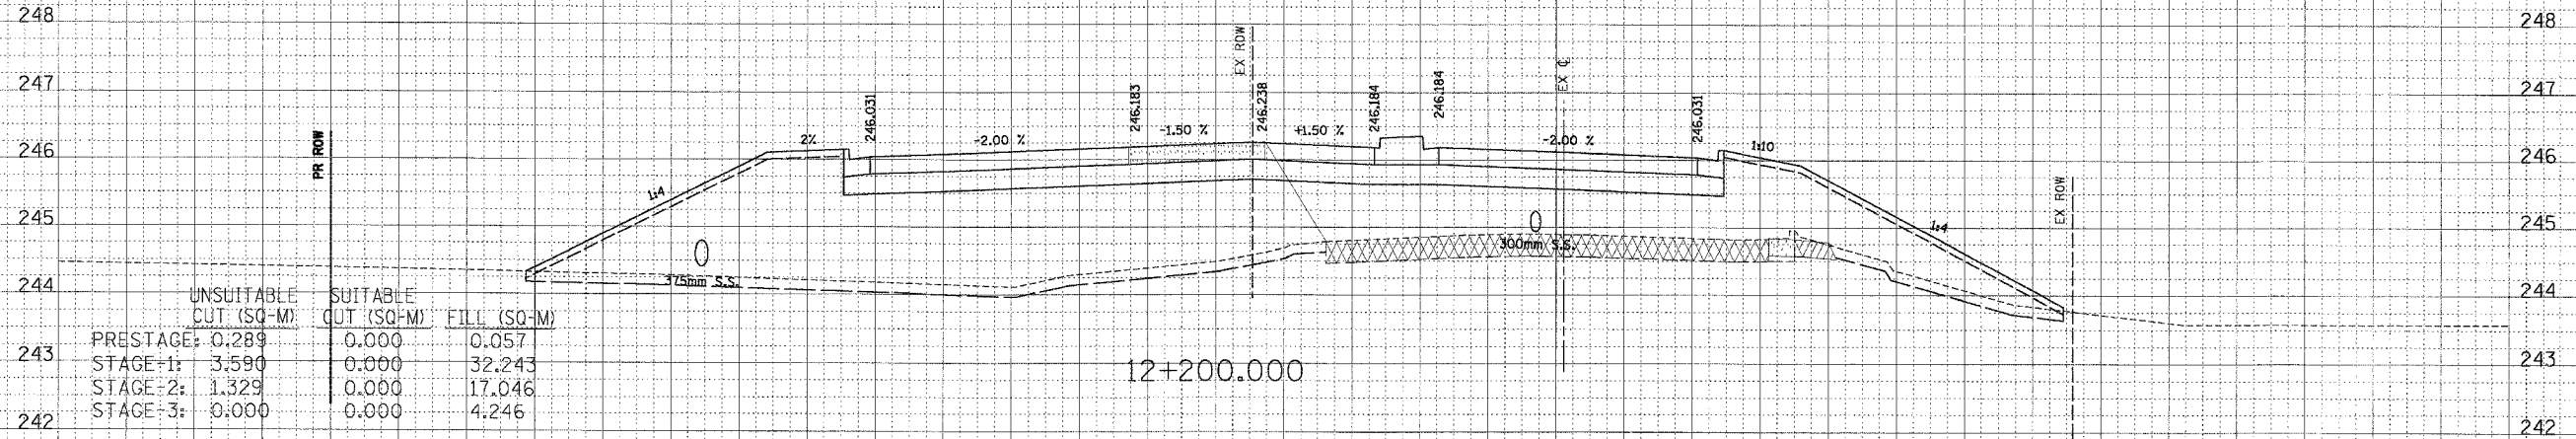

LEGEND

- TEMPORARY PAVEMENT
- TEMPORARY AGGREGATE SHOULDER
- PAVEMENT REMOVAL
- TEMPORARY DITCH ELEVATION
- EXCAVATION OF UNSUITABLE SOIL FOR UNDERCUTS
- POROUS GRANULAR EMBANKMENT, SUBGRADE