


| | | | | |
|---------------------|----------|---------------------------|--------------|-----------|
| F.A.U. RTE. | SECTION | COUNTY | TOTAL SHEETS | SHEET NO. |
| 3545 | 54-WRS-7 | DuPAGE | 235 | 195 |
| STA. 262+50 | | TO STA. 263+02.11 | | |
| FED. ROAD DIST. NO. | | ILLINOIS FED. AID PROJECT | | |
| CONTRACT NO. 62291 | | | | |

C IL ROUTE 56

FINAL SURVEY PLOTTED FROM BOOK NO. AREA CHECKED

ORIGINAL SURVEY PLOTTED FROM BOOK NO. AREA CHECKED

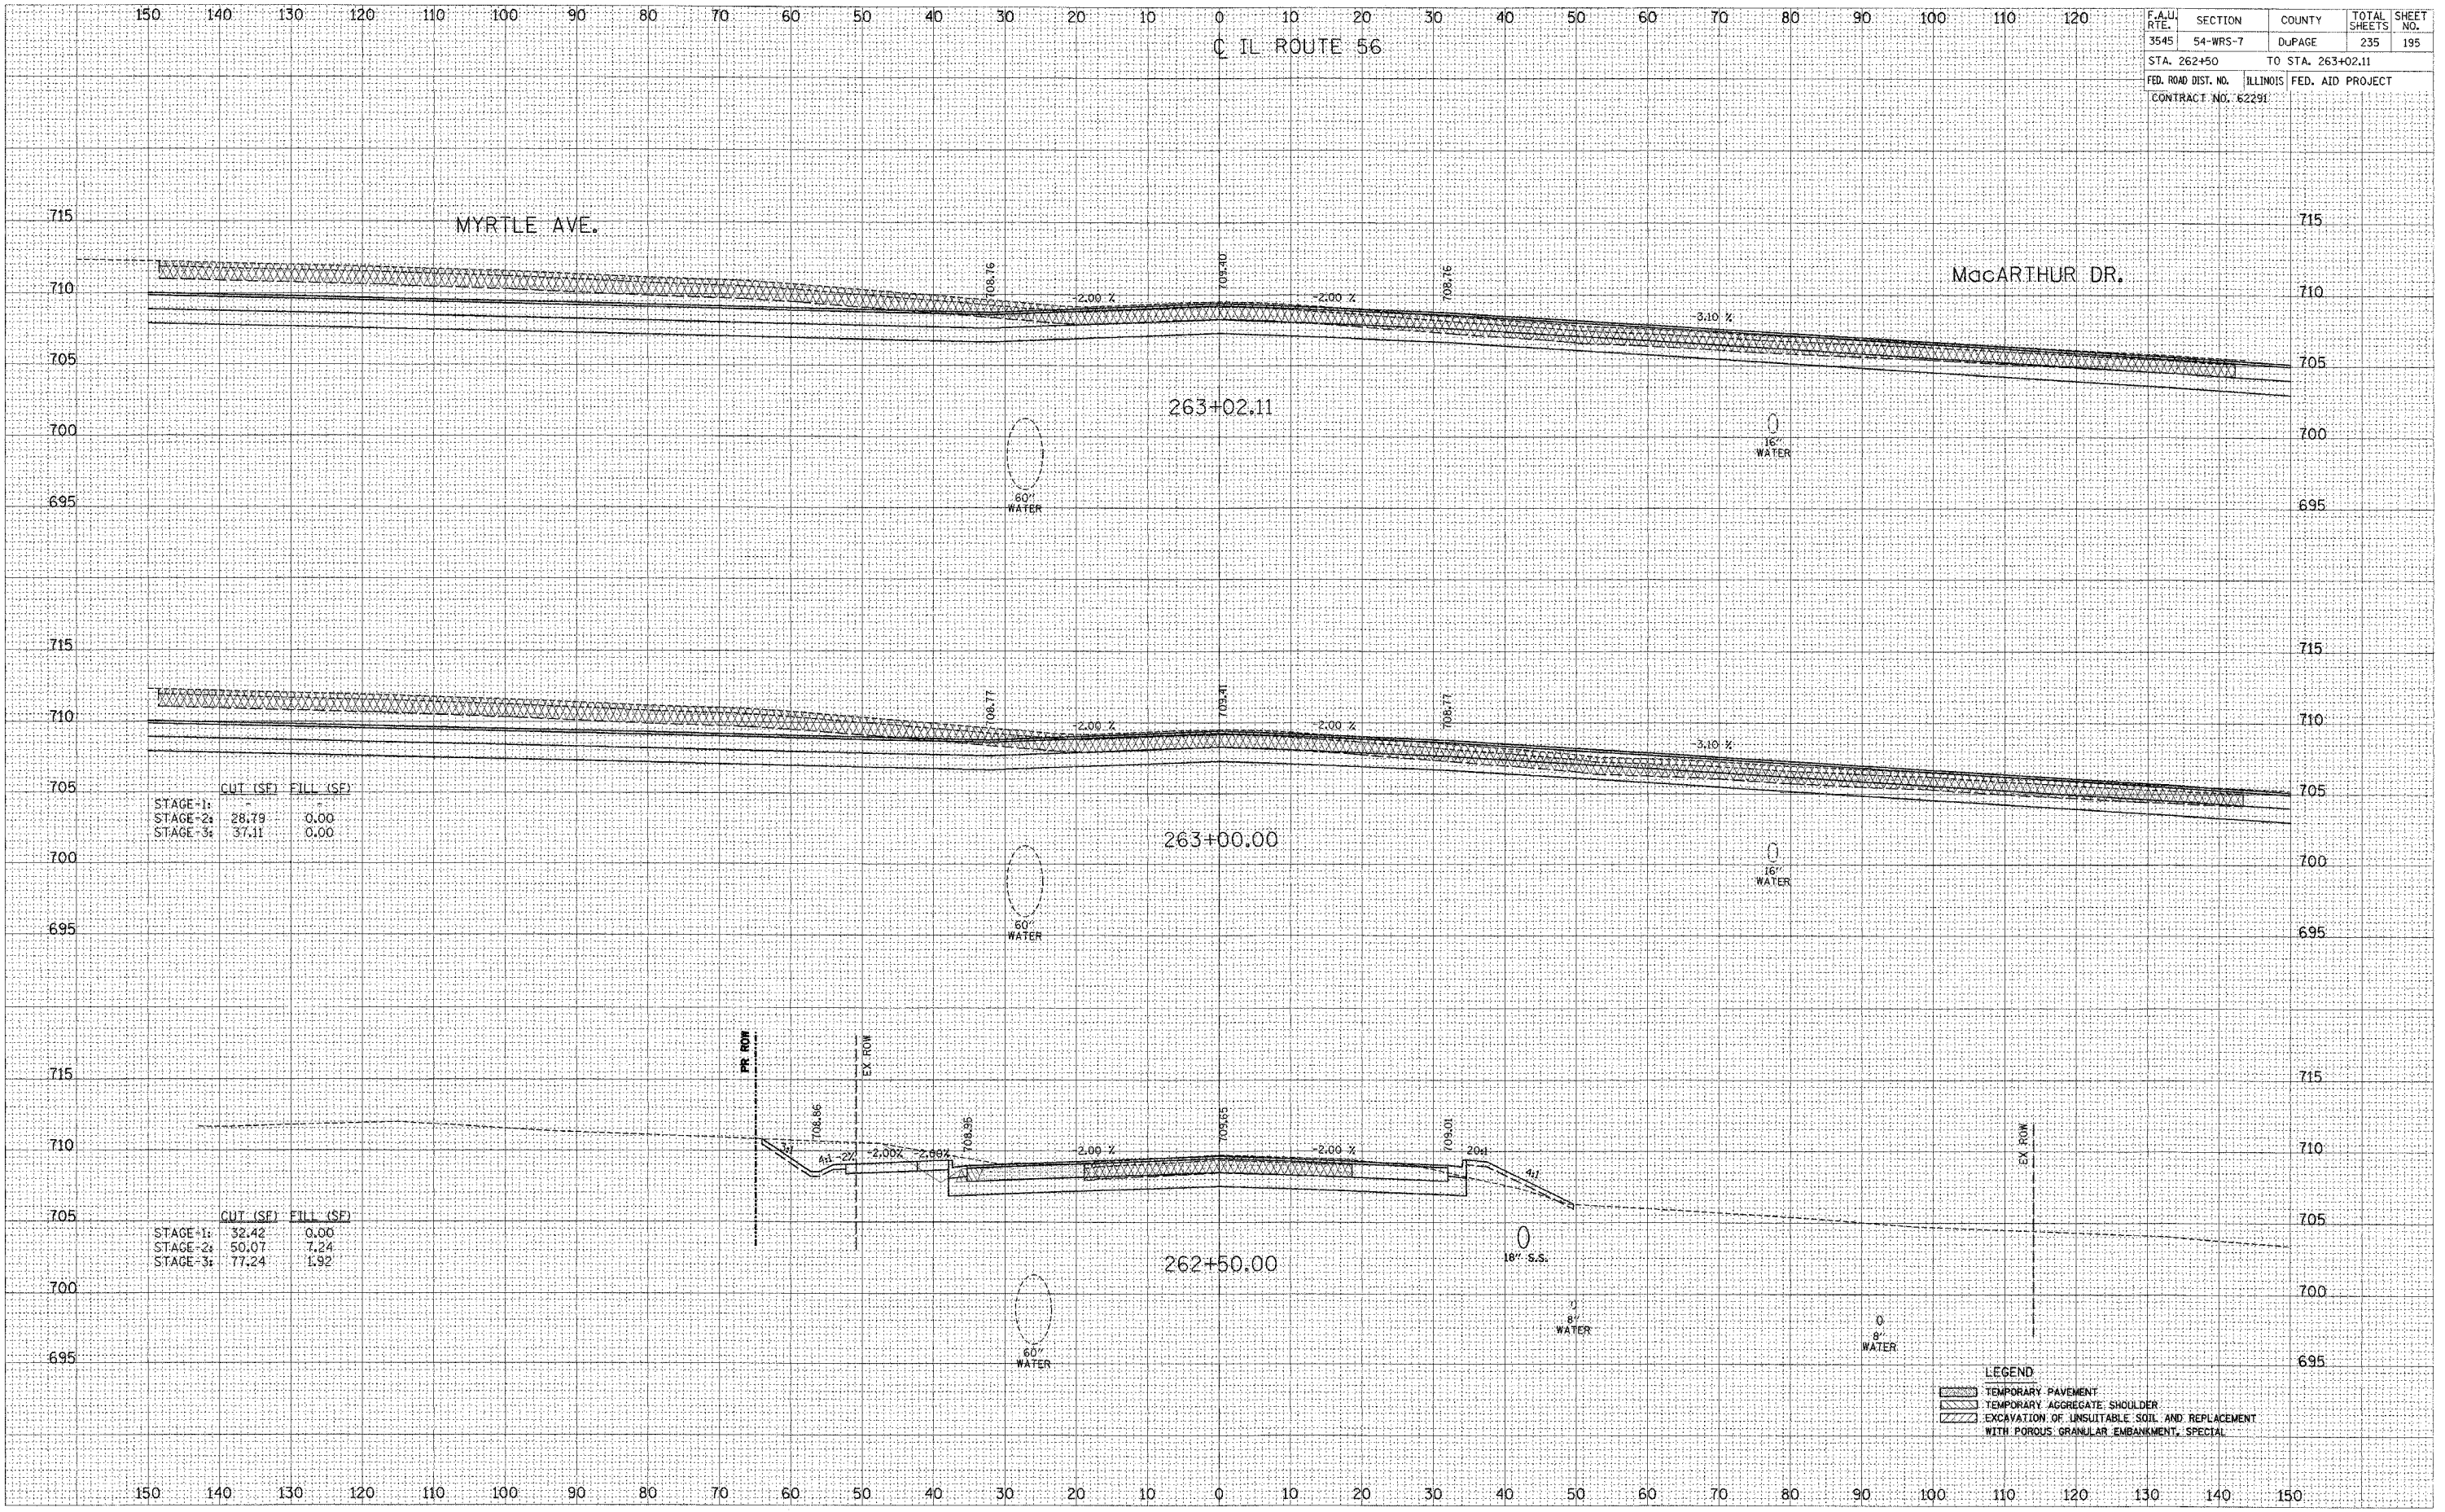

| | CUT (SF) | FILL (SF) |
|----------|----------|-----------|
| STAGE-1: | - | 0.00 |
| STAGE-2: | 28.79 | 0.00 |
| STAGE-3: | 37.11 | 0.00 |

| | CUT (SF) | FILL (SF) |
|----------|----------|-----------|
| STAGE-1: | 32.42 | 0.00 |
| STAGE-2: | 50.07 | 7.24 |
| STAGE-3: | 77.24 | 1.92 |

LEGEND

| | |
|----------|--|
| [Symbol] | TEMPORARY PAVEMENT |
| [Symbol] | TEMPORARY AGGREGATE SHOULDER |
| [Symbol] | EXCAVATION OF UNSUITABLE SOIL AND REPLACEMENT WITH POROUS GRANULAR EMBANKMENT, SPECIAL |