
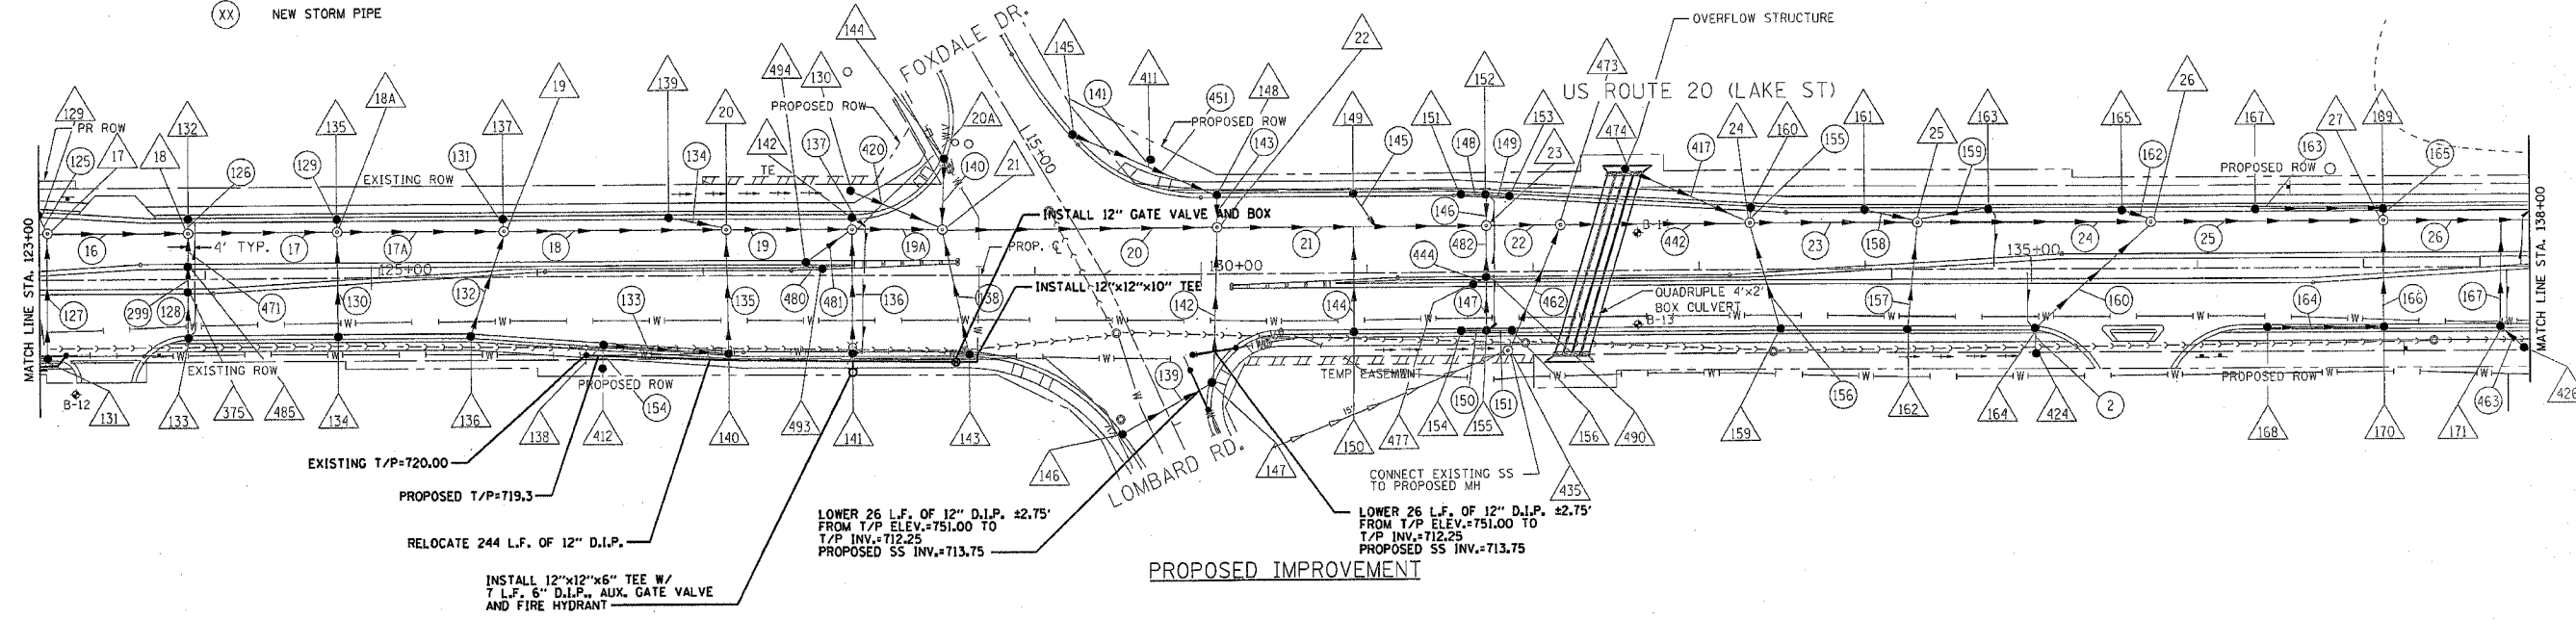
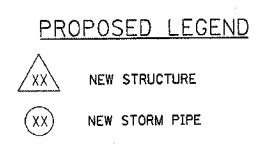


F.A. RTE.	SECTION	COUNTY	TOTAL SHEETS	SHEET NO.
3537	5Y-R-4	DUPAGE	392	160B
STA. 123+00		TO STA. 138+00		
FED. ROAD DIST. NO. 1 ILLINOIS FED. AID PROJECT				
CONTRACT NO. 62295				

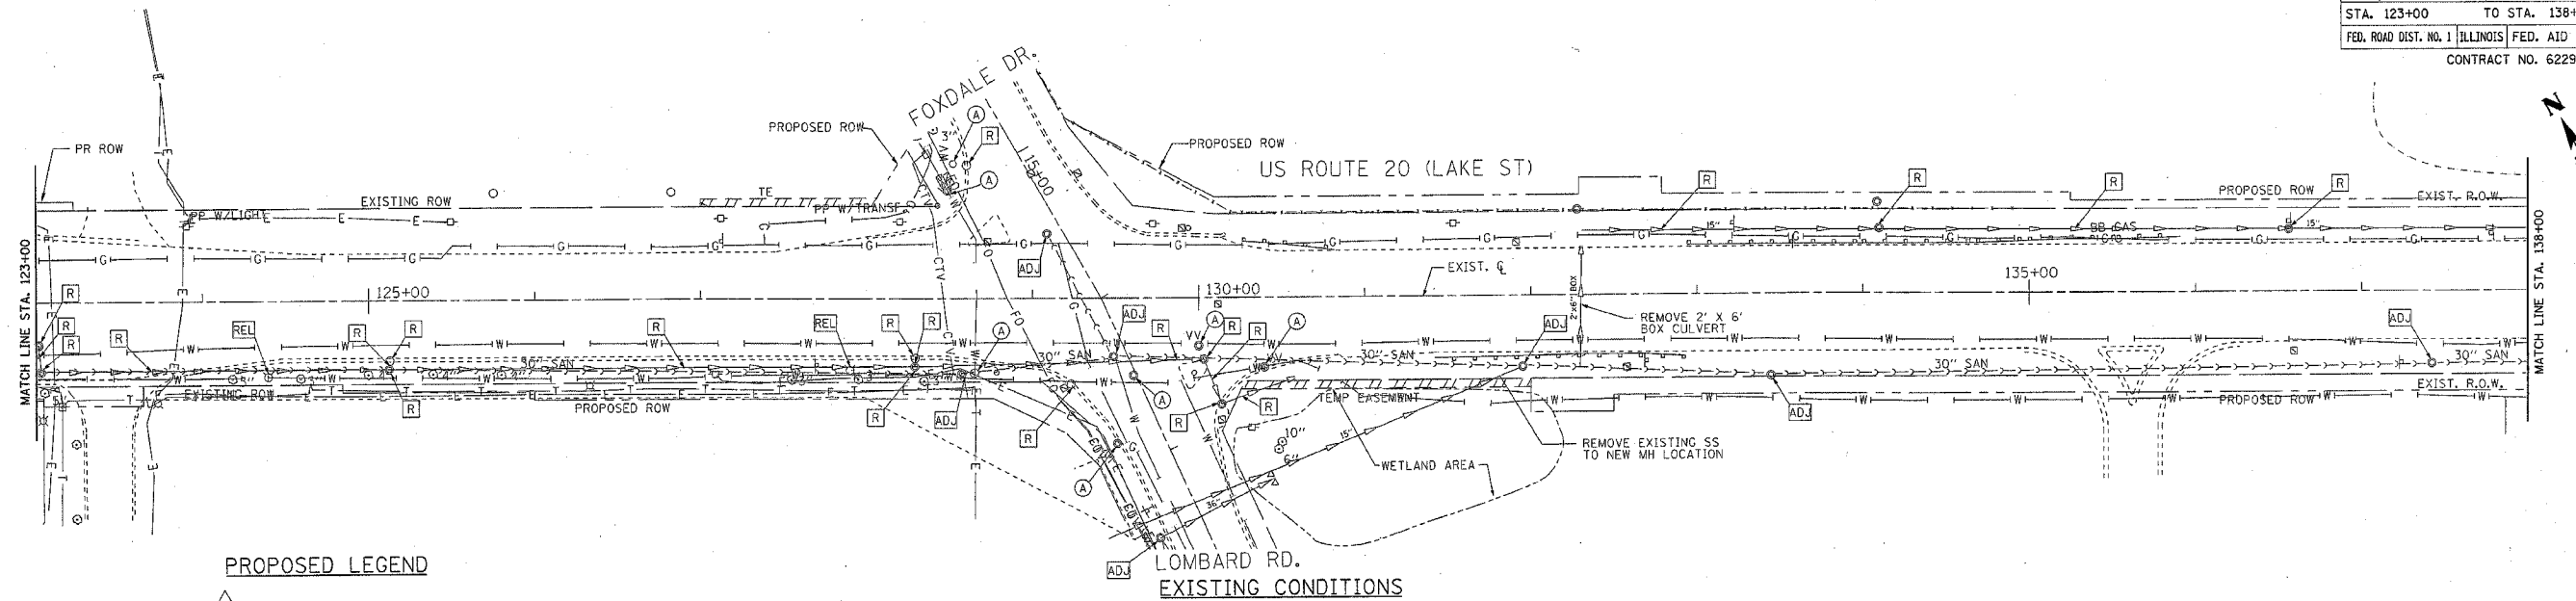

DATE	BY	REVISION

DATE	BY	REVISION

**PROPOSED WATERMAIN RELOCATIONS**  
 STA. 123+00 STA. 138+00  
 U.S. ROUTE 20 (LAKE ST.)

REVISIONS	
NAME	DATE

SCALE: 1"=50'  
 DATE: 03/01/05

DRAWN BY J.R.H.  
 CHECKED BY J.R.S.

△ Added 6/3/05