
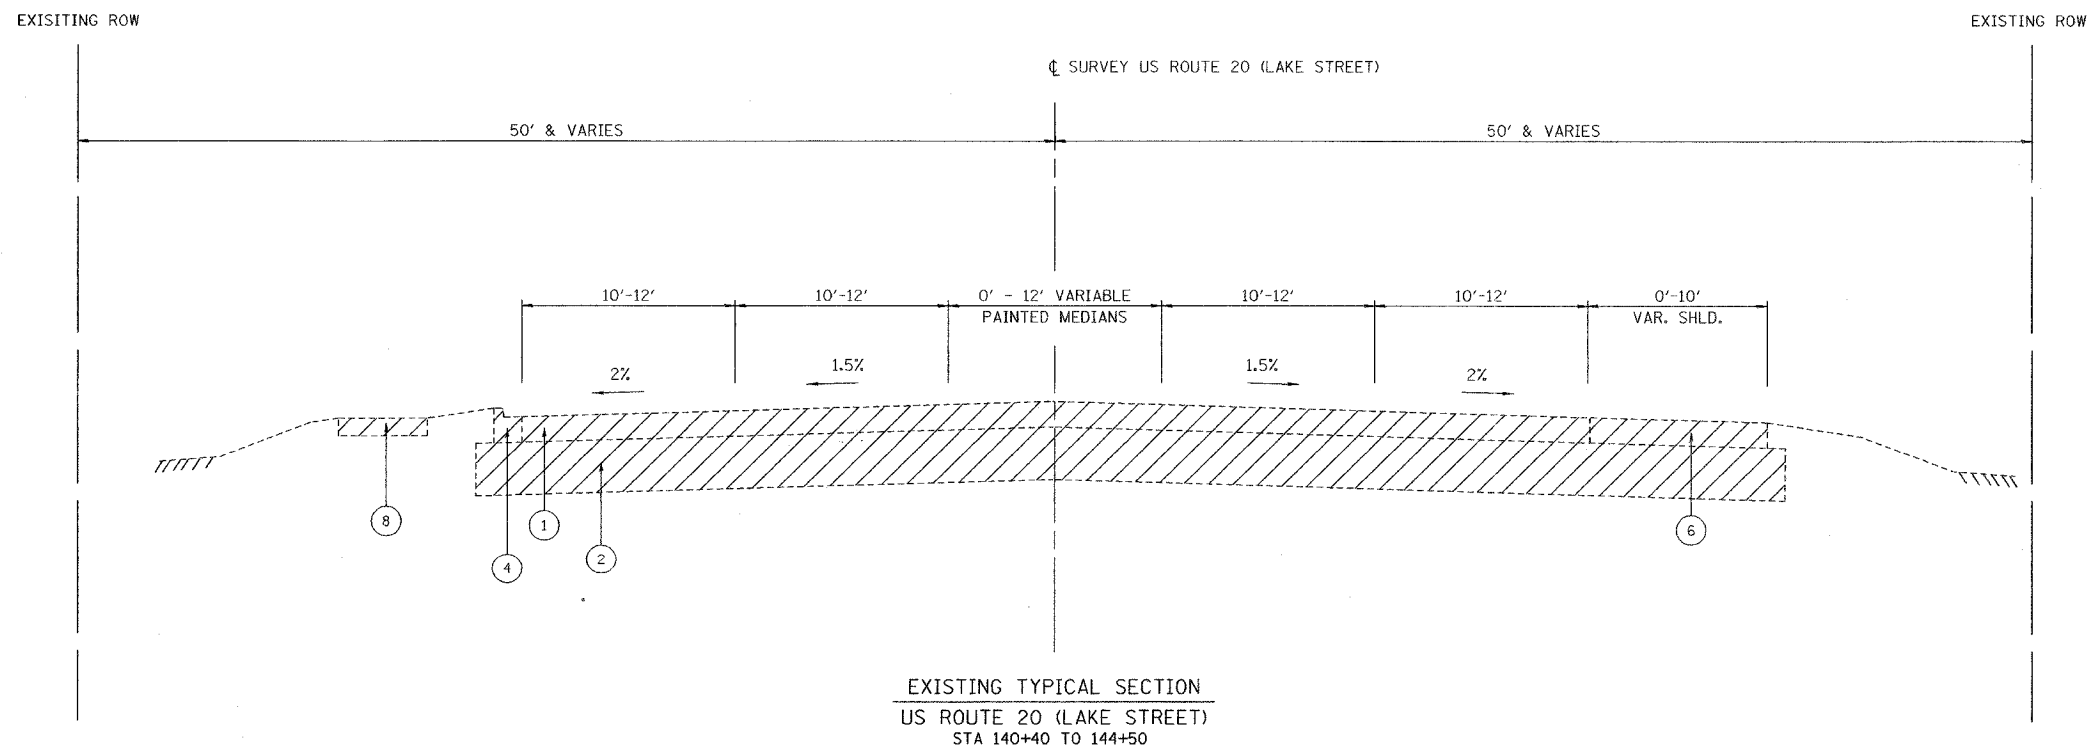


F.A.P. RTE.	SECTION	COUNTY	TOTAL SHEETS	SHEET NO.
3537	5Y-R-4	DUPAGE	392	16
FED. ROAD DIST. NO. 1		ILLINOIS	FED. AID PROJECT	
CONTRACT NO. 62295				

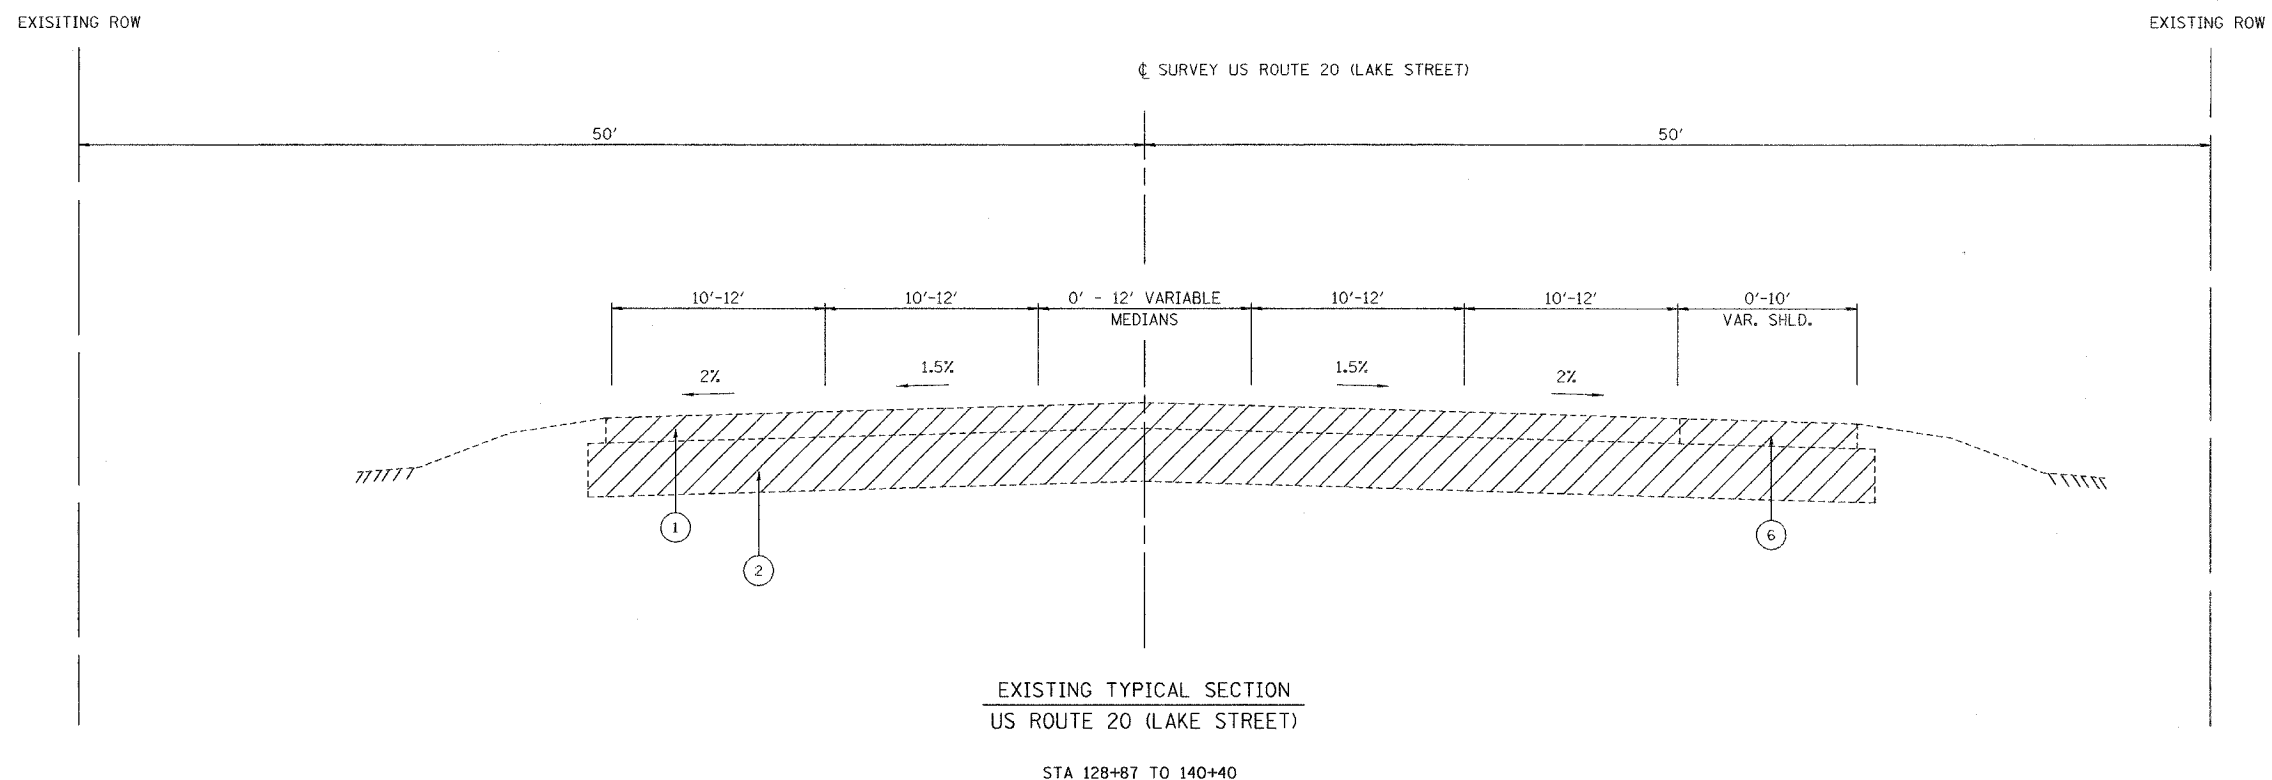

LEGEND US ROUTE 20 (LAKE STREET)

1. EXISTING BITUMINOUS SURFACING 3" & VARIES
2. EXISTING P.C.C. PAVEMENT 9", TYPE B
3. EXISTING CONC. CURB & GUTTER, TYPE B-6.24
4. EXISTING CONC. CURB & GUTTER, TYPE B-6.12
5. EXISTING GRAVEL SHOULDER
6. EXISTING BITUMINOUS SHOULDER
7. EXISTING CONC. MEDIAN SURFACE
8. EXISTING INTERMITTENT CONCRETE SIDEWALK
9. EXISTING INTERMITTENT BRICK WALK
10. EXISTING GRASS MEDIAN
11. EXISTING BITUMINOUS SURFACE 1-1/2"

- REMOVAL ITEM

SHEET 2 OF 14

REVISIONS	
NAME	DATE

ILLINOIS DEPARTMENT OF TRANSPORTATION

TYPICAL CROSS SECTIONS

US ROUTE 20 (LAKE STREET)

SCALE: NONE
DATE: 03/01/05

DRAWN BY: ALS
CHECKED BY: JAR