



F.A.P. RTE.	SECTION	COUNTY	TOTAL SHEETS	SHEET NO.
3537	5Y-R-4	DUPAGE	392	17
FED. ROAD DIST. NO. 1 ILLINOIS FED. AID PROJECT				
CONTRACT NO. 62295				

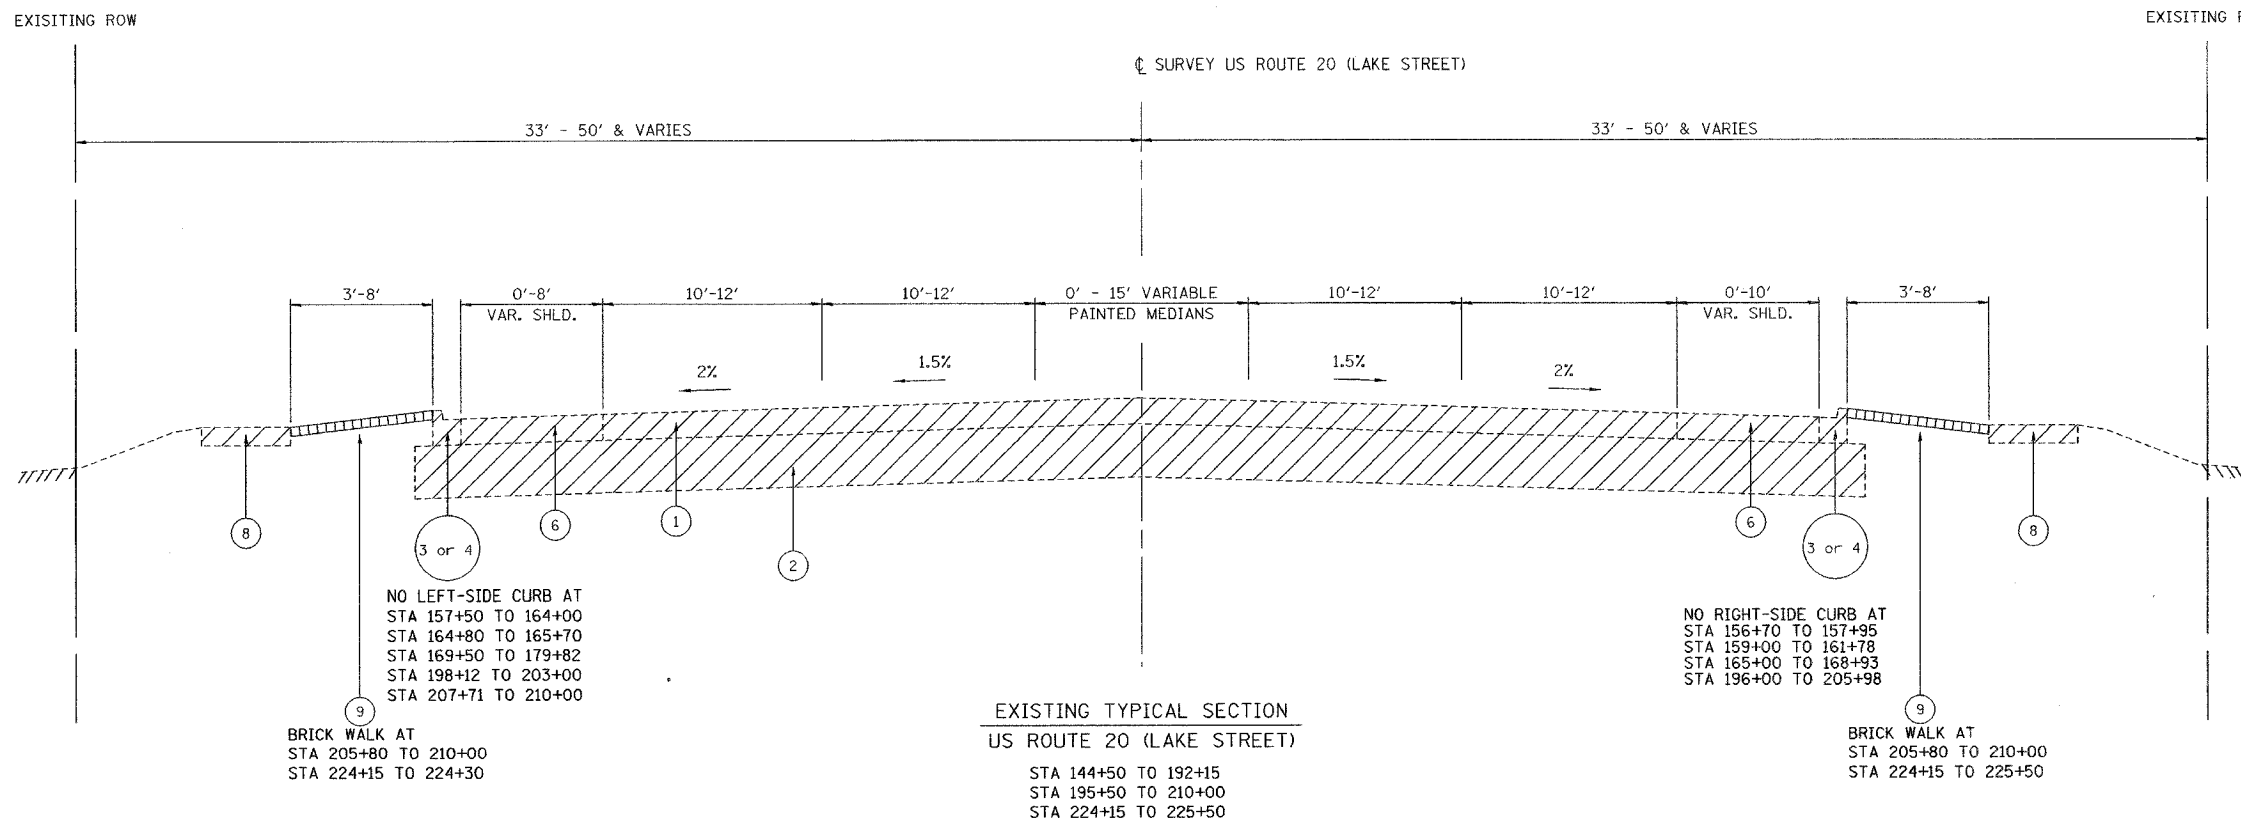

EXISTING TYPICAL SECTION  
US ROUTE 20 (LAKE STREET)  
STA 144+50 TO 192+15  
STA 195+50 TO 210+00  
STA 224+15 TO 225+50

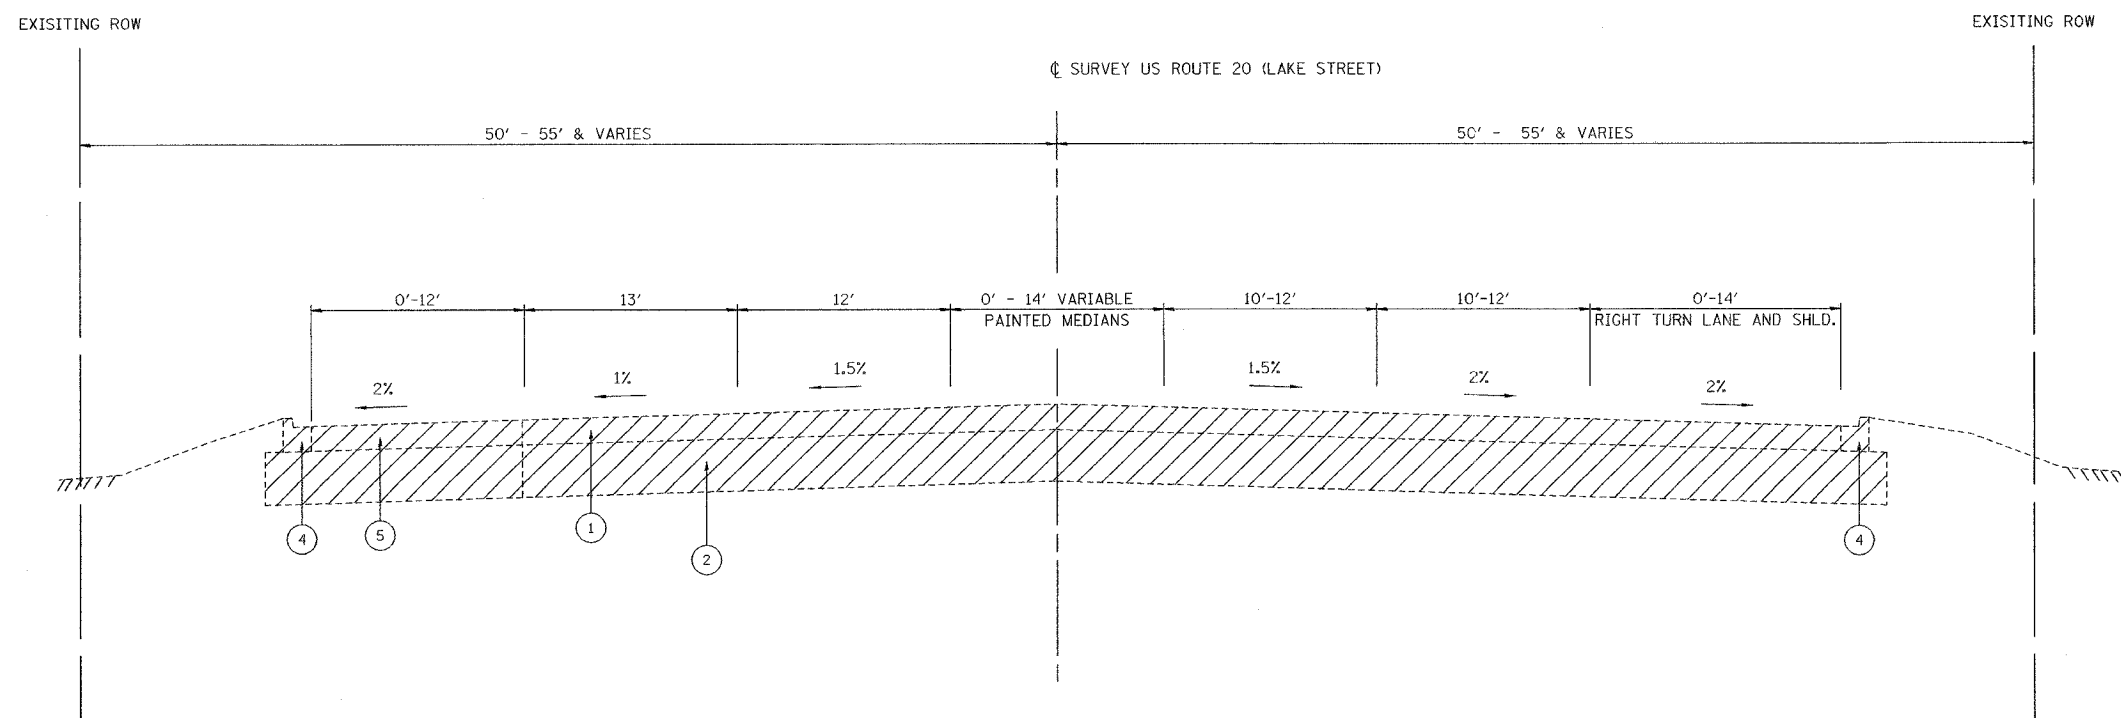

EXISTING TYPICAL SECTION  
US ROUTE 20 (LAKE STREET)  
STA 118+11 TO 123+63

- LEGEND US ROUTE 20 (LAKE STREET)
1. EXISTING BITUMINOUS SURFACING 3" & VARIES
  2. EXISTING P.C.C. PAVEMENT 9", TYPE B
  3. EXISTING CONC. CURB & GUTTER, TYPE B-6.24
  4. EXISTING CONC. CURB & GUTTER, TYPE B-6.12
  5. EXISTING GRAVEL SHOULDER
  6. EXISTING BITUMINOUS SHOULDER
  7. EXISTING CONC. MEDIAN SURFACE
  8. EXISTING INTERMITTENT CONCRETE SIDEWALK
  9. EXISTING INTERMITTENT BRICK WALK
  10. EXISTING GRASS MEDIAN
  11. EXISTING BITUMINOUS SURFACE 1-1/2"
- REMOVAL ITEM

SHEET 3 OF 14

REVISIONS	
NAME	DATE

ILLINOIS DEPARTMENT OF TRANSPORTATION

TYPICAL CROSS SECTIONS

US ROUTE 20 (LAKE STREET)

SCALE: NONE  
DATE: 03/01/05

DRAWN BY: ALS  
CHECKED BY: JAR

J:\dnt171464\_ues20\cast1\ue4gr101-lb.sht