
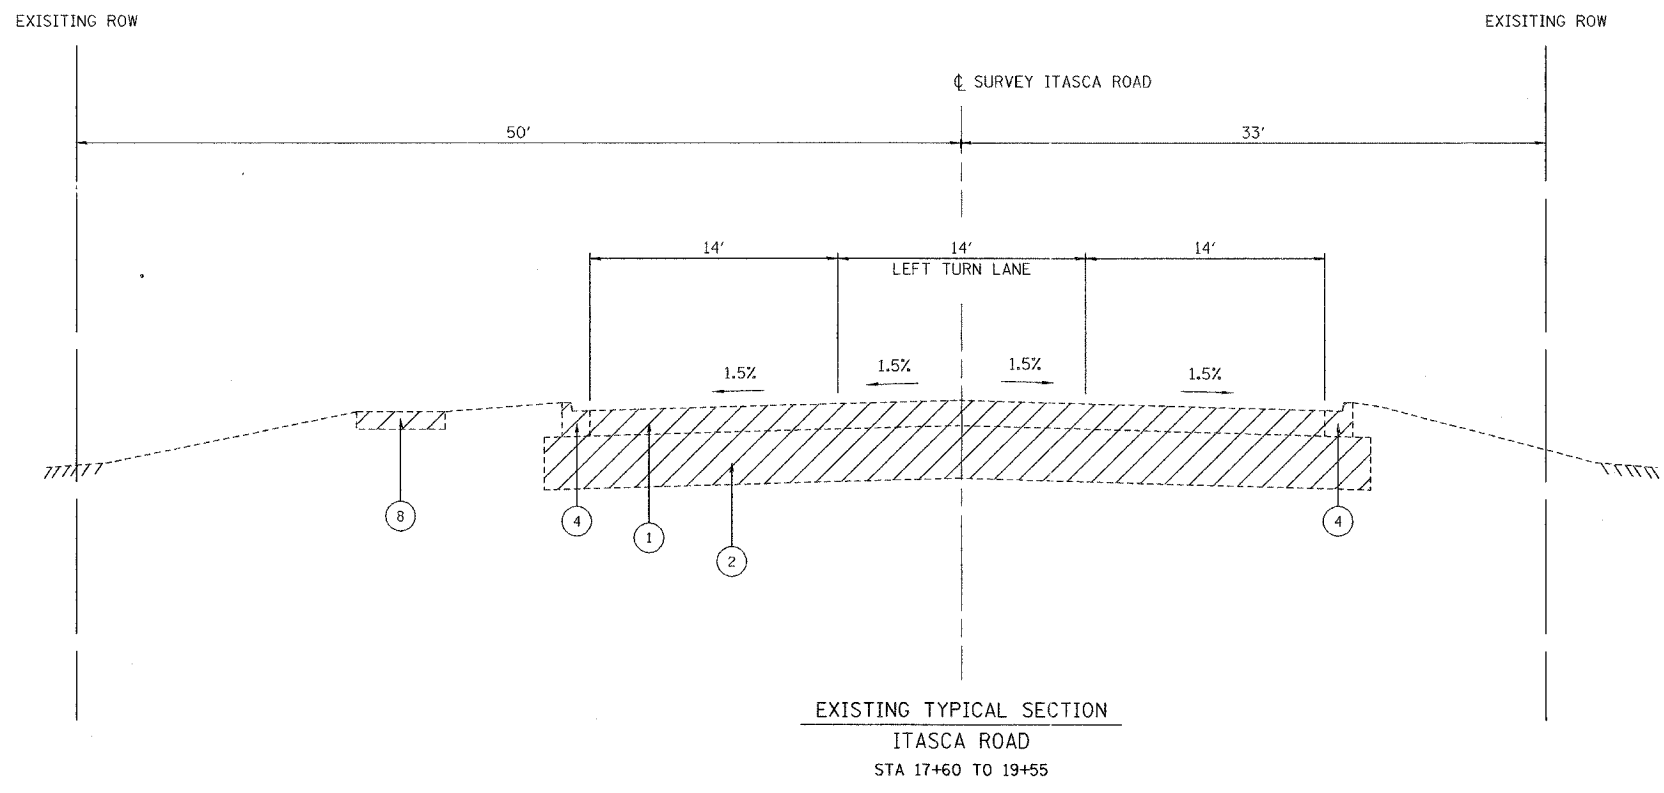


F.A.P. RTE.	SECTION	COUNTY	TOTAL SHEETS	SHEET NO.
3537	5Y-R-4	DUPAGE	392	21
FED. ROAD DIST. NO. 1		ILLINOIS	FED. AID PROJECT	
CONTRACT NO. 62295				

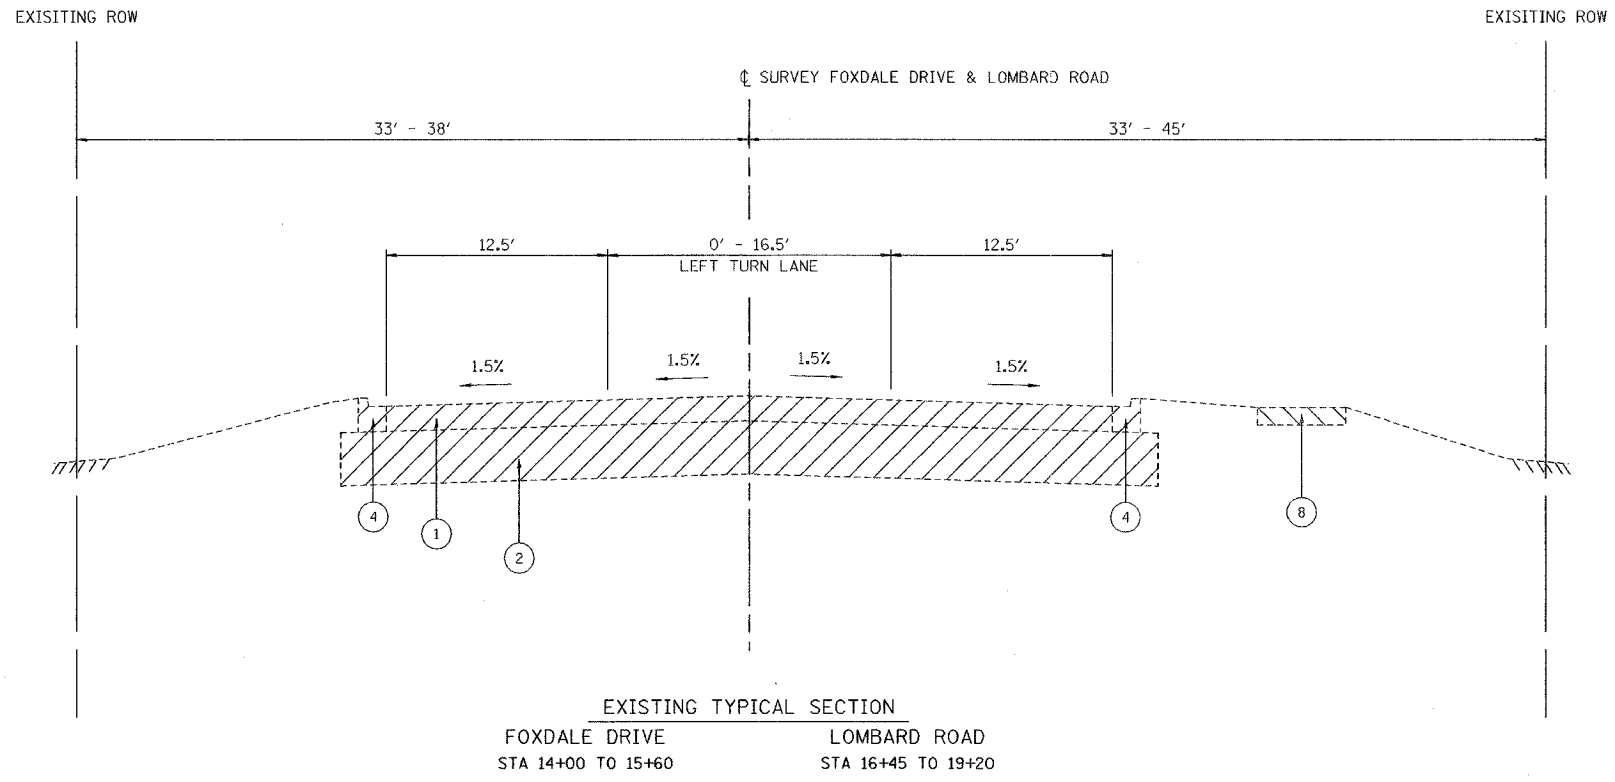

- LEGEND US ROUTE 20 (LAKE STREET)**
1. EXISTING BITUMINOUS SURFACING 3" & VARIES
 2. EXISTING P.C.C. PAVEMENT 9", TYPE B
 3. EXISTING CONC. CURB & GUTTER, TYPE B-6.24
 4. EXISTING CONC. CURB & GUTTER, TYPE B-6.12
 5. EXISTING GRAVEL SHOULDER
 6. EXISTING BITUMINOUS SHOULDER
 7. EXISTING CONC. MEDIAN SURFACE
 8. EXISTING INTERMITTENT CONCRETE SIDEWALK
 9. EXISTING INTERMITTENT BRICK WALK
 10. EXISTING GRASS MEDIAN
 11. EXISTING BITUMINOUS SURFACE 1-1/2"
- REMOVAL ITEM

REVISIONS	
NAME	DATE

SHEET 7 OF 14

ILLINOIS DEPARTMENT OF TRANSPORTATION

TYPICAL CROSS SECTIONS

US ROUTE 20 (LAKE STREET)

SCALE: NONE DRAWN BY: ALS
 DATE: 03/01/05 CHECKED BY: JAR

J:\11_06\171464_us20\card\1464gx101-1b.dwg