
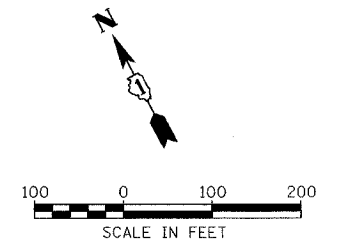


F.A. RTE.	SECTION	COUNTY	TOTAL SHEETS	SHEET NO.
3537	5Y-R-4	DUPAGE	349	58
STA 105+00		TO STA 123+00		
FED. ROAD DIST. NO. 1 ILLINOIS FED. AID PROJECT				
CONTRACT NO. 62295				

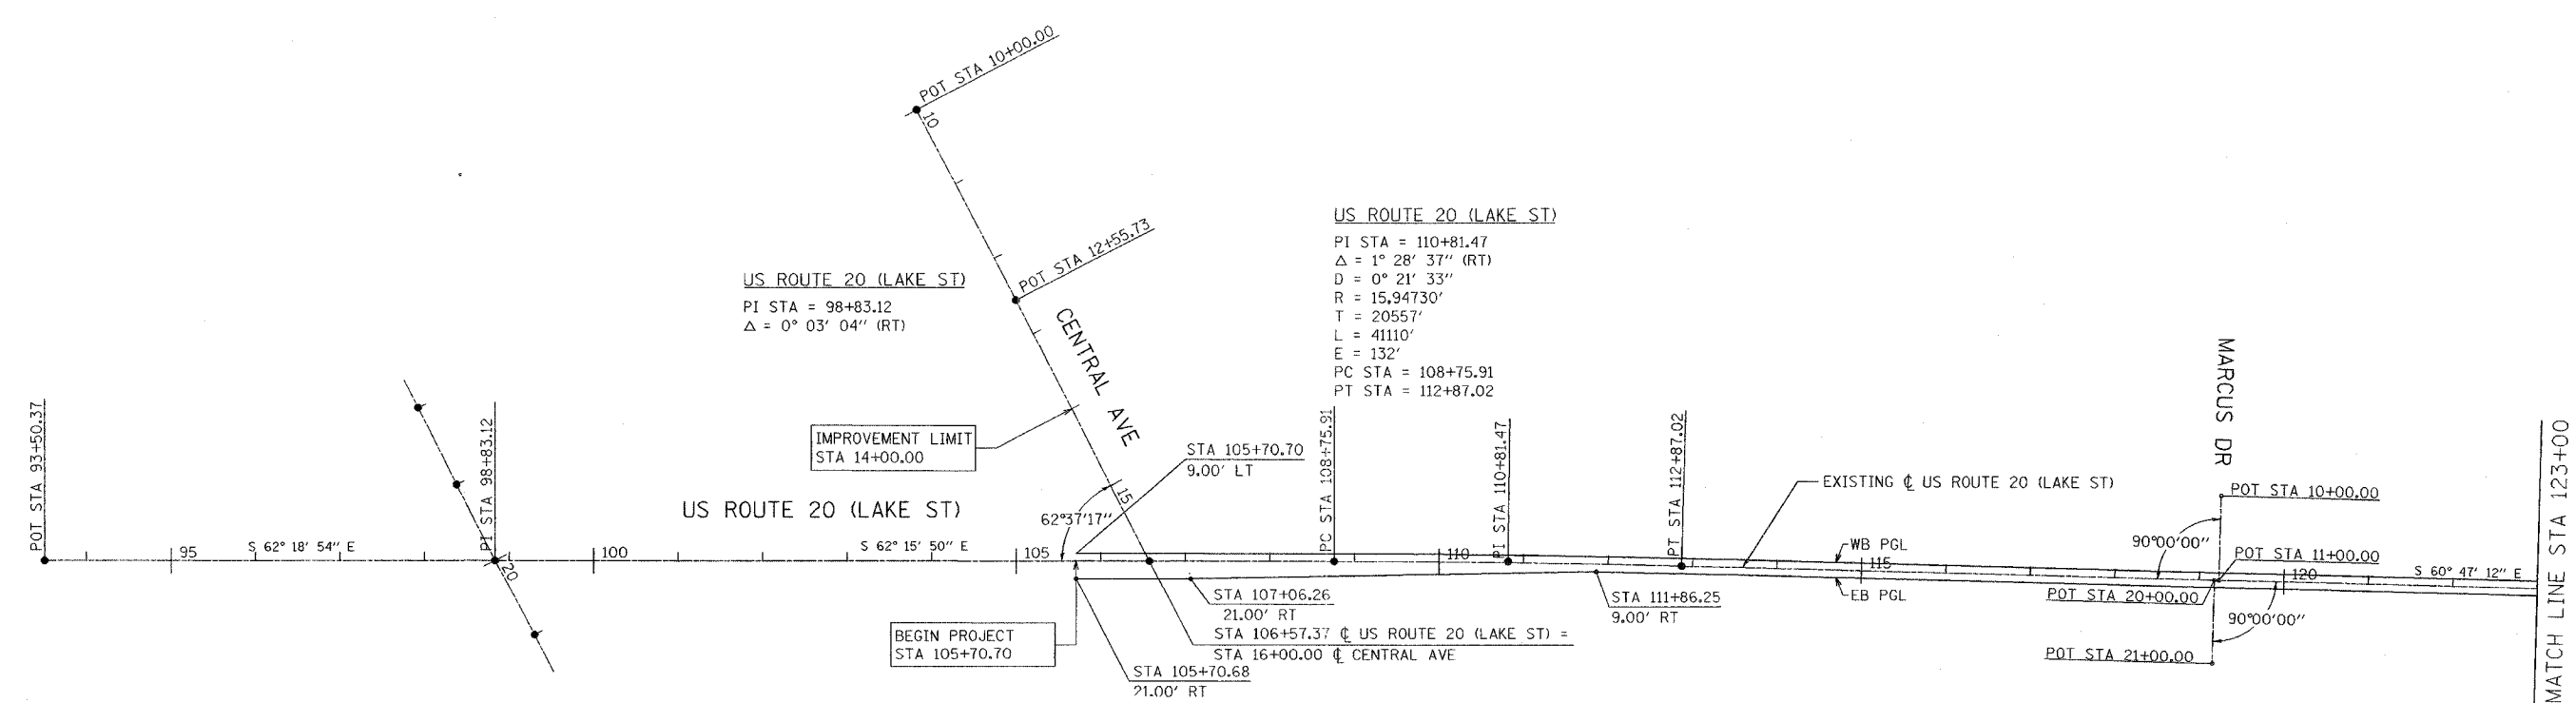

SHEET 1 OF 6

REVISIONS	
NAME	DATE

ILLINOIS DEPARTMENT OF TRANSPORTATION

**ALIGNMENT, TIES & BENCHMARKS**

US ROUTE 20 (LAKE STREET)

SCALE: 1"=100'  
 DATE: 03/01/05

DRAWN BY: KDH  
 CHECKED BY: JAR

\\ll-dot171484\_0620\cad1\4649a101-1b.dwg