
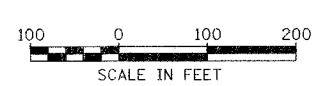
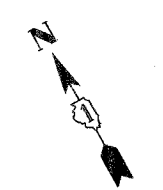


F.A. RTE.	SECTION	COUNTY	TOTAL SHEETS	SHEET NO.
3537	5Y-R-4	DUPAGE	397	59
STA 123+00		TO STA 152+00		
FED. ROAD DIST. NO. 1 ILLINOIS FED. AID PROJECT				
CONTRACT NO. 62295				

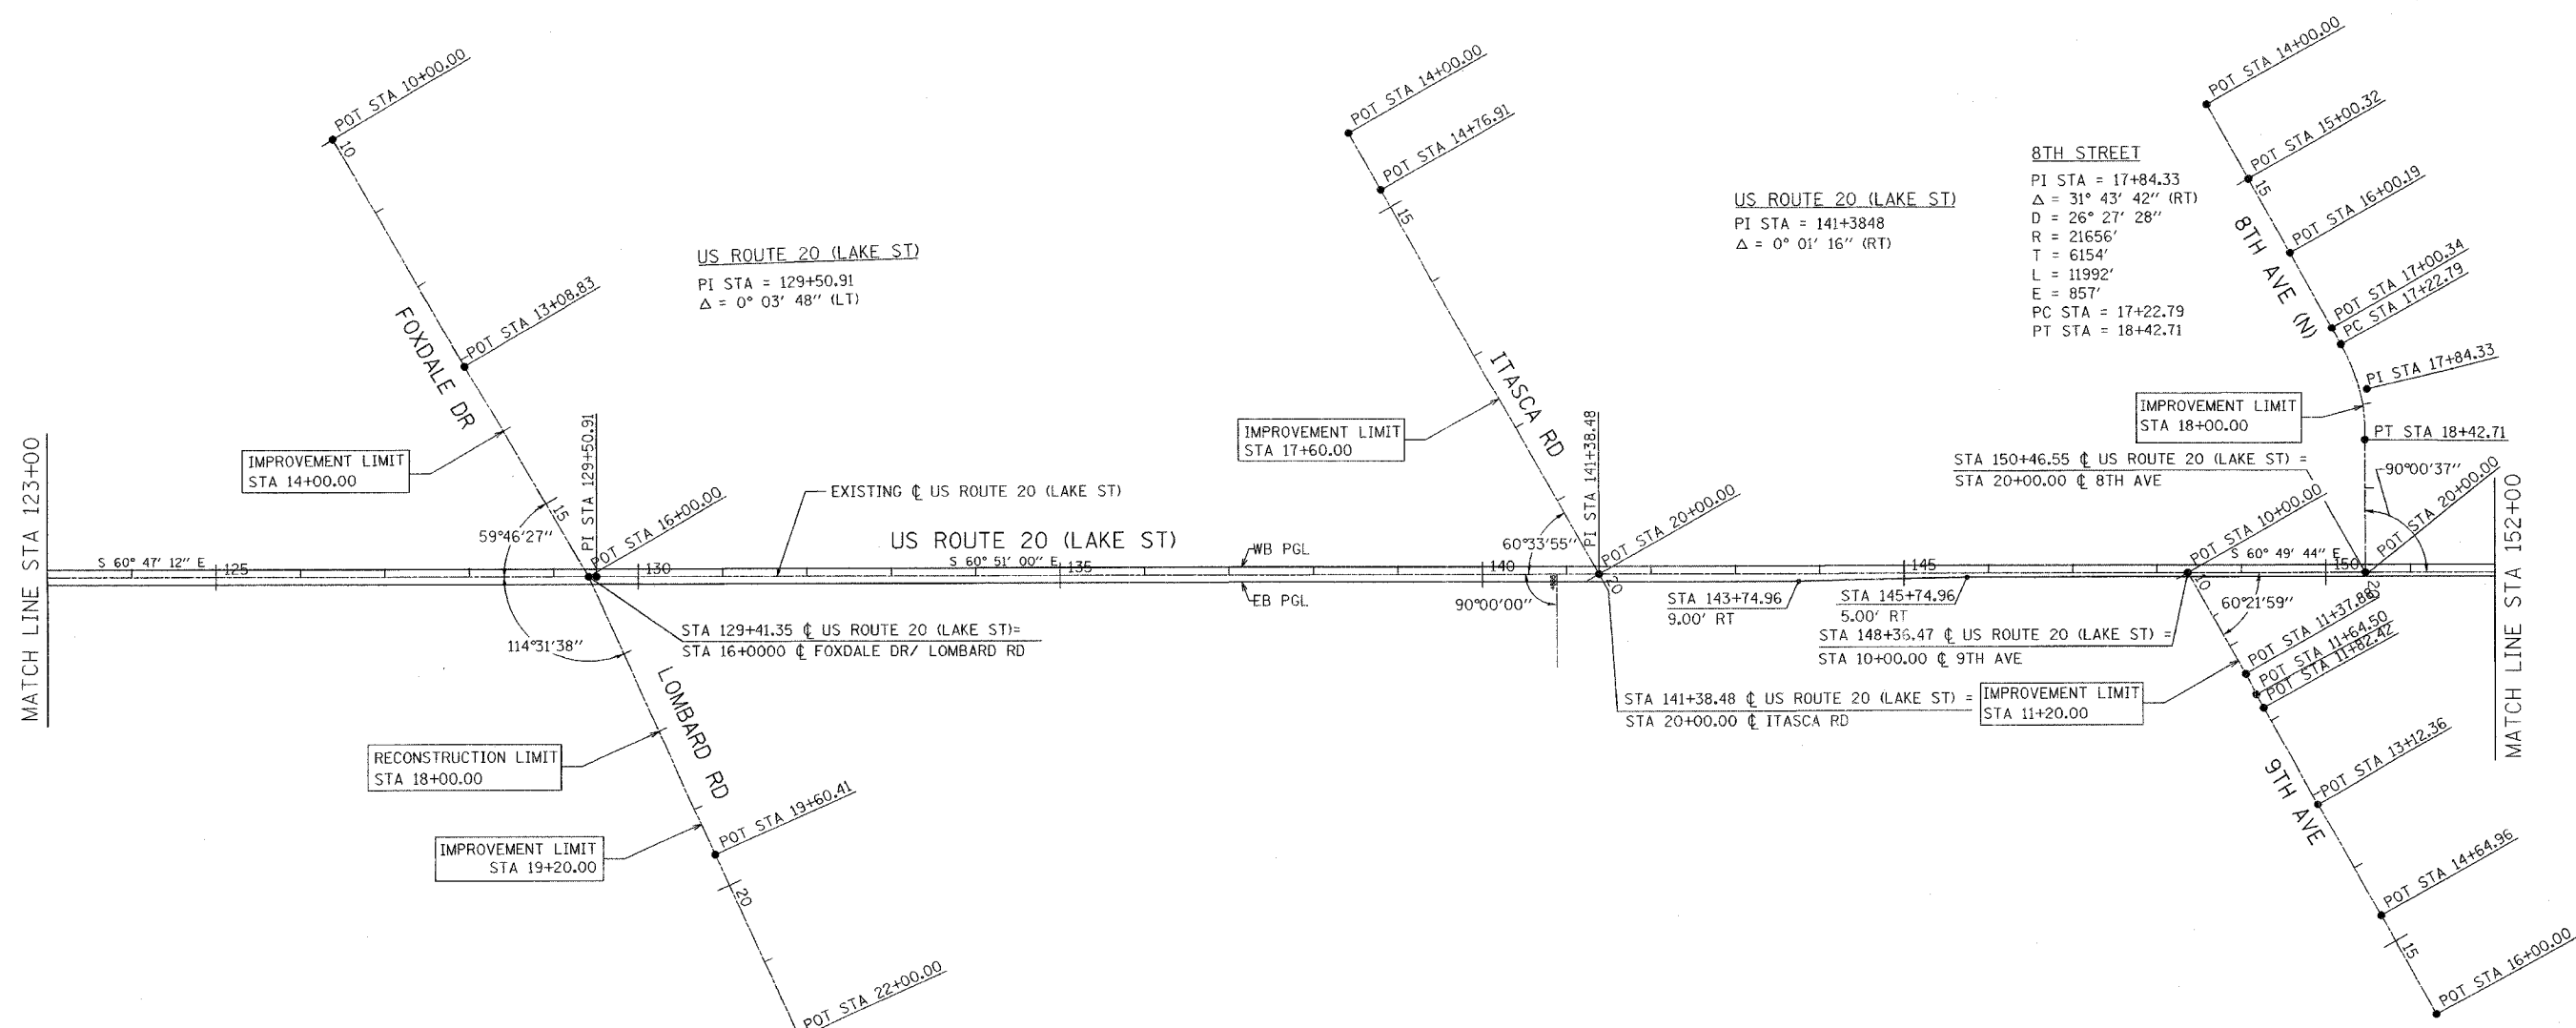

SHEET 2 OF 6

REVISIONS		DATE
NAME		

ILLINOIS DEPARTMENT OF TRANSPORTATION

ALIGNMENT, TIES & BENCHMARKS

US ROUTE 20 (LAKE STREET)

SCALE: 1"=100'
 DATE: 03/01/05

DRAWN BY KDH
 CHECKED BY JAR

F:\11_001171464_us20\cad\1464.dwg 01-1b.dwg