
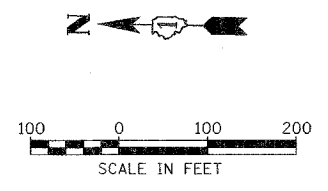
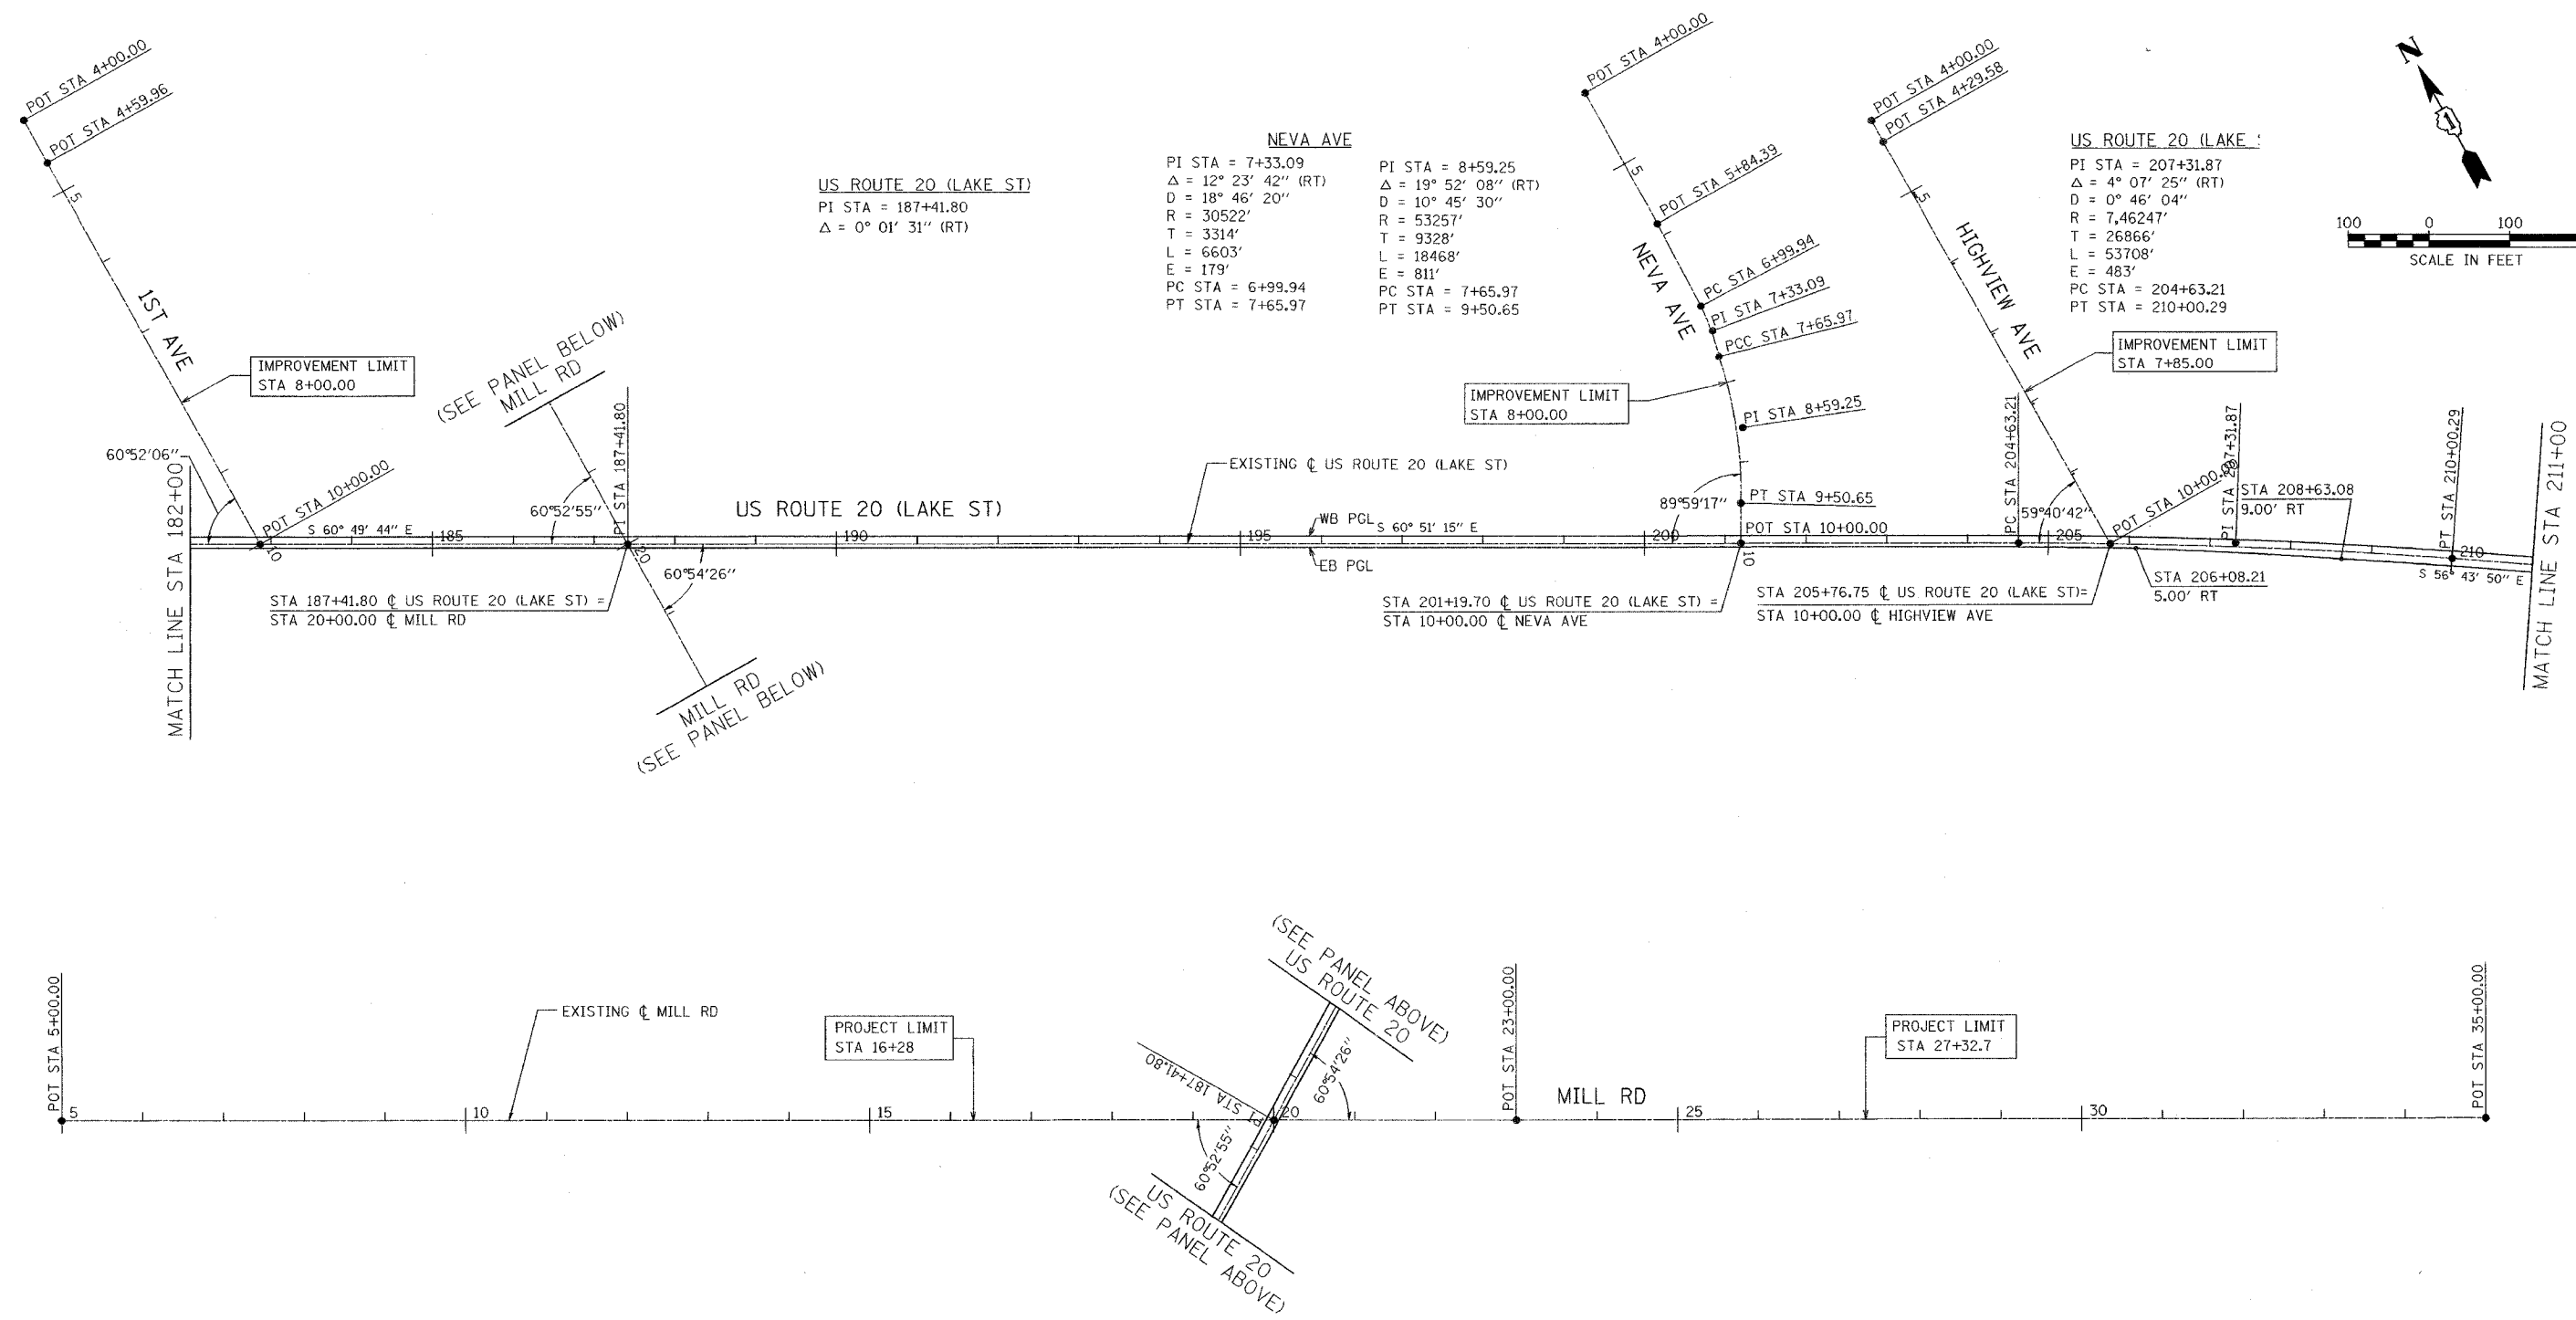


F.A. RTE.	SECTION	COUNTY	TOTAL SHEETS	SHEET NO.
3537	5Y-R-4	DUPAGE	37	61
STA 182+00	TO STA 211+00			
FED. ROAD DIST. NO. 1 ILLINOIS FED. AID PROJECT				
CONTRACT NO. 62295				

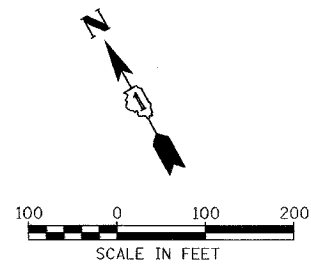

REVISIONS	
NAME	DATE

ILLINOIS DEPARTMENT OF TRANSPORTATION

ALIGNMENT, TIES & BENCHMARKS

US ROUTE 20 (LAKE STREET)

SCALE: 1"=100'

DATE 03/01/05

DRAWN BY KDH

CHECKED BY JAR

I:\111_d01171484_us20\adn1484\p101-1b.aht