
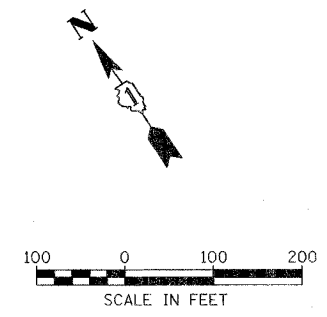


| | | | | |
|-----------------------|---------|---------------|------------------|-----------|
| F.A. RTE. | SECTION | COUNTY | TOTAL SHEETS | SHEET NO. |
| 3537 | 5Y-R-4 | DUPAGE | 390 | 62 |
| STA 211+00 | | TO STA 225+50 | | |
| FED. ROAD DIST. NO. 1 | | ILLINOIS | FED. AID PROJECT | |
| CONTRACT NO. 62295 | | | | |

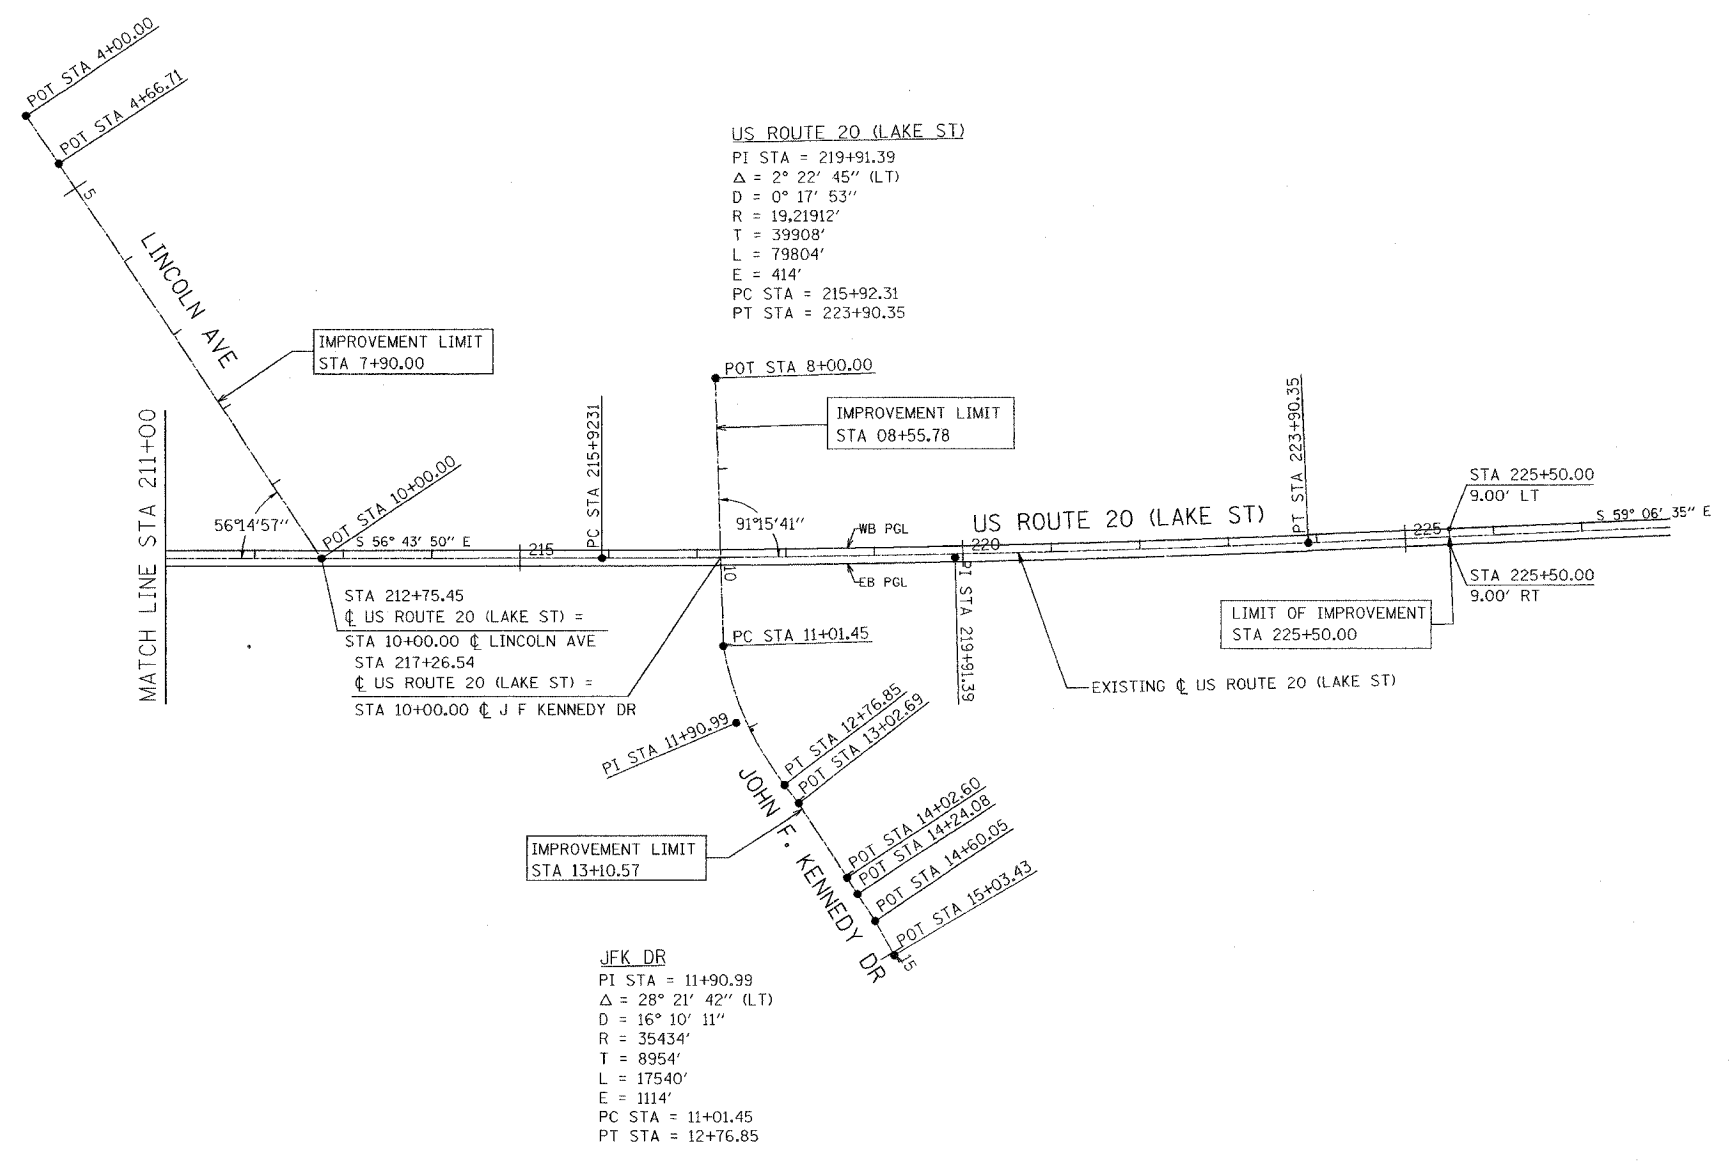

| REVISIONS | | ILLINOIS DEPARTMENT OF TRANSPORTATION |
|-----------|------|---|
| NAME | DATE | |
| | | ALIGNMENT, TIES & BENCHMARKS US ROUTE 20 (LAKE STREET) |
| | | |
| | | |
| | | |
| | | |
| | | |

SCALE: 1"=100'
 DATE: 03/01/05
 DRAWN BY: KDH
 CHECKED BY: JAR

F:\11_03\1171464_us20\road\1464.dwg 10/1/05