
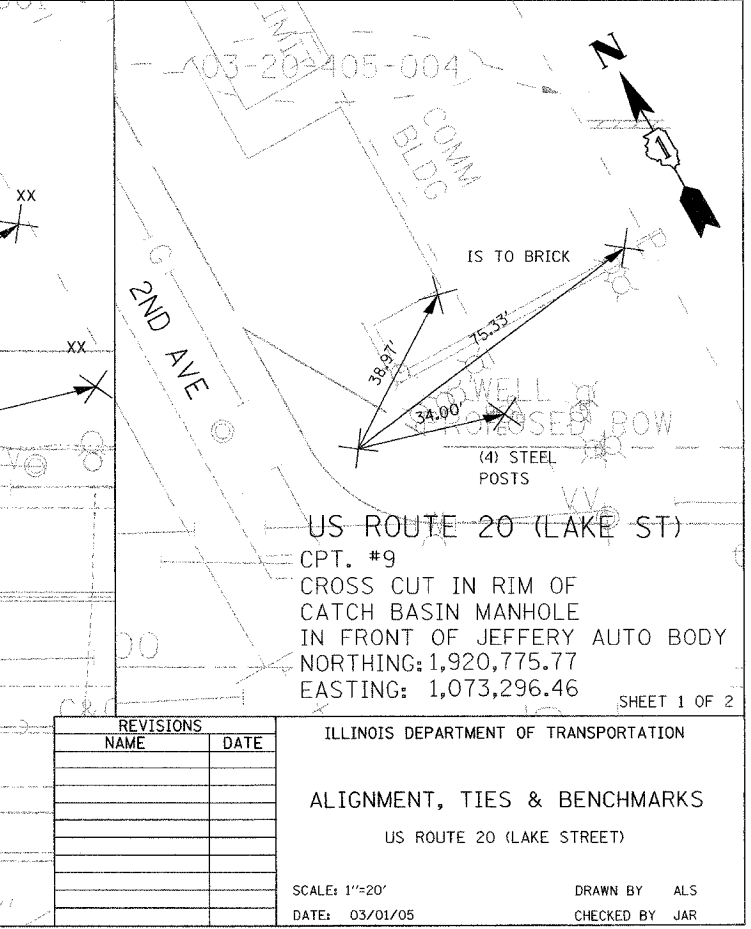
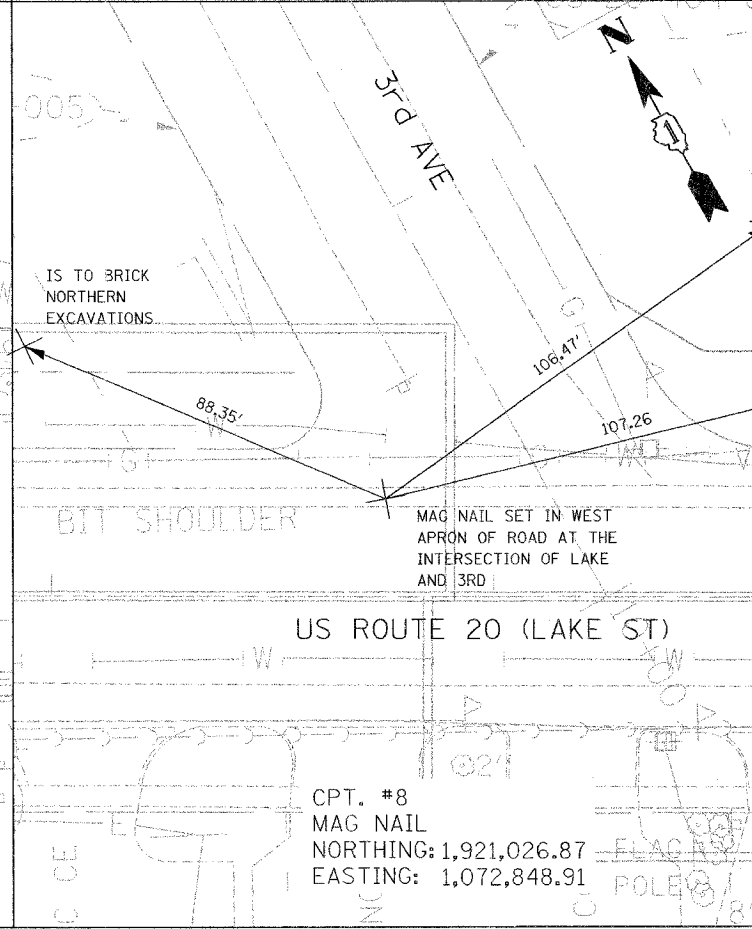
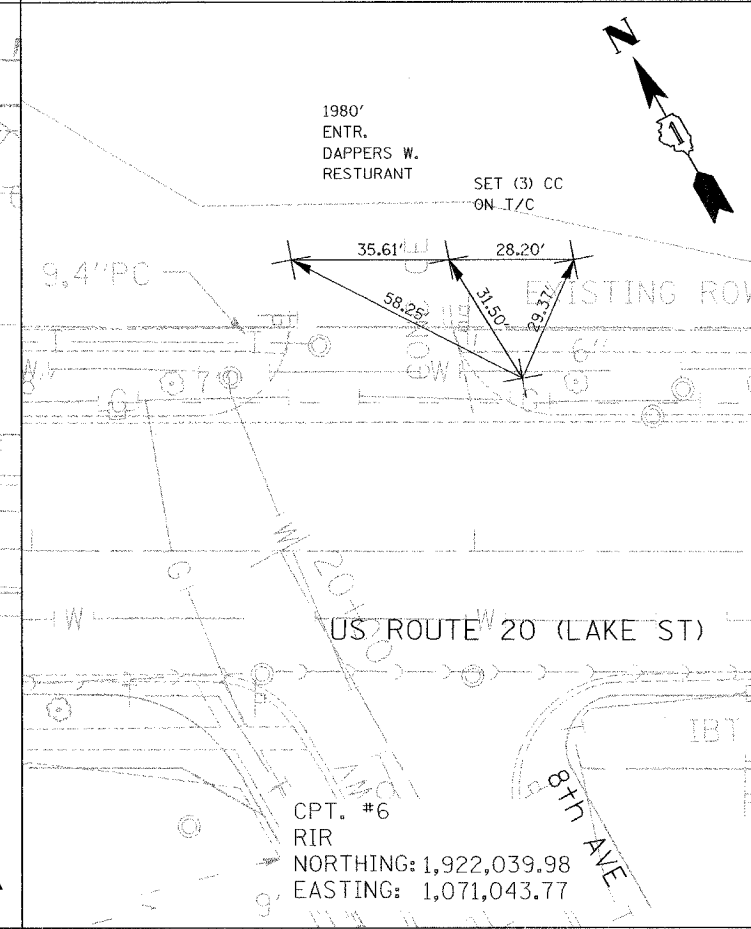
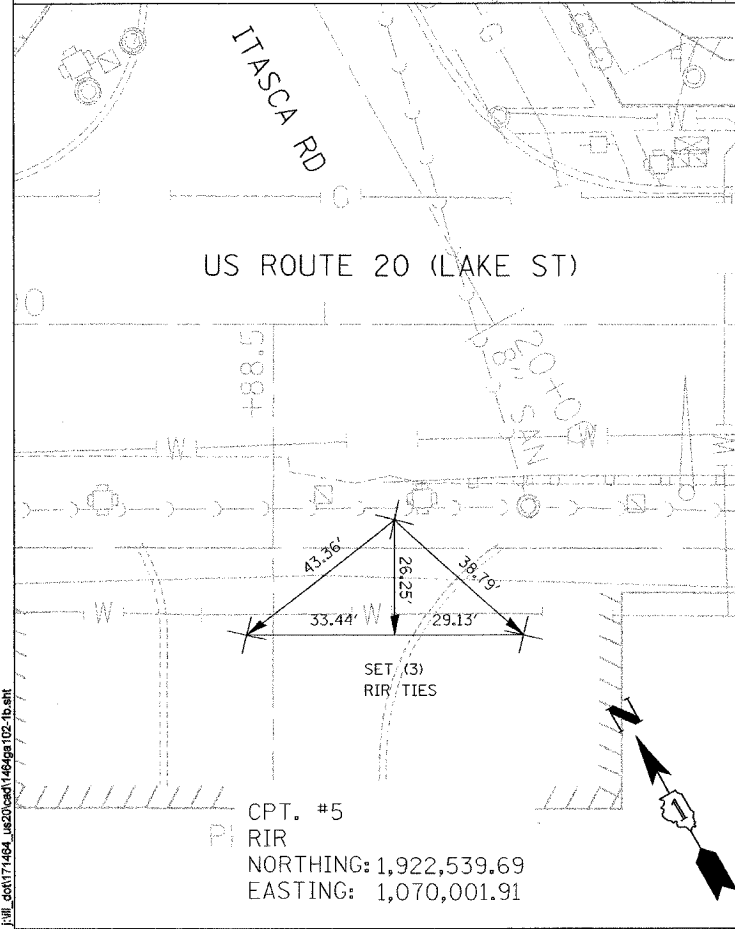
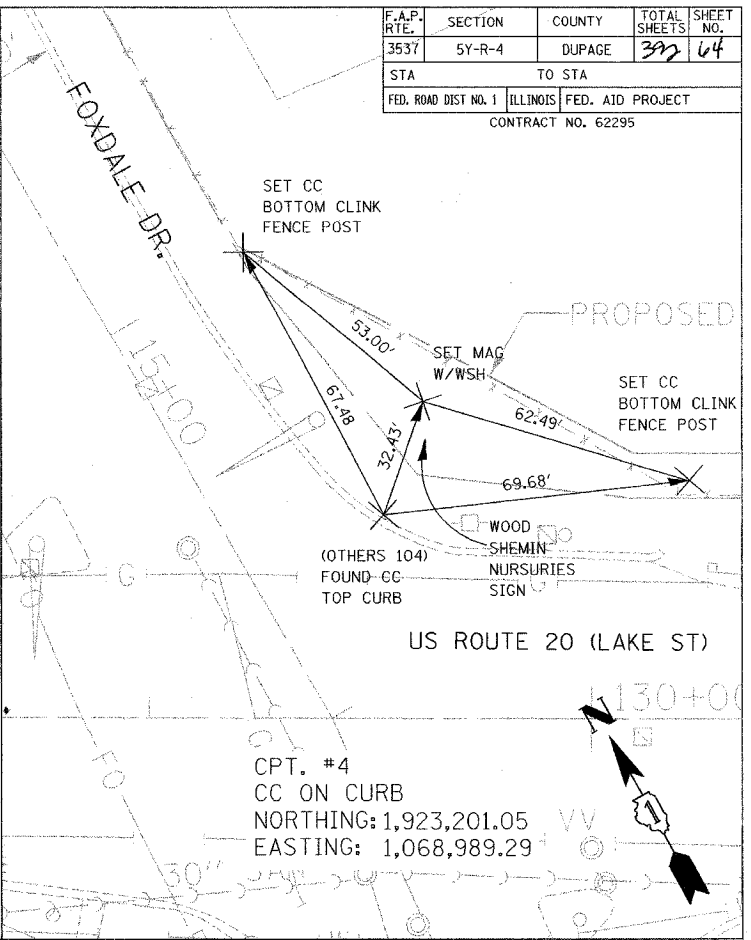
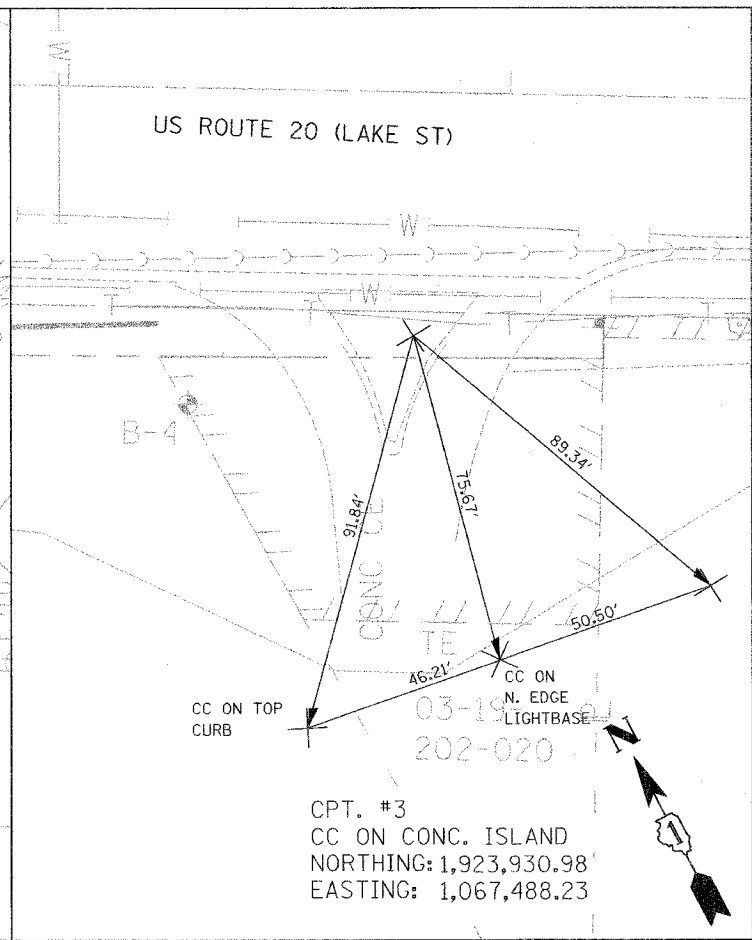
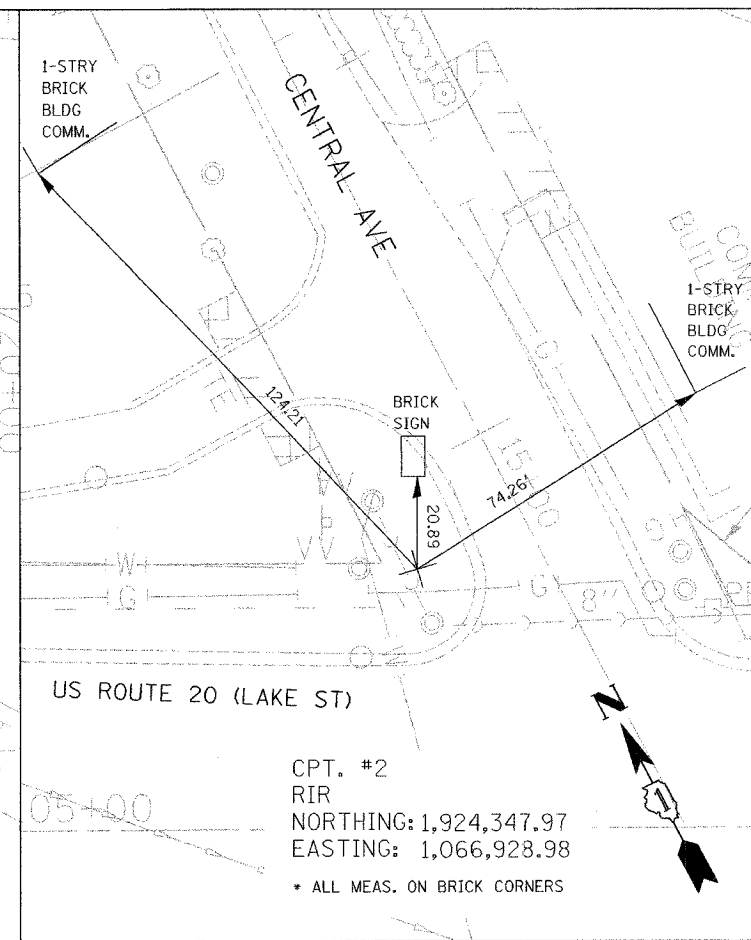


F.A.P. RTE.	SECTION	COUNTY	TOTAL SHEETS	SHEET NO.
3537	5Y-R-4	DUPAGE	392	64
STA		TO STA		
FED. ROAD DIST NO. 1		ILLINOIS FED. AID PROJECT		
CONTRACT NO. 62295				

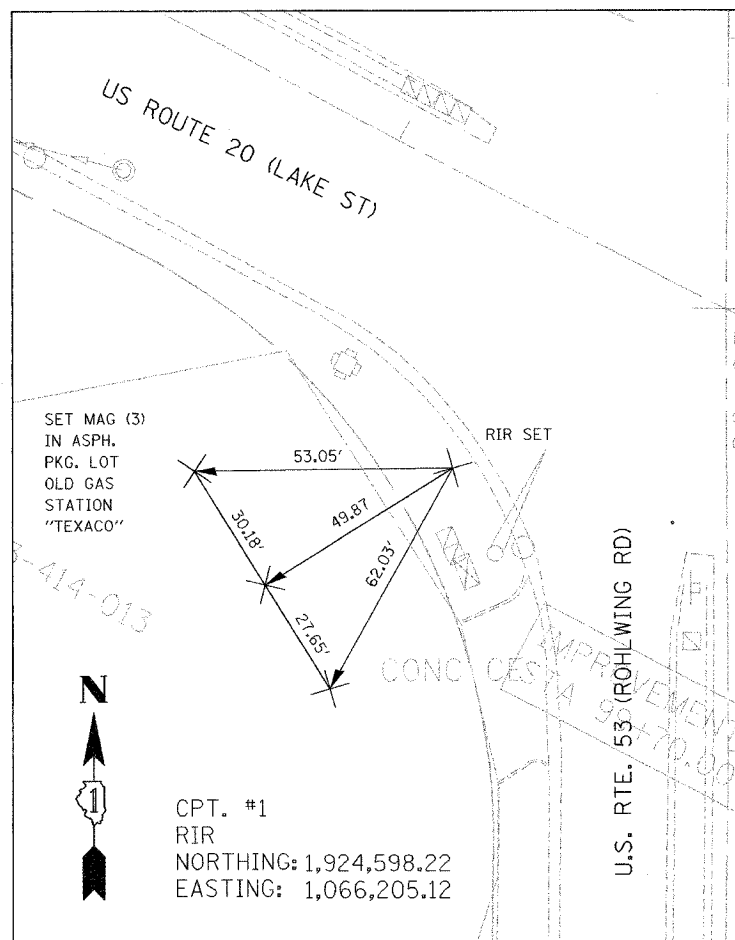

REVISIONS	
NAME	DATE

ILLINOIS DEPARTMENT OF TRANSPORTATION  
 ALIGNMENT, TIES & BENCHMARKS  
 US ROUTE 20 (LAKE STREET)  
 SCALE: 1"=20'  
 DATE: 03/01/05  
 DRAWN BY: ALS  
 CHECKED BY: JAR

FILE: d:\AKT71464\_1\020\04011464\102\_1b.dwg