


F.A.U. RTE.	SECTION	COUNTY	TOTAL SHEETS	SHEET NO.
3537	5Y-R-4	DUPAGE	312	86
STA 197+00		TO STA 211+00		
FED. ROAD DIST NO. 1		ILLINOIS	FED. AID PROJECT	

CONTRACT NO. 62295

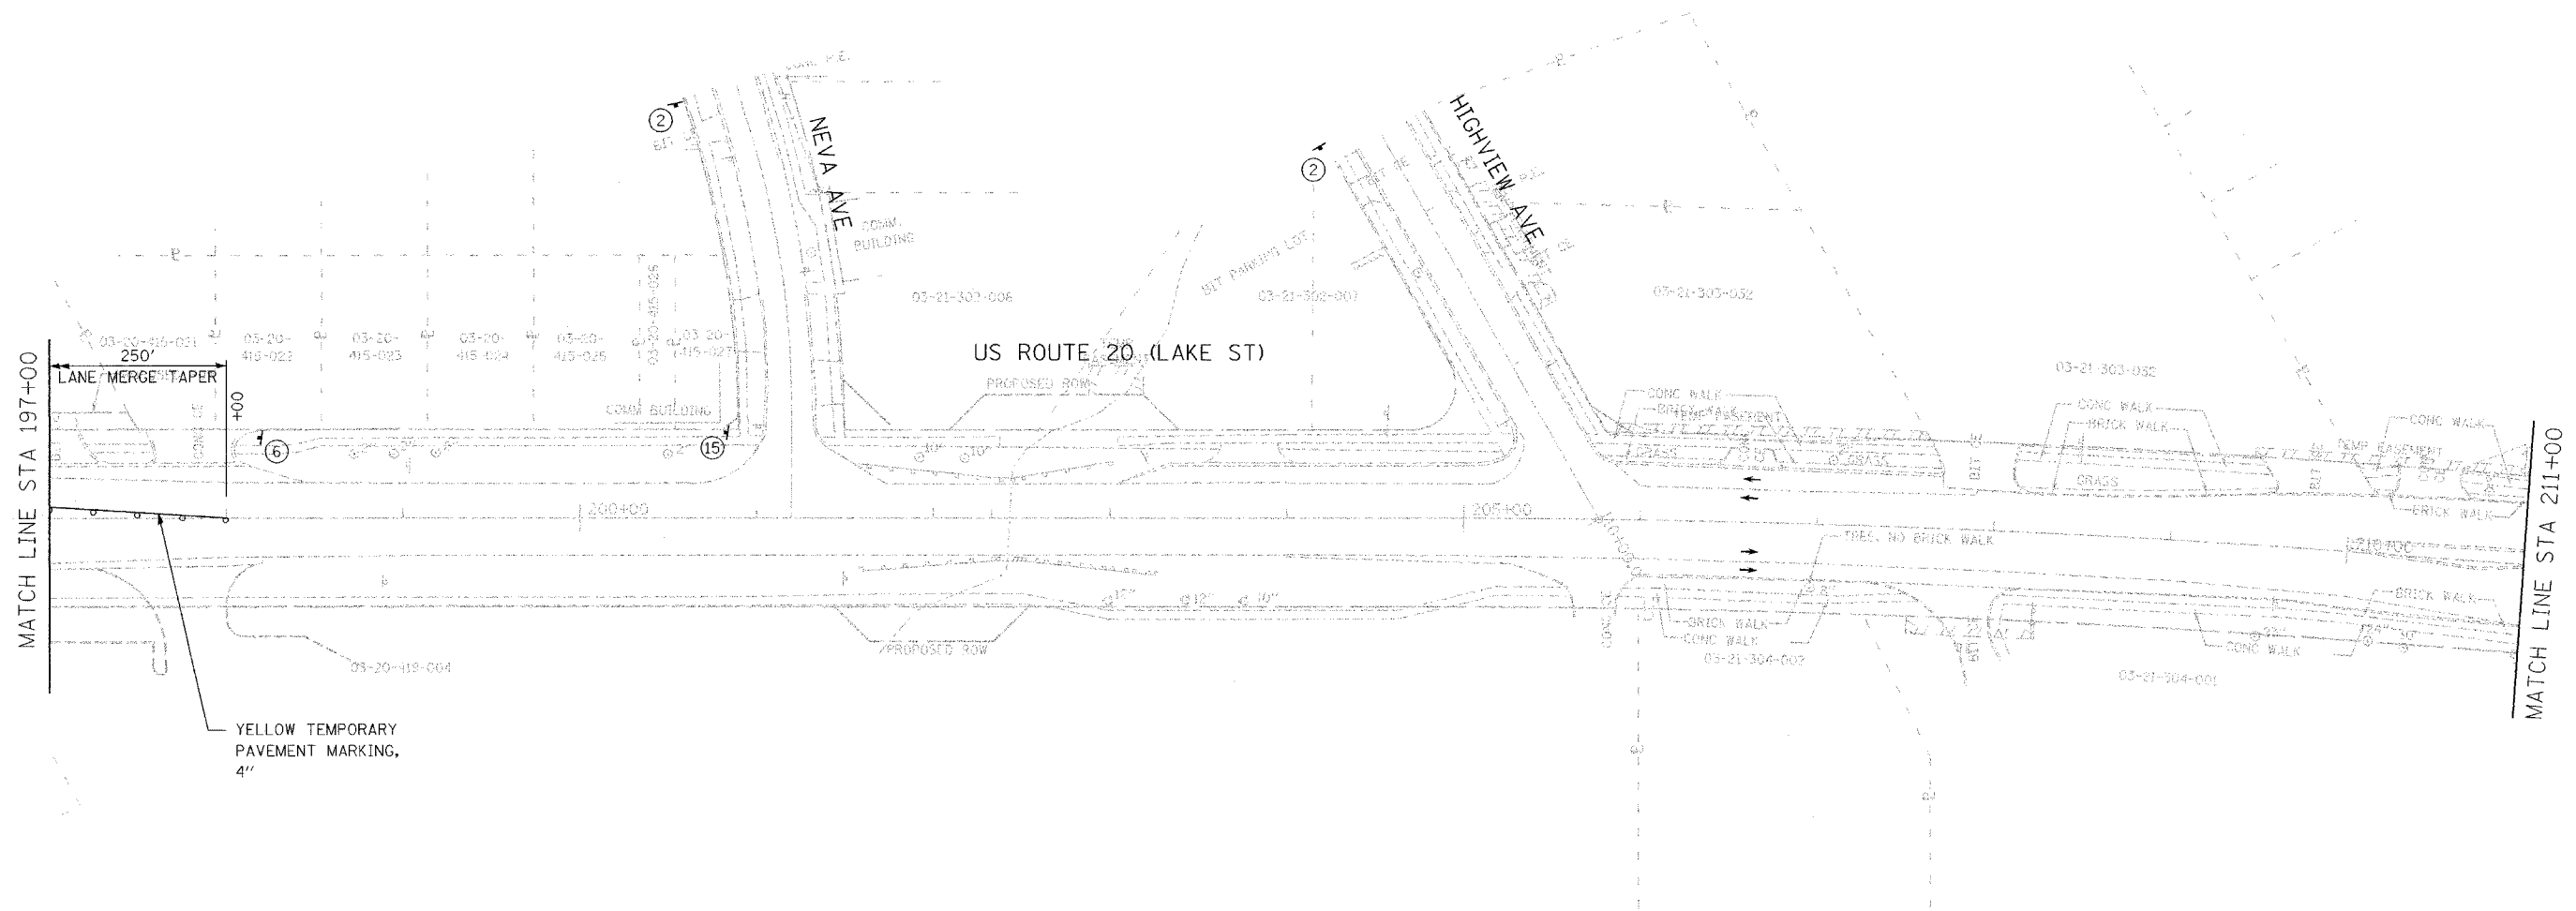

YELLOW TEMPORARY PAVEMENT MARKING, 4"

j:\ll_data\171464_iss2\oad\1464cm\002-1b.sht

REVISIONS	
NAME	DATE

ILLINOIS DEPARTMENT OF TRANSPORTATION

**MAINTENANCE OF TRAFFIC
PRE-STAGE**

US ROUTE 20 (LAKE STREET)

SCALE: 1"=50' DRAWN BY: JEC
DATE: 03/01/05 CHECKED BY: KN

