
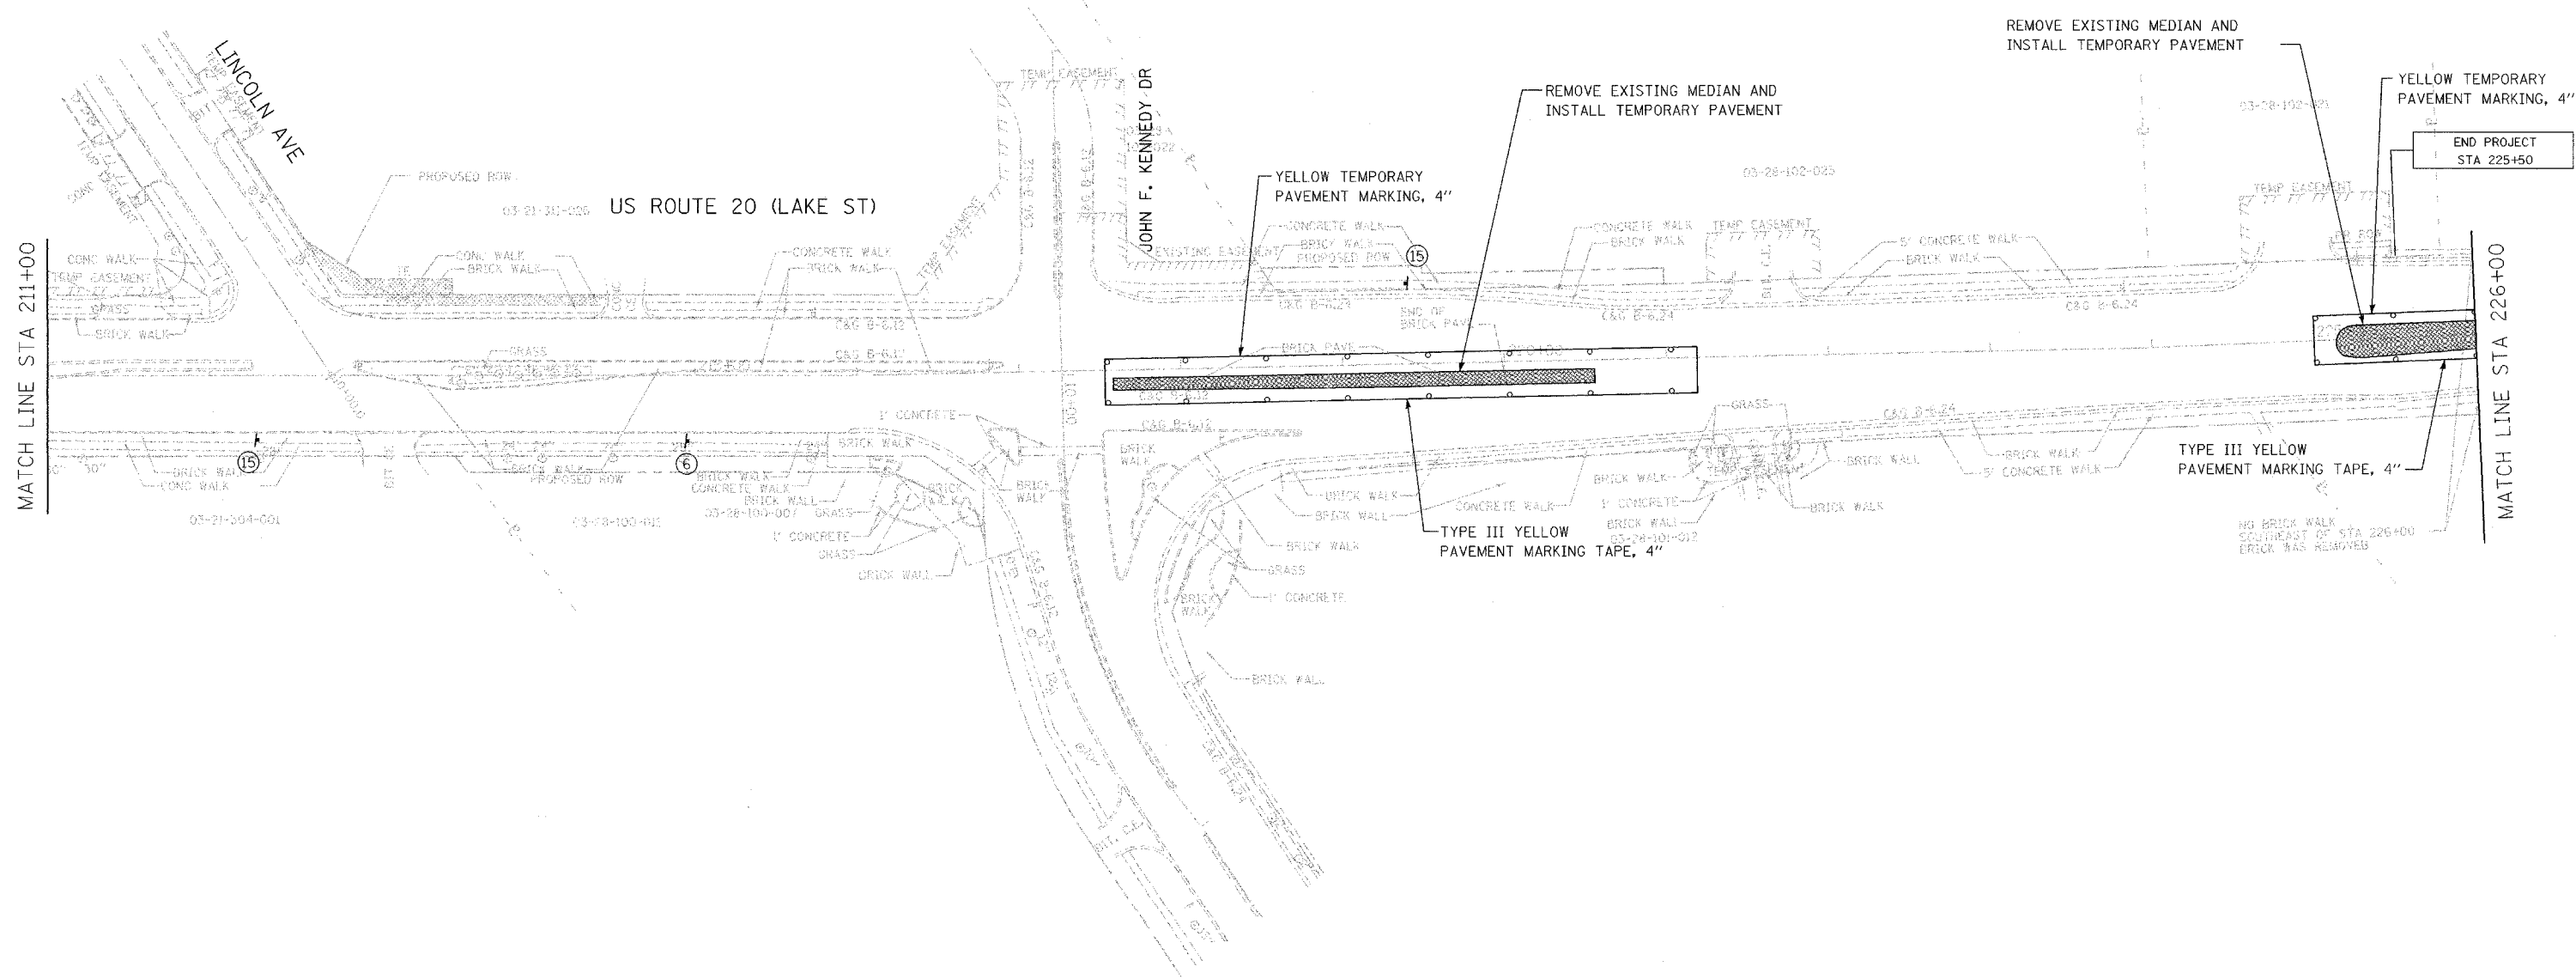


F.A.U. RTE.	SECTION	COUNTY	TOTAL SHEETS	SHEET NO.
3537	5Y-R-4	DUPAGE	342	87
STA 211+00		TO STA 226+00		
FED. ROAD DIST NO. 1		ILLINOIS	FED. AID PROJECT	
CONTRACT NO. 62295				

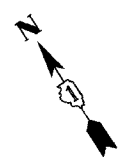

MATCH LINE STA 211+00

MATCH LINE STA 226+00

END PROJECT STA 225+50

REVISIONS	
NAME	DATE


ILLINOIS DEPARTMENT OF TRANSPORTATION

**MAINTENANCE OF TRAFFIC  
PRE-STAGE**

US ROUTE 20 (LAKE STREET)

SCALE: 1"=50'  
DATE: 03/01/05

DRAWN BY JEC  
CHECKED BY KN

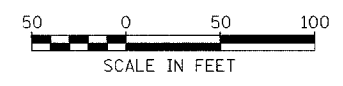

J:\11\_dctf171484\_ue20\cad11464m1002-1b.dwg