


F.A.U. RTE.	SECTION	COUNTY	TOTAL SHEETS	SHEET NO.
3537	5Y-R-4	DUPAGE	392	88

STA 226+00 TO END OF PROJECT

FED. ROAD DIST NO. 1 ILLINOIS FED. AID PROJECT

CONTRACT NO. 62295

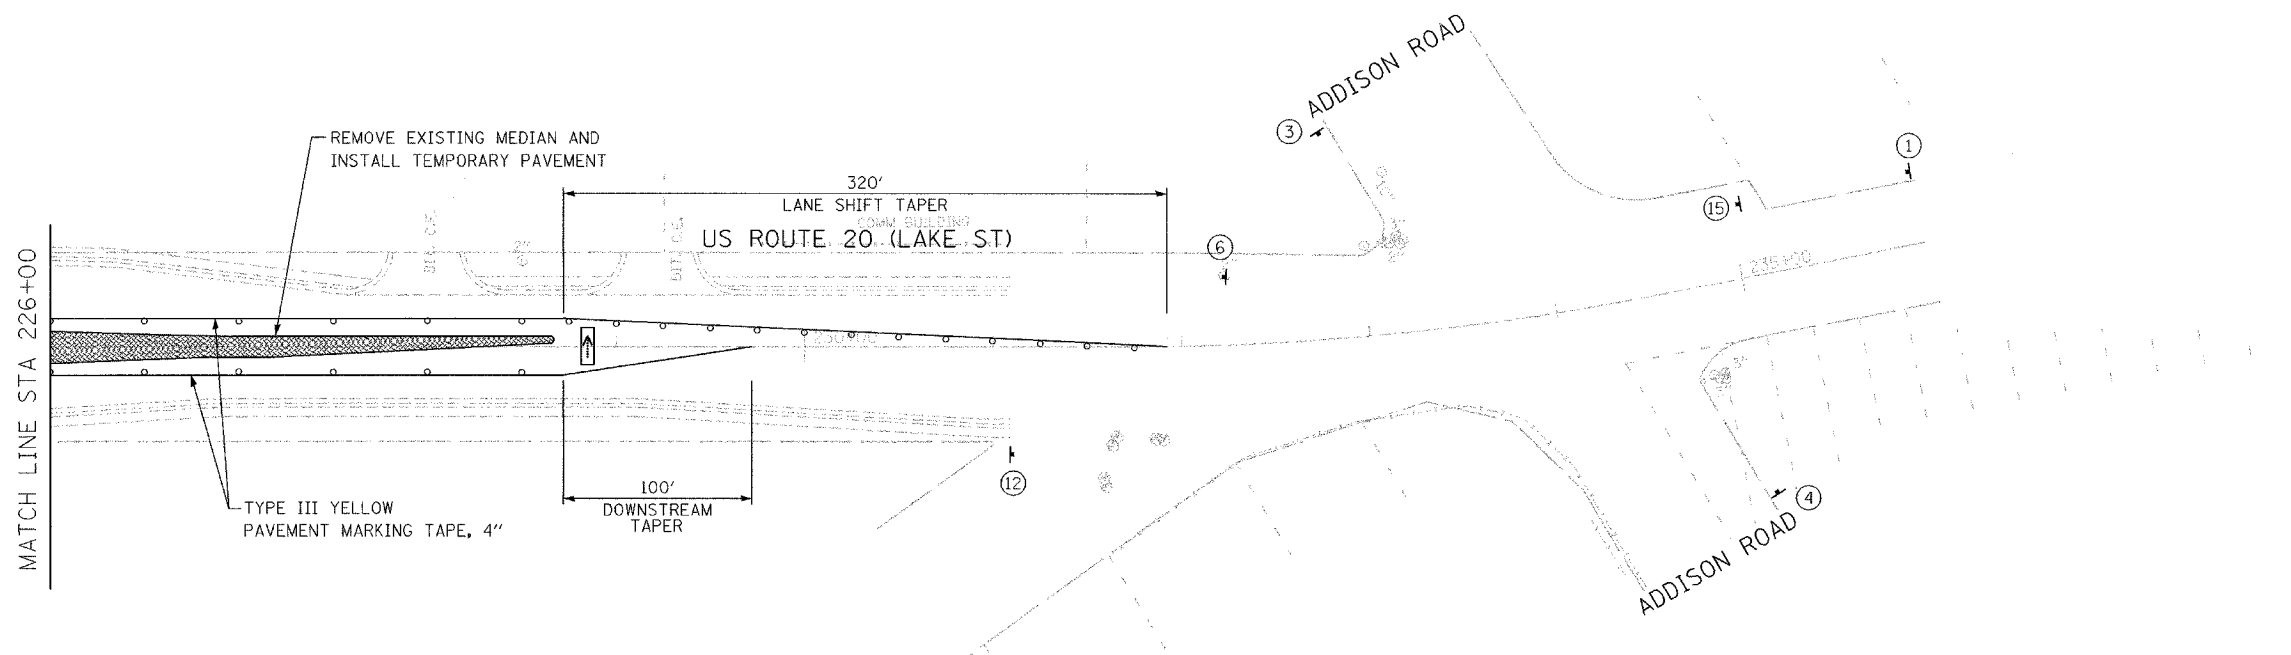

J:\111\_dcf171484\_us20\cad11464cm1002-1b.sht

REVISIONS	
NAME	DATE

ILLINOIS DEPARTMENT OF TRANSPORTATION

MAINTENANCE OF TRAFFIC  
PRE-STAGE

US ROUTE 20 (LAKE STREET)

SCALE: 1"=50'  
DATE: 03/01/05

DRAWN BY JEC  
CHECKED BY KN

