

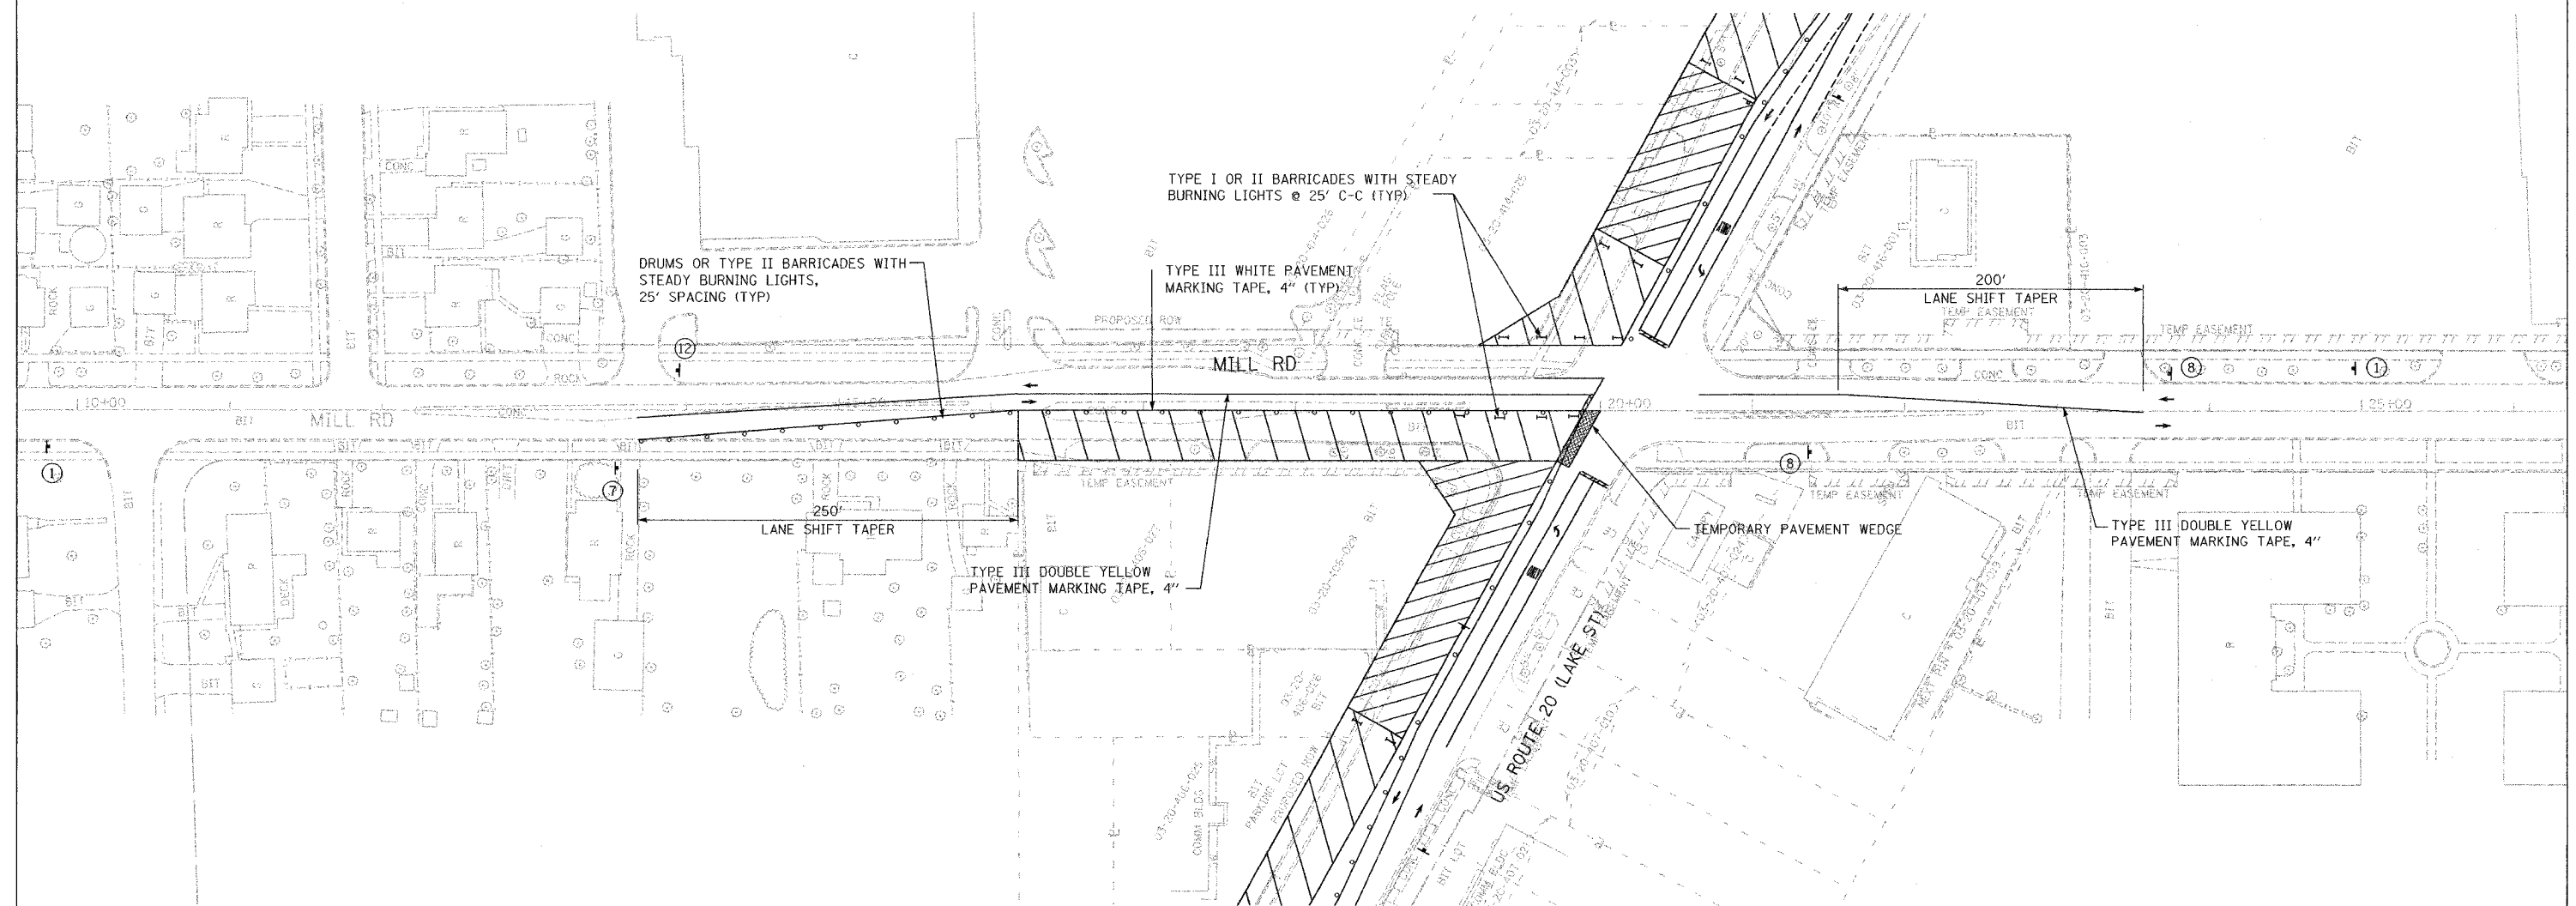


F.A.L. RTE.	SECTION	COUNTY	TOTAL SHEETS	SHEET NO.
3537	5Y-R-4	DUPAGE	39	102
STA 10+00		TO STA 25+00		
FED. ROAD DIST. NO. 1		ILLINOIS FED. AID PROJECT		
CONTRACT NO. 62295				

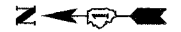

NOTE:  
US 20 STAGE I PAVEMENT MARKING  
TO REMAIN FOR STAGE IA.

MILL ROAD  
STAGE IA

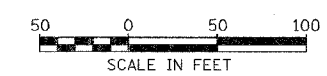

REVISIONS	
NAME	DATE

ILLINOIS DEPARTMENT OF TRANSPORTATION

**MAINTENANCE OF TRAFFIC  
STAGE I**

US ROUTE 20 (LAKE STREET)

SCALE: 1"=50'  
DATE: 03/01/05

DRAWN BY JEC  
CHECKED BY KN

I:\mill\031717464\_us20\0317464cm1101-1b.sht