


F.A.U. RTE.	SECTION	COUNTY	TOTAL SHEETS	SHEET NO.
3537	5Y-R-4	DUPAGE	397	103
STA 220+00		TO STA 223+00		
FED. ROAD DIST NO. 1		ILLINOIS FED. AID PROJECT		
CONTRACT NO. 62295				

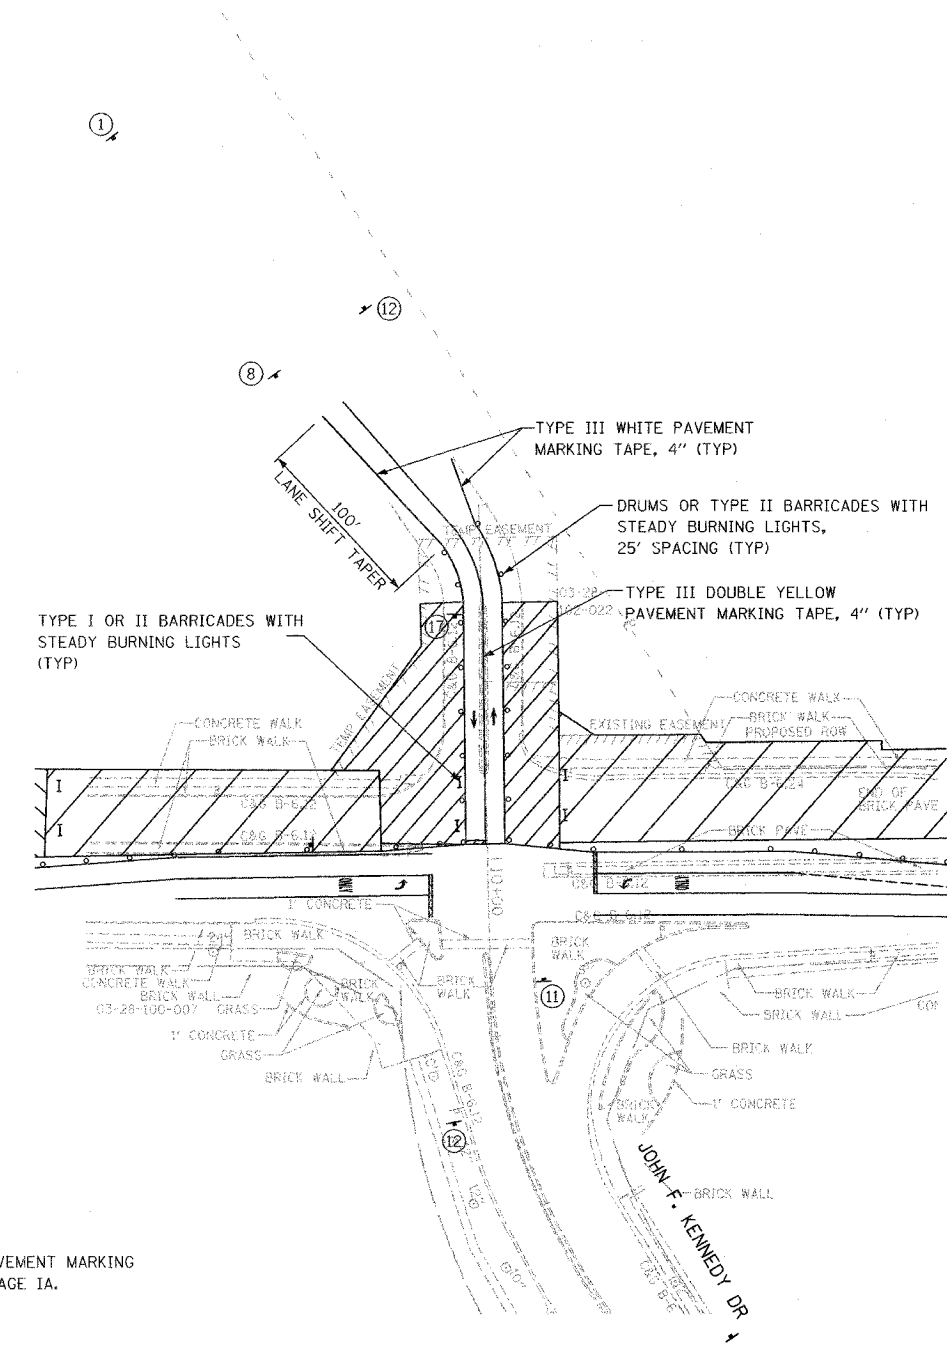

TYPE I OR II BARRICADES WITH STEADY BURNING LIGHTS (TYP)

TYPE III WHITE PAVEMENT MARKING TAPE, 4" (TYP)


DRUMS OR TYPE II BARRICADES WITH STEADY BURNING LIGHTS, 25' SPACING (TYP)

TYPE III DOUBLE YELLOW PAVEMENT MARKING TAPE, 4" (TYP)

100' LANE SHIFT TAPER

NOTE:
US 20 STAGE I PAVEMENT MARKING TO REMAIN FOR STAGE IA.

JF KENNEDY DR
STAGE IA

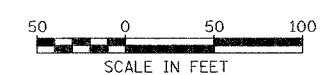

REVISIONS	
NAME	DATE

ILLINOIS DEPARTMENT OF TRANSPORTATION

**MAINTENANCE OF TRAFFIC
STAGE I**

US ROUTE 20 (LAKE STREET)

SCALE: 1"=50'
DATE: 03/01/05

DRAWN BY JEC
CHECKED BY KN

J:\111_001171464_us20\cad11464\cm1102-1b.sht