

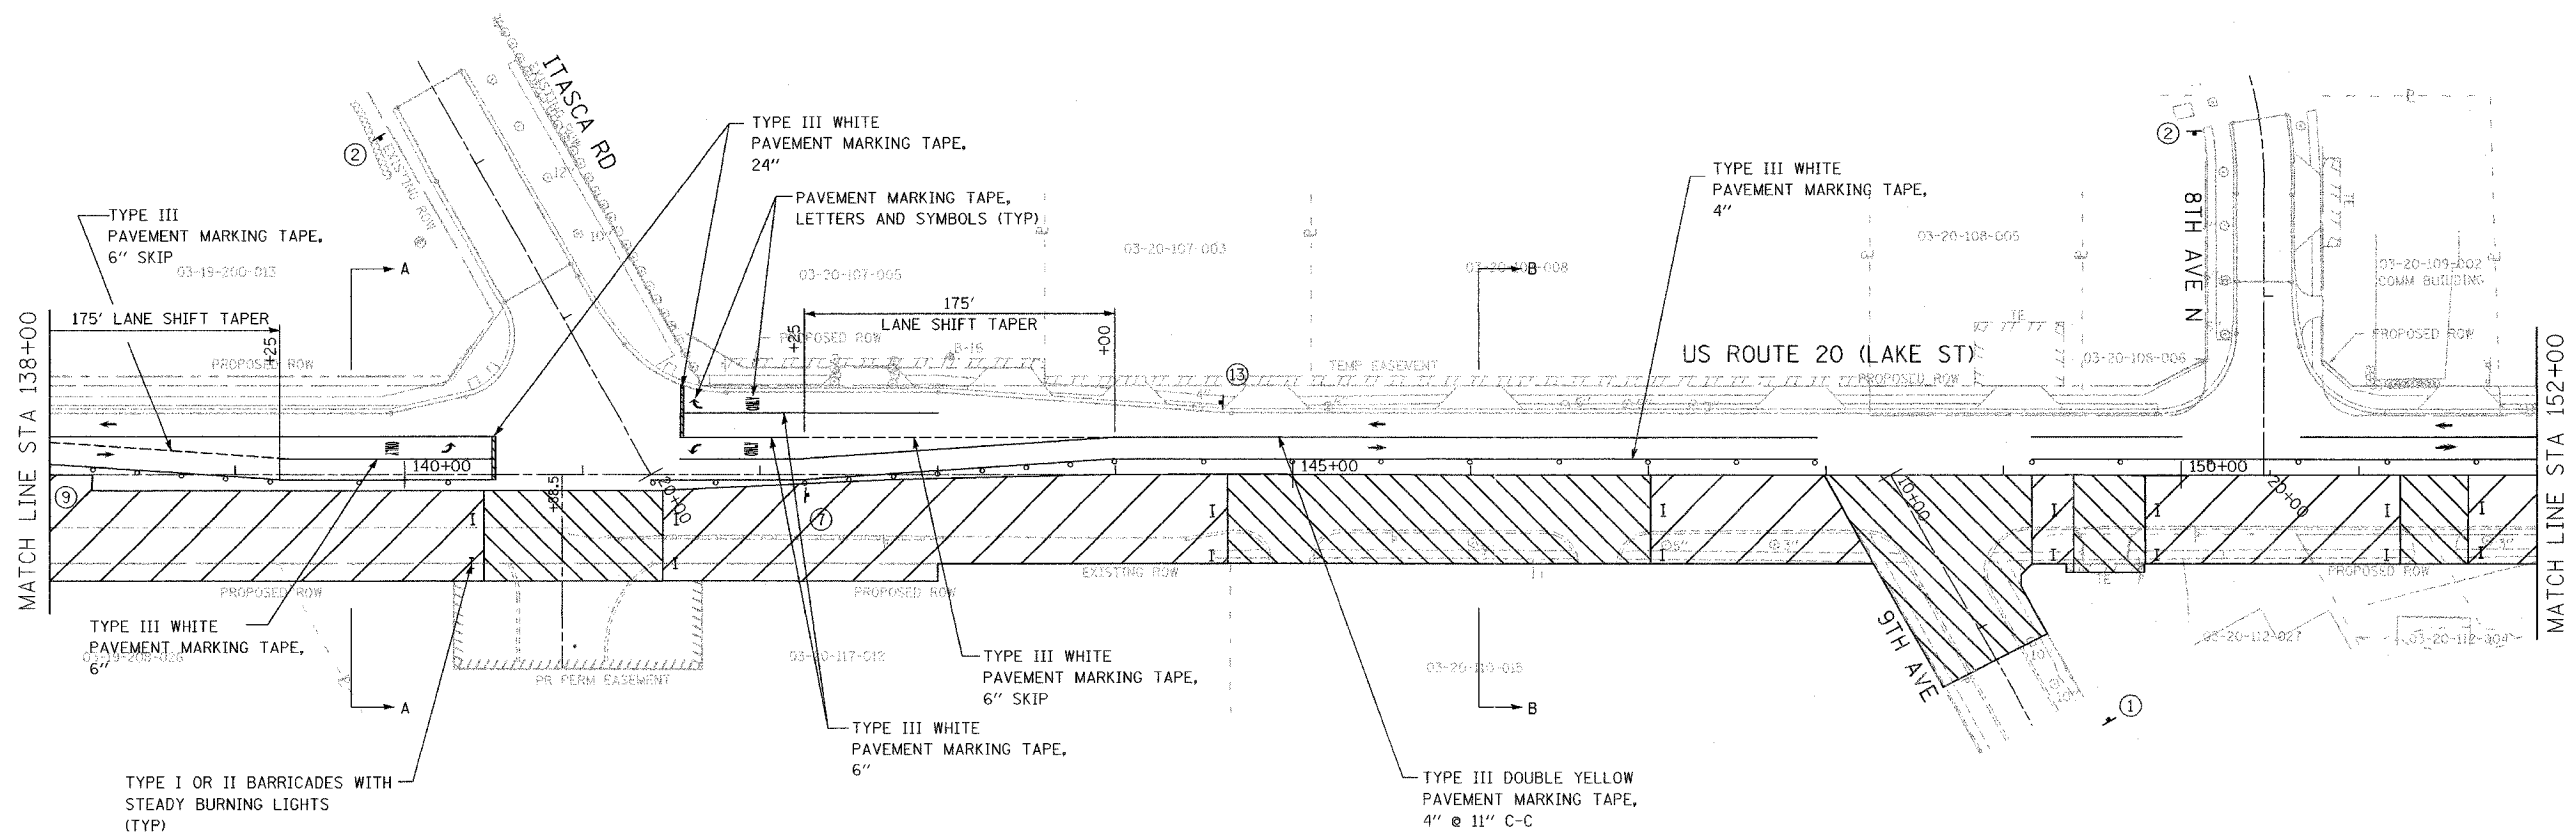
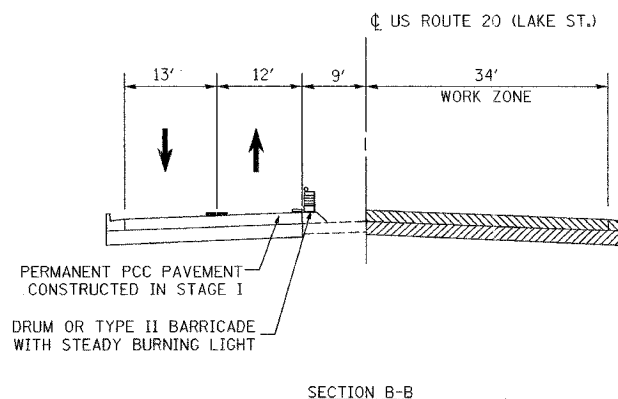


F.A.U. RTE.	SECTION	COUNTY	TOTAL SHEETS	SHEET NO.
3537	5Y-R-4	DUPAGE	372	107
STA 138+00		TO STA 152+00		
FED. ROAD DIST. NO. 1		ILLINOIS FED. AID PROJECT		
CONTRACT NO. 62295				

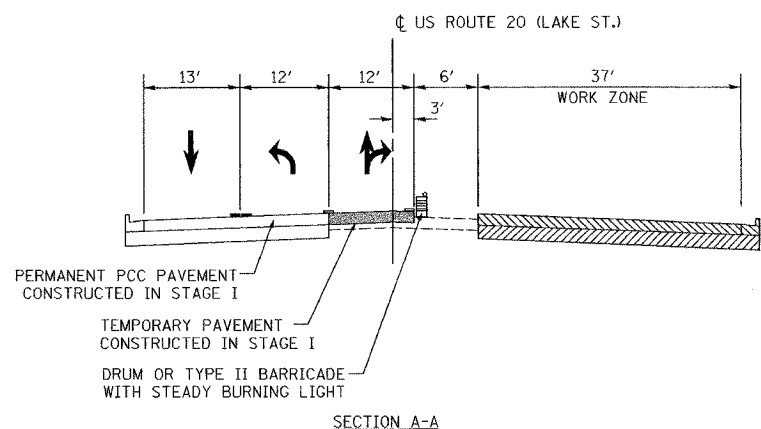

NOTE:
 TEMPORARY SIGNALS REQUIRED
 AT US 20/ITASCA RD AND
 SHALL BE PLACED PRIOR TO STAGE I.

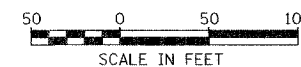

REVISIONS	
NAME	DATE

ILLINOIS DEPARTMENT OF TRANSPORTATION

**MAINTENANCE OF TRAFFIC
 STAGE II**

US ROUTE 20 (LAKE STREET)

SCALE: 1"=50'
 DATE: 03/01/05

DRAWN BY JEC
 CHECKED BY KN

I:\Illinois\17-484_us20\asph\484cm1201-1b.sht