




F.A.U. RTE.	SECTION	COUNTY	TOTAL SHEETS	SHEET NO.
3537	5Y-R-4	DUPAGE	39	108
STA 152+00		TO STA 167+00		
FED. ROAD DIST. NO. 1		ILLINOIS	FED. AID PROJECT	
CONTRACT NO. 62295				

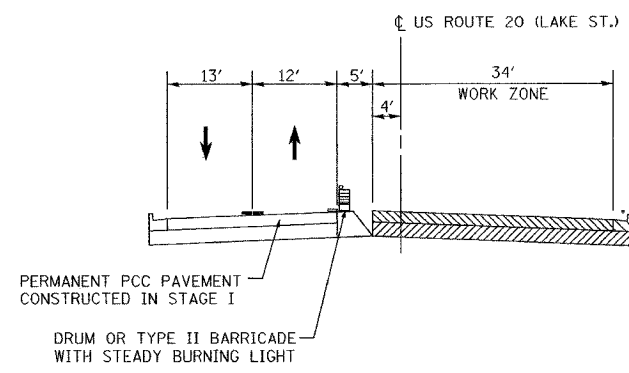

SECTION A-A

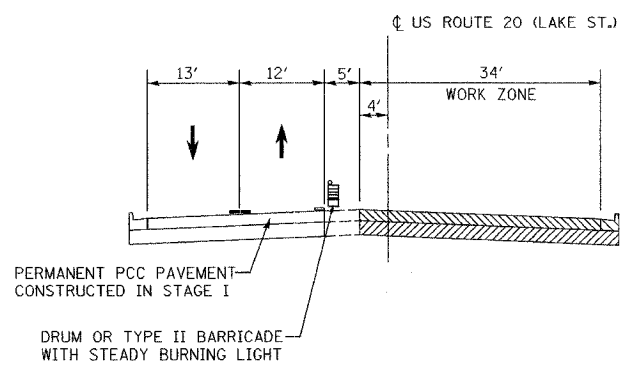


SECTION B-B

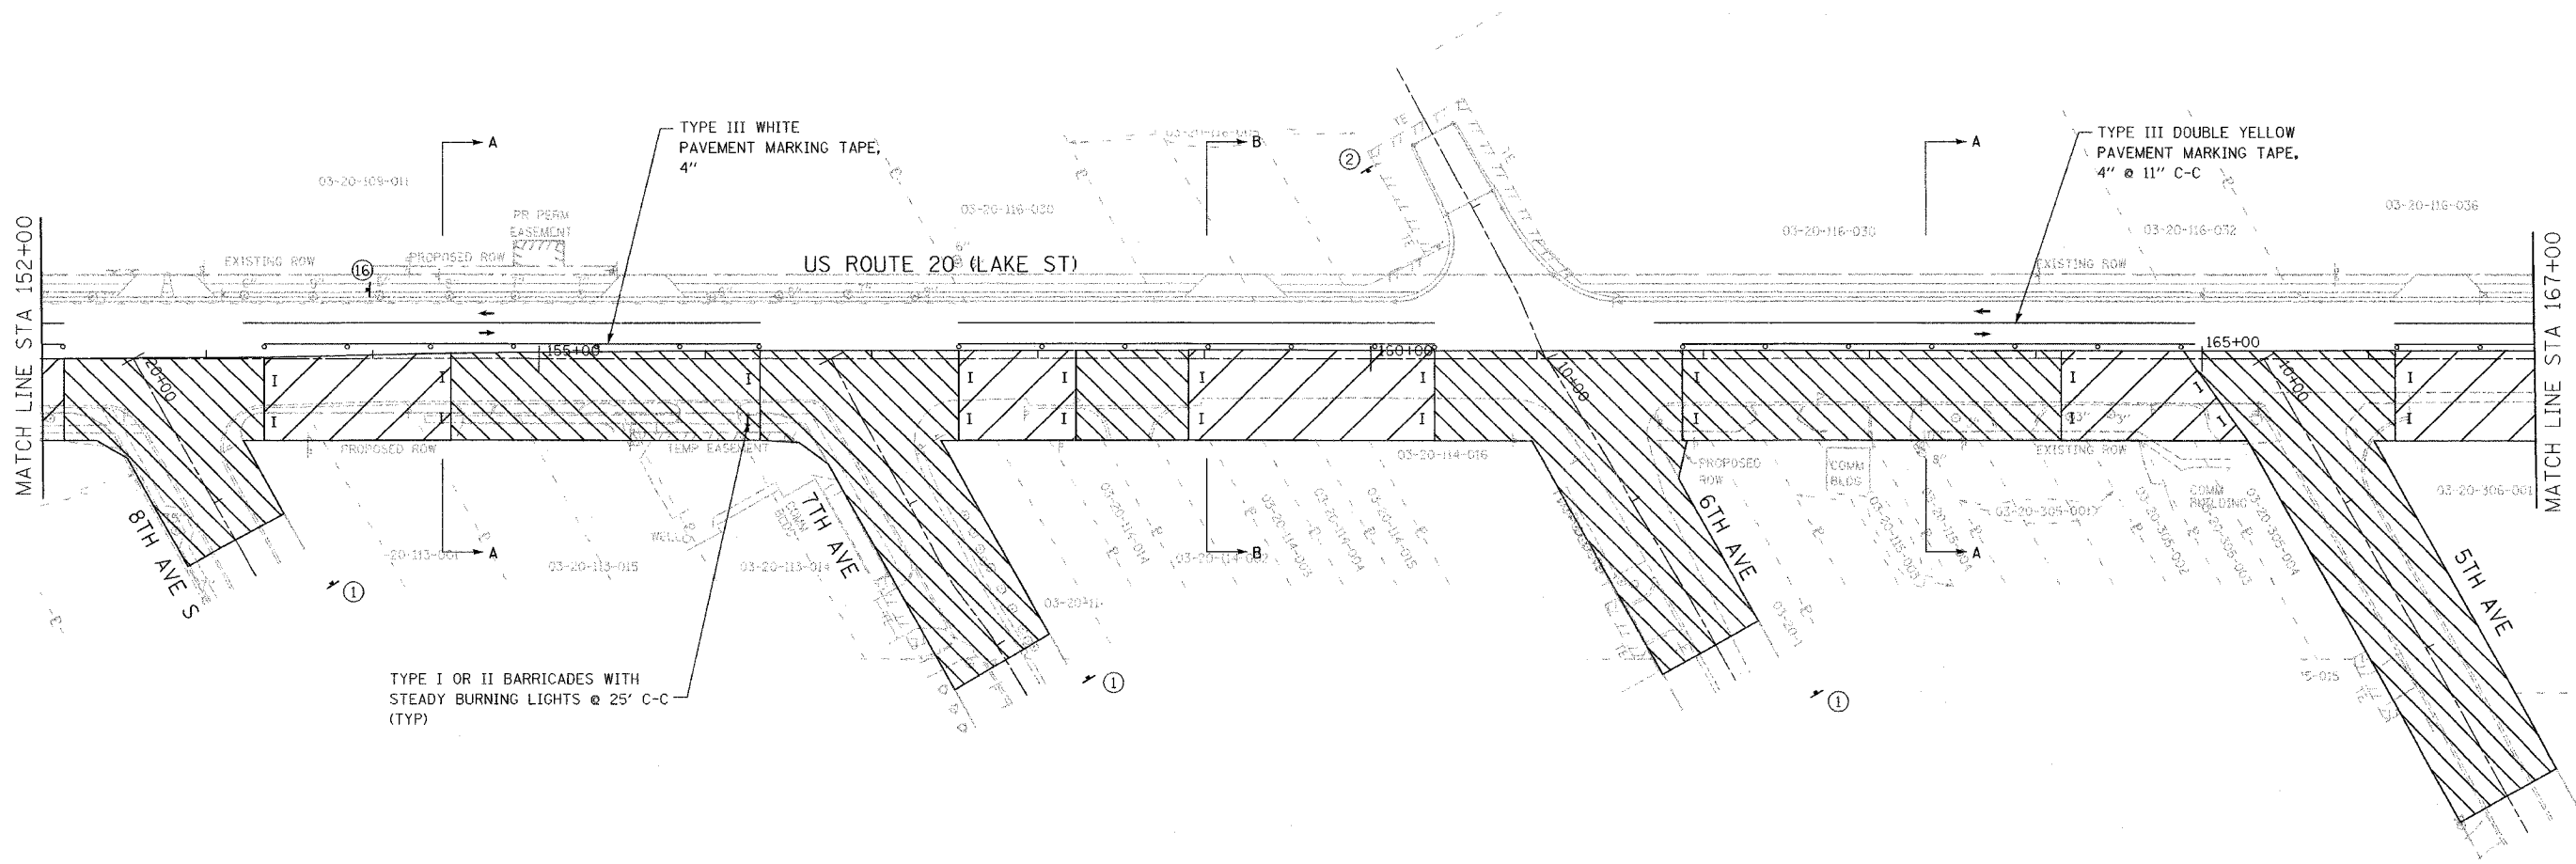

TYPE I OR II BARRICADES WITH STEADY BURNING LIGHTS @ 25' C-C (TYP)

MATCH LINE STA 152+00

MATCH LINE STA 167+00

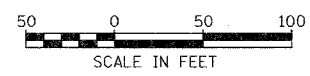

REVISIONS	
NAME	DATE

ILLINOIS DEPARTMENT OF TRANSPORTATION

**MAINTENANCE OF TRAFFIC**  
**STAGE II**

US ROUTE 20 (LAKE STREET)

SCALE: 1"=50'  
DATE: 03/01/05

DRAWN BY JEC  
CHECKED BY KN

I:\11\_001171464\_1020\cadd\464cm1201-1b.sht