



F.A.U. RTE.	SECTION	COUNTY	TOTAL SHEETS	SHEET NO.
3537	5Y-R-4	DUPAGE	392	114
STA 110+00		TO STA 126+00		
FED. ROAD DIST. NO. 1		ILLINOIS FED. AID PROJECT		
CONTRACT NO. 62295				

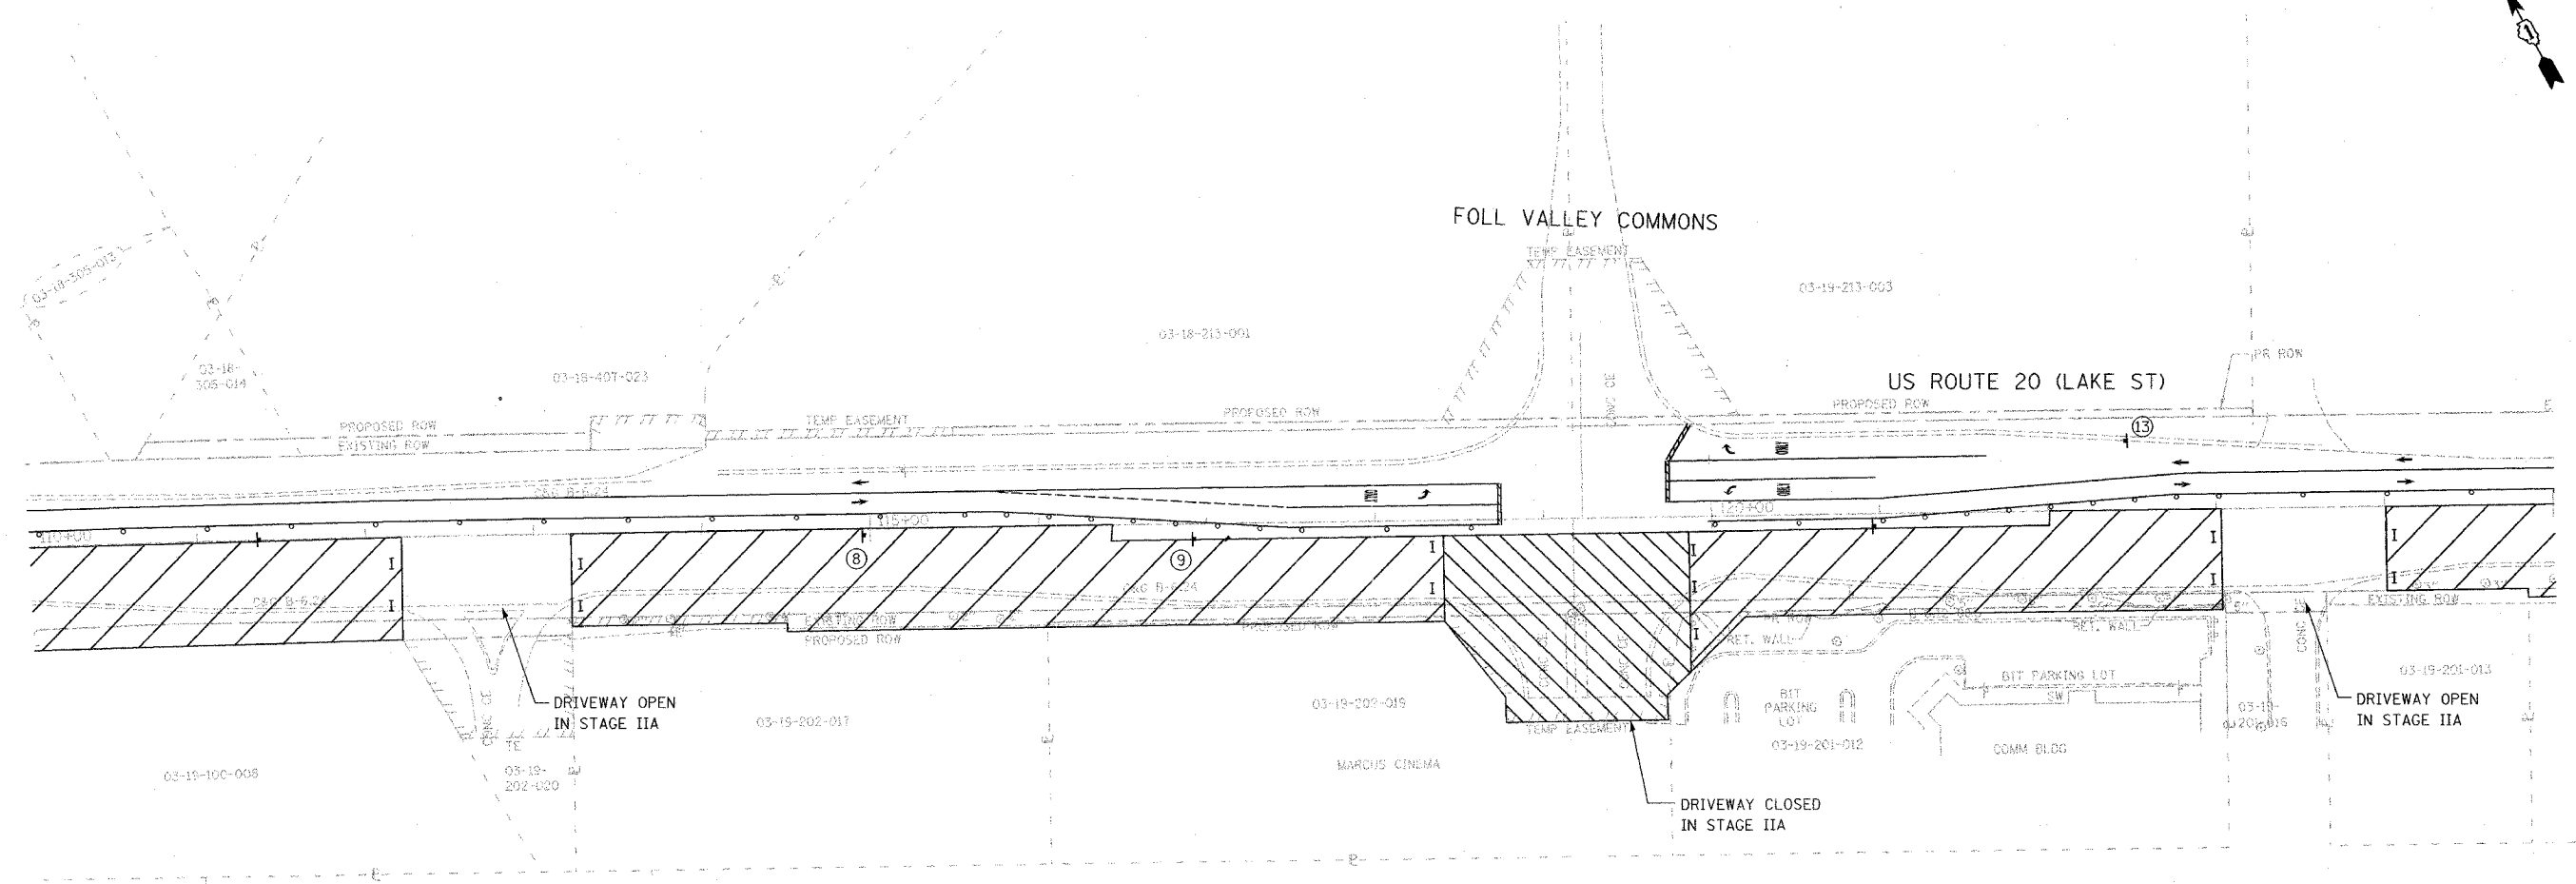

NOTE:
 STAGE II US 20
 PAVEMENT MARKING
 TO REMAIN FOR STAGE IIA

MARCUS CINEMA DR
 STAGE IIA

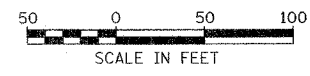

REVISIONS	
NAME	DATE

ILLINOIS DEPARTMENT OF TRANSPORTATION

**MAINTENANCE OF TRAFFIC
 STAGE II**

US ROUTE 20 (LAKE STREET)

SCALE: 1"=50'
 DATE: 03/01/05

DRAWN BY JEC
 CHECKED BY KN

I:\11_001171464_020\0601464cm1201-1b.rvt