


F.A.I. RTE.	SECTION	COUNTY	TOTAL SHEETS	SHEET NO.
3537	5Y-R-4	DUPAGE	372	115
STA 123+00		TO STA 138+00		
FED. ROAD DIST. NO. 1		ILLINOIS FED. AID PROJECT		
CONTRACT NO. 62295				

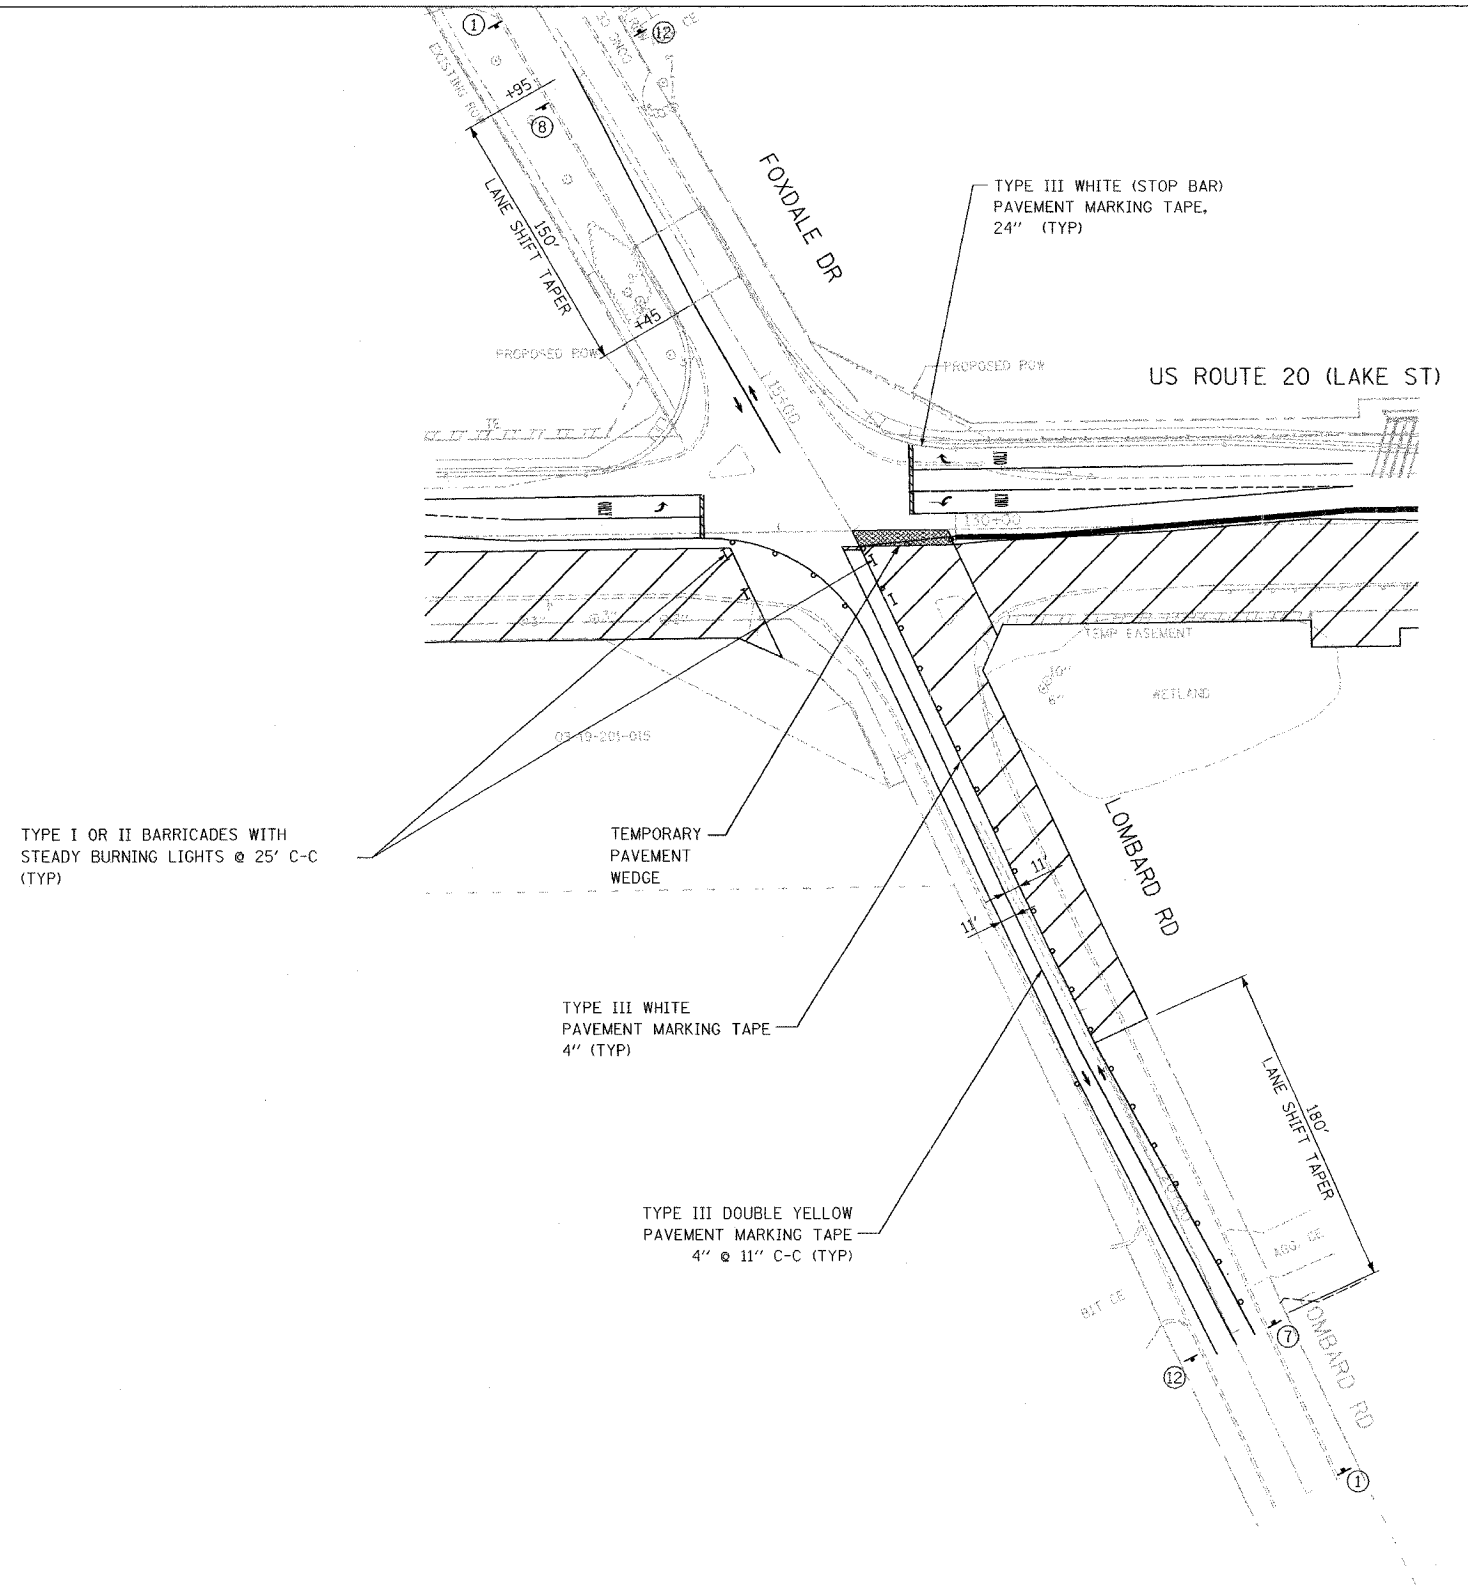

TYPE I OR II BARRICADES WITH STEADY BURNING LIGHTS @ 25' C-C (TYP)

TEMPORARY PAVEMENT WEDGE

TYPE III WHITE PAVEMENT MARKING TAPE 4" (TYP)

TYPE III DOUBLE YELLOW PAVEMENT MARKING TAPE 4" @ 11" C-C (TYP)

NOTE:  
STAGE II US 20 PAVEMENT MARKING TO REMAIN FOR STAGE IIA

FOXDALE DR/LOMBARD RD  
STAGE IIA



REVISIONS	
NAME	DATE

ILLINOIS DEPARTMENT OF TRANSPORTATION

**MAINTENANCE OF TRAFFIC  
STAGE II**

US ROUTE 20 (LAKE STREET)

SCALE: 1"=50'  
DATE: 03/01/05

DRAWN BY JEC  
CHECKED BY KN

J:\Illinois\171454\_us20\cad\1484cm\201-1b.dwg