
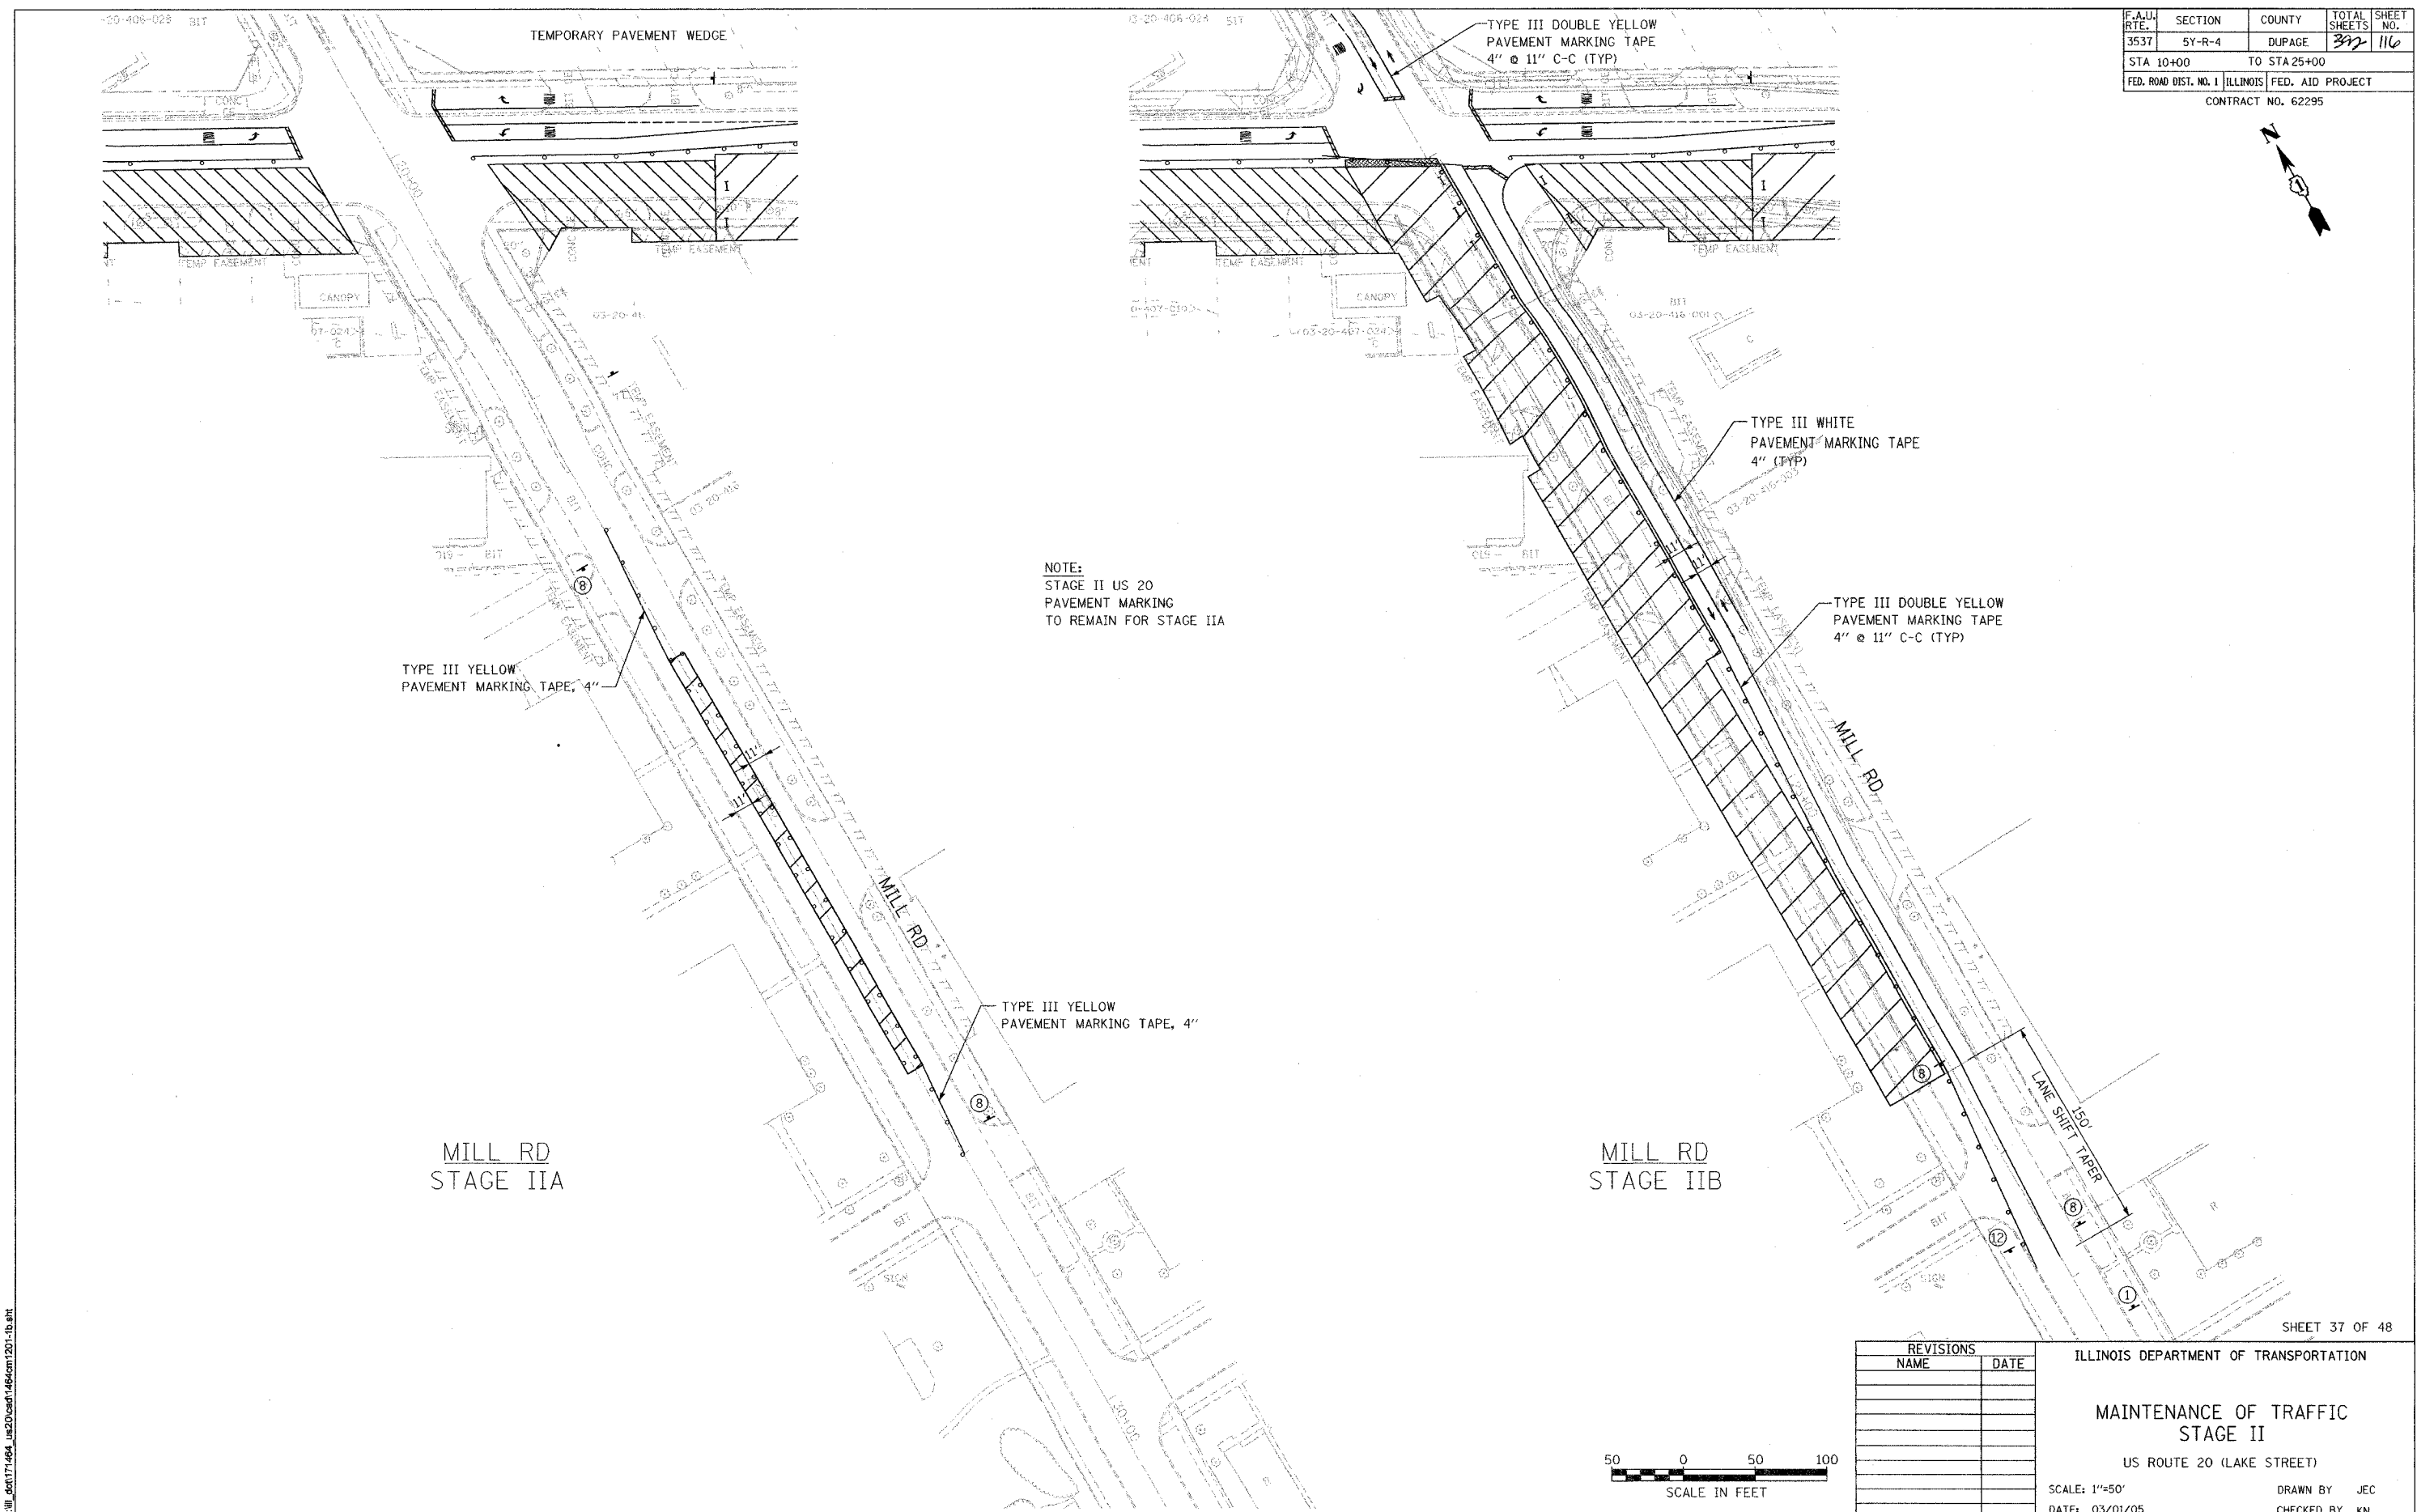


F.A.J. RTE.	SECTION	COUNTY	TOTAL SHEETS	SHEET NO.
3537	5Y-R-4	DUPAGE	397	116
STA 10+00		TO STA 25+00		
FED. ROAD DIST. NO. 1		ILLINOIS FED. AID PROJECT		
CONTRACT NO. 62295				

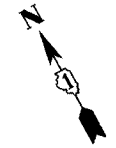

NOTE:  
STAGE II US 20  
PAVEMENT MARKING  
TO REMAIN FOR STAGE IIA

TYPE III YELLOW  
PAVEMENT MARKING TAPE, 4"

TYPE III YELLOW  
PAVEMENT MARKING TAPE, 4"

TYPE III DOUBLE YELLOW  
PAVEMENT MARKING TAPE  
4" @ 11" C-C (TYP)

TYPE III WHITE  
PAVEMENT MARKING TAPE  
4" (TYP)

TYPE III DOUBLE YELLOW  
PAVEMENT MARKING TAPE  
4" @ 11" C-C (TYP)

MILL RD  
STAGE IIA


MILL RD  
STAGE IIB

150'  
LANE SHIFT TAPER

SHEET 37 OF 48

REVISIONS	
NAME	DATE

ILLINOIS DEPARTMENT OF TRANSPORTATION  
  
MAINTENANCE OF TRAFFIC  
STAGE II  
US ROUTE 20 (LAKE STREET)  
SCALE: 1"=50'  
DATE: 03/01/05  
DRAWN BY JEC  
CHECKED BY KN

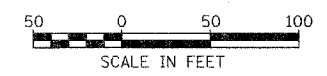

I:\1111\dot117\464\_us20\east\1464cm\201-1b.dwg