
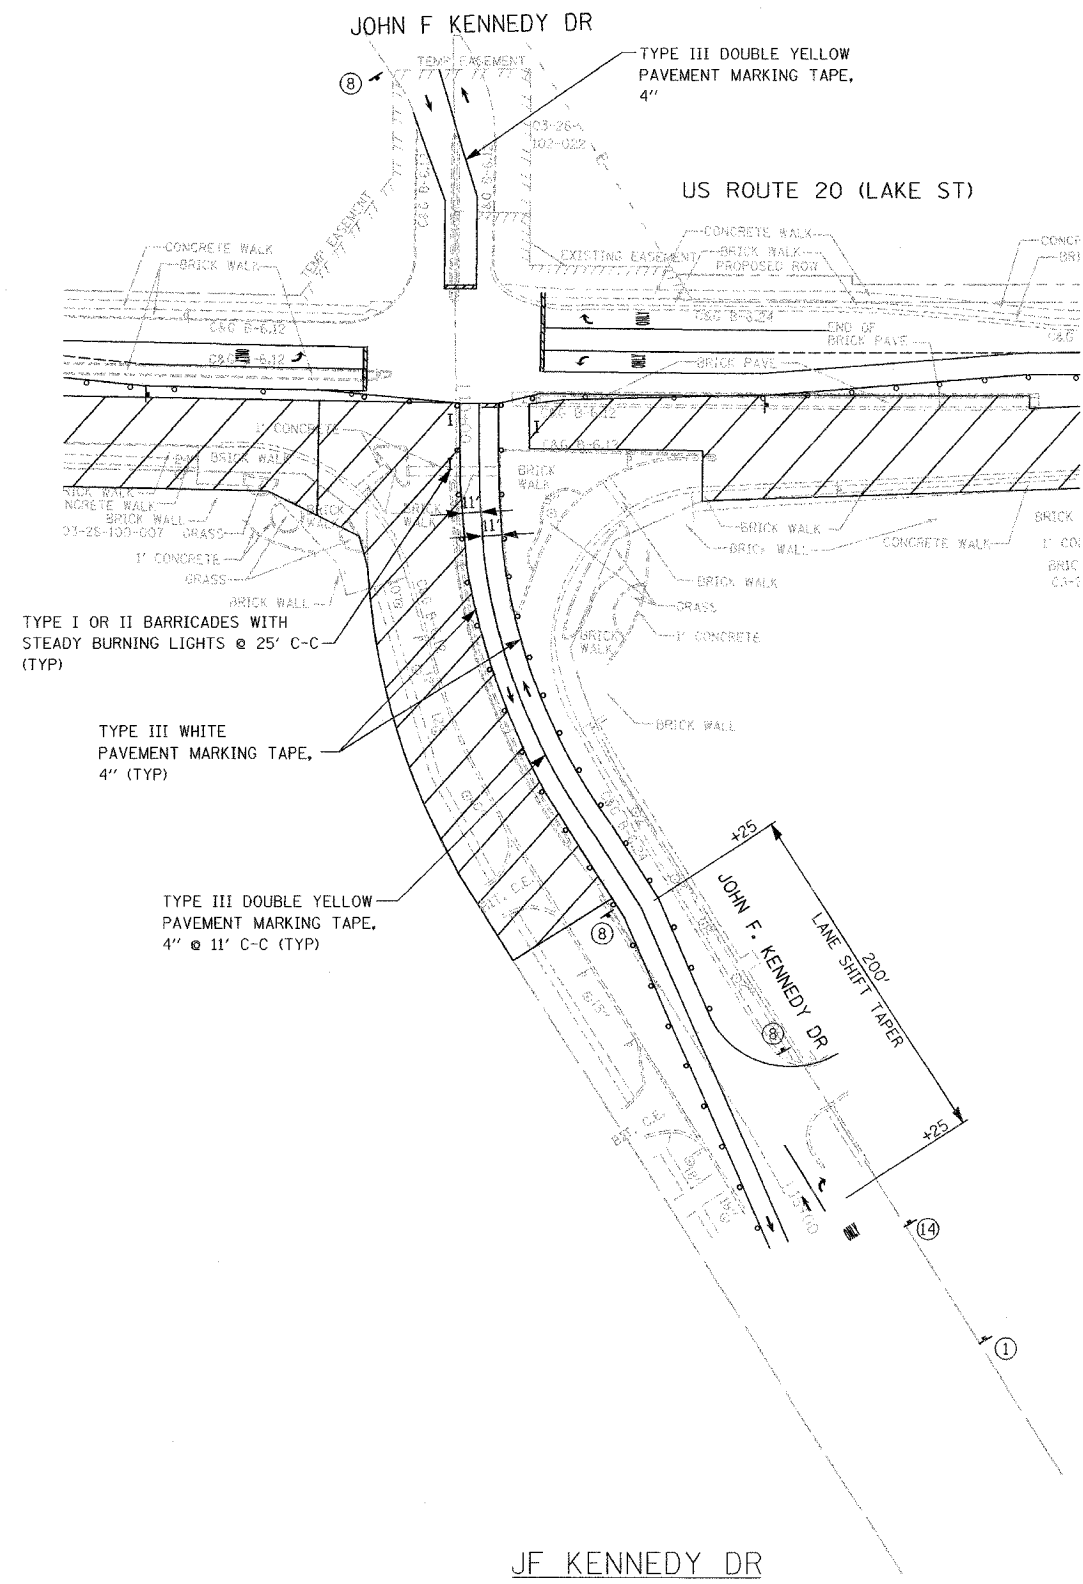


F.A.U. RTE.	SECTION	COUNTY	TOTAL SHEETS	SHEET NO.
3537	5Y-R-4	DUPAGE	397	117
STA 220+00		TO STA 223+00		
FED. ROAD DIST. NO. 1		ILLINOIS	FED. AID PROJECT	
CONTRACT NO. 62295				

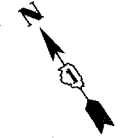

NOTE:
 STAGE II US 20
 PAVEMENT MARKING TO
 REMAIN FOR STAGE IIA

JF KENNEDY DR
 STAGE IIA

REVISIONS	
NAME	DATE

ILLINOIS DEPARTMENT OF TRANSPORTATION

**MAINTENANCE OF TRAFFIC
 STAGE II**

US ROUTE 20 (LAKE STREET)

SCALE: 1"=50'
 DATE: 03/01/05

DRAWN BY JEC
 CHECKED BY KN



I:\projects\1160\1160.dwg 11/16/05 11:58:11 AM 11/16/05 11:58:11 AM