

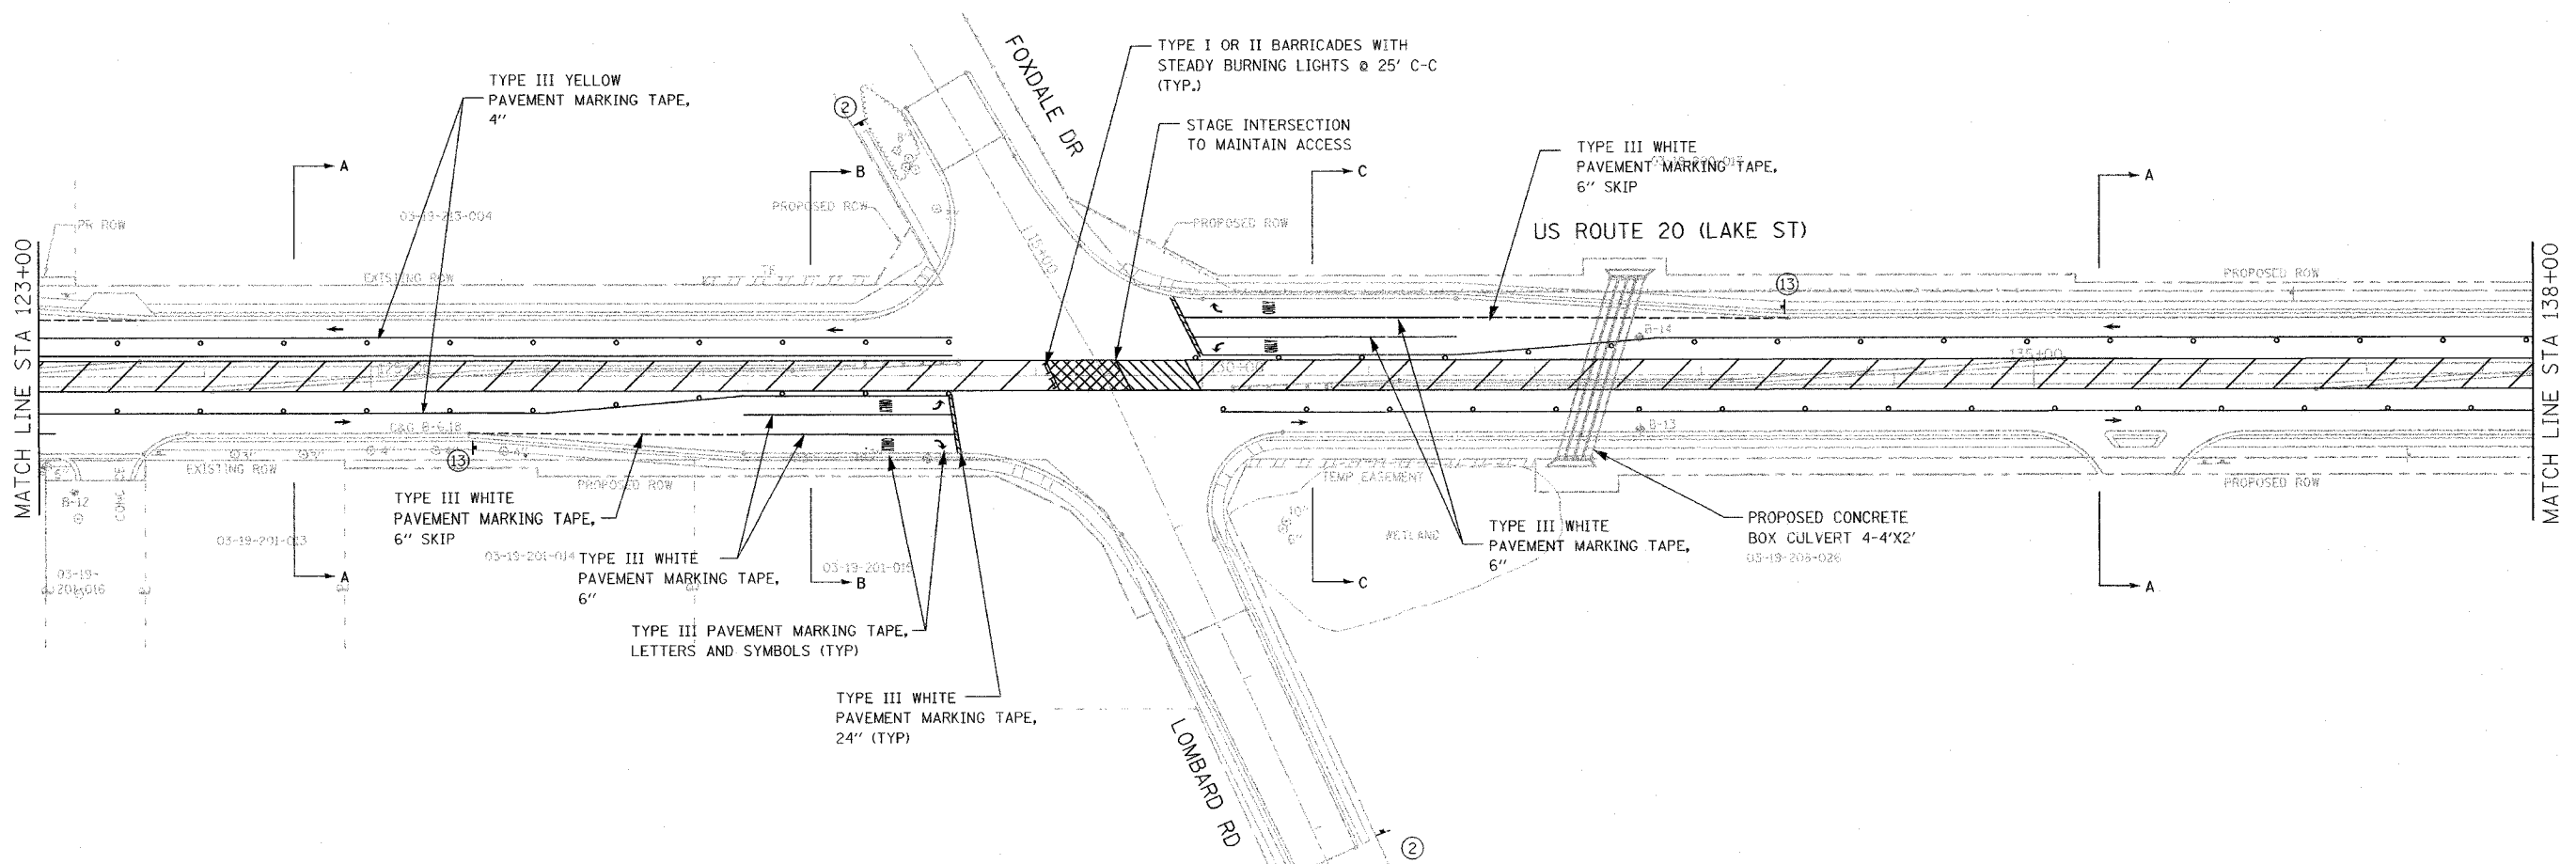


F.A.U. RTE.	SECTION	COUNTY	TOTAL SHEETS	SHEET NO.
3537	5Y-R-4	DUPAGE	392	120
STA 123+00		TO STA 138+00		
FED. ROAD DIST. NO. 1 ILLINOIS FED. AID PROJECT				
CONTRACT NO. 62295				

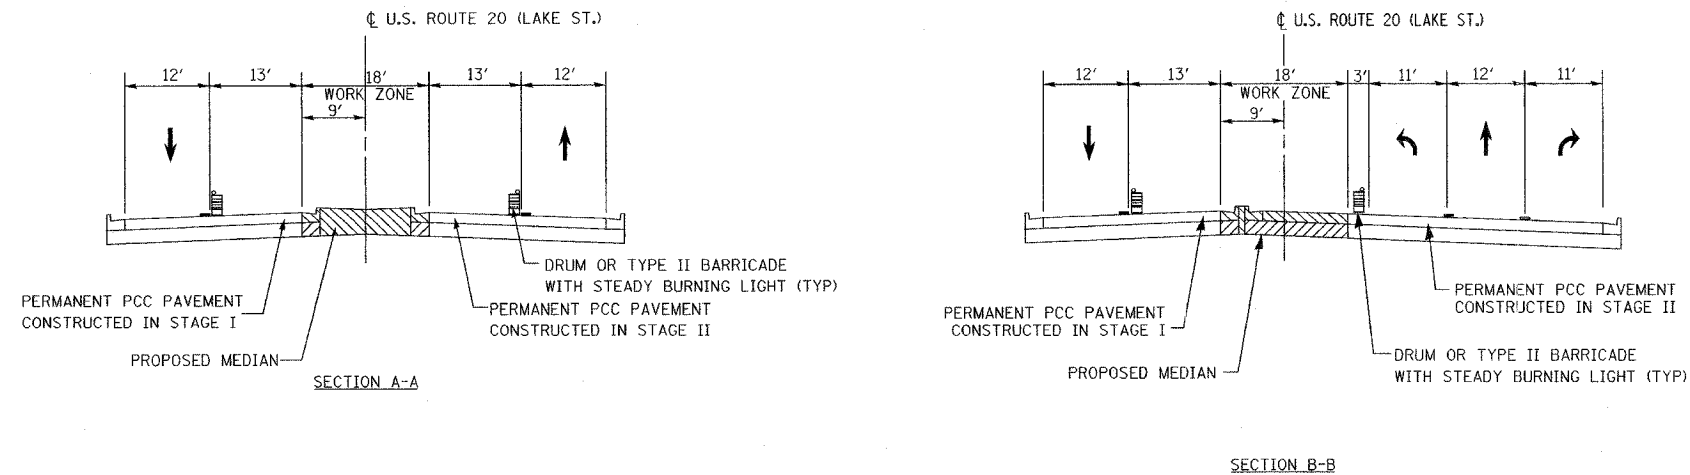

NOTE:
 TEMPORARY SIGNALS REQUIRED
 AT US 20/LOMBARD RD
 AND SHALL BE PLACED PRIOR TO STAGE I.

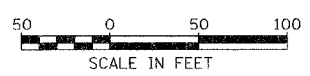

REVISIONS	
NAME	DATE

ILLINOIS DEPARTMENT OF TRANSPORTATION

**MAINTENANCE OF TRAFFIC
 STAGE III**

US ROUTE 20 (LAKE STREET)

SCALE: 1"=50'
 DATE: 03/01/05

DRAWN BY JEC
 CHECKED BY KN

P:\gis\work\lake\mst\mst.dwg