


| | | | | |
|-----------------------|---------|-----------------------|--------------|------------------|
| F.A.U. RTE. | SECTION | COUNTY | TOTAL SHEETS | SHEET NO. |
| 3537 | 5Y-R-4 | DUPAGE | 392 | 127 |
| STA 226+00 | | TO STA END OF PROJECT | | |
| FED. ROAD DIST. NO. 1 | | ILLINOIS | | FED. AID PROJECT |
| CONTRACT NO. 62295 | | | | |

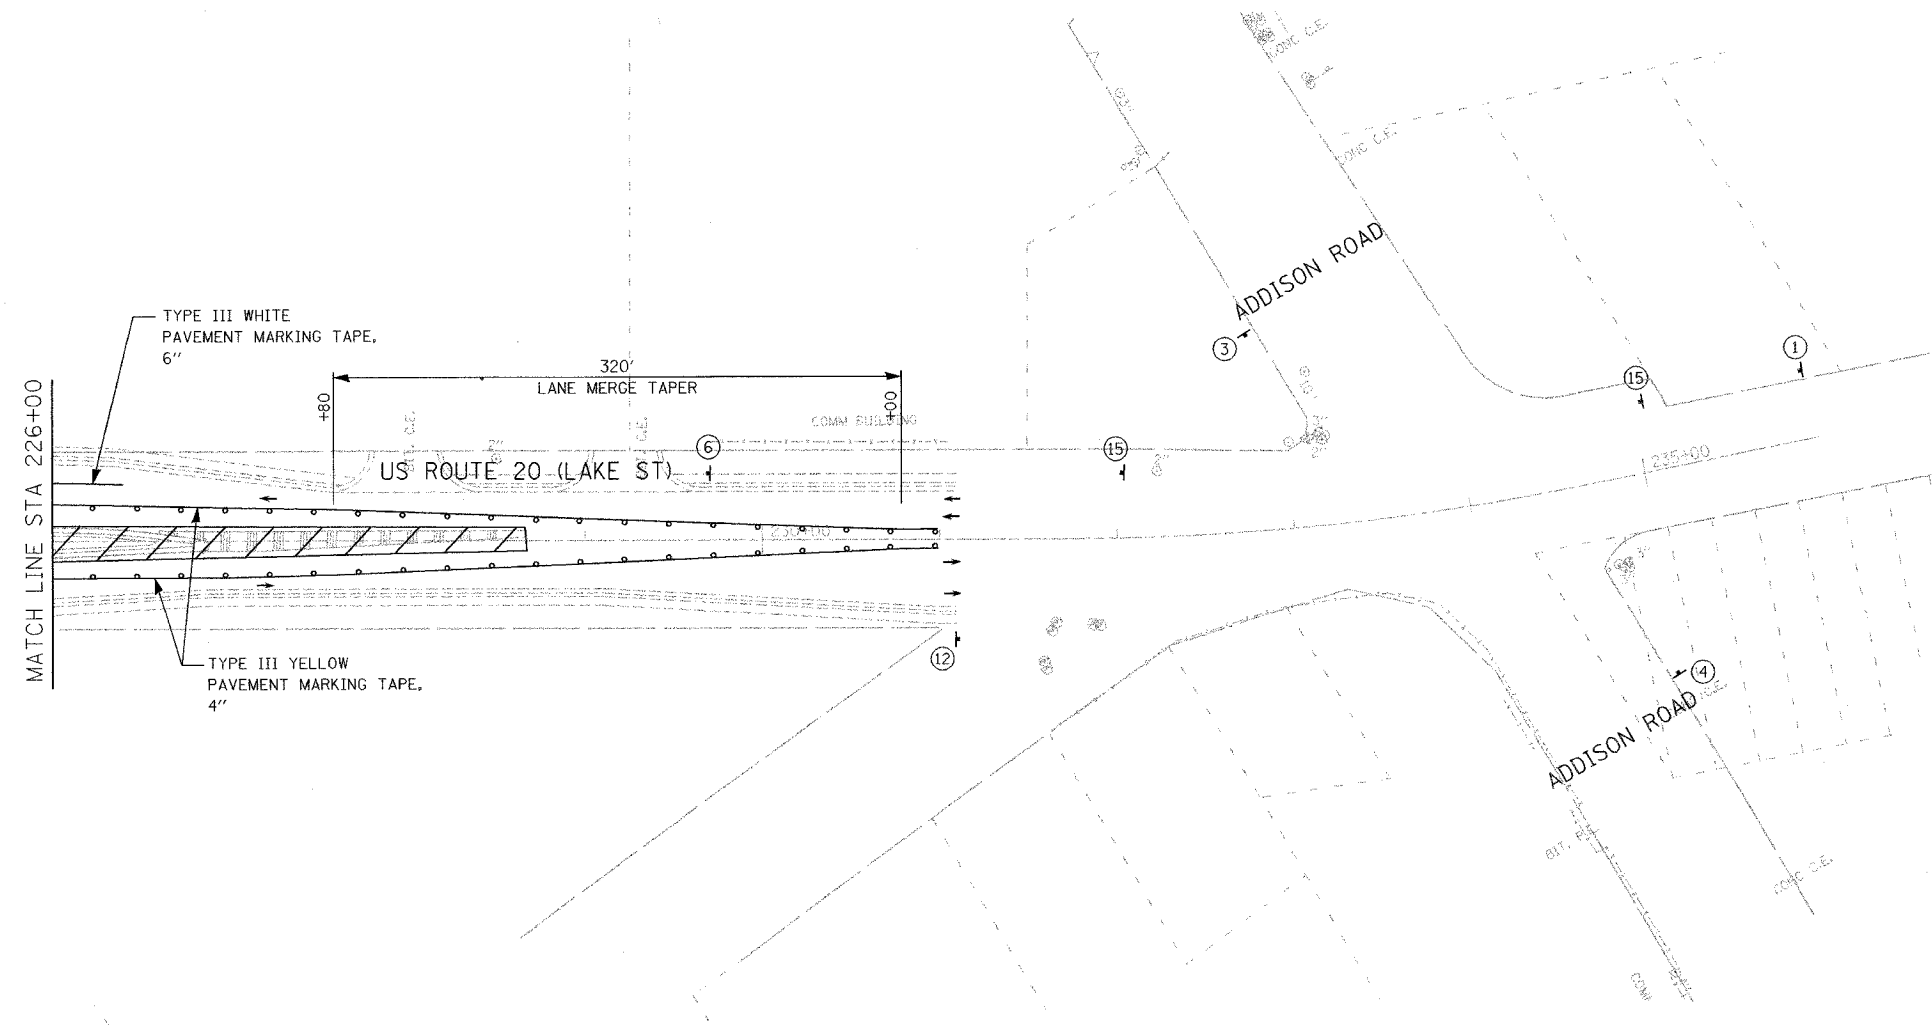

SHEET 48 OF 48

| REVISIONS | |
|-----------|------|
| NAME | DATE |
| | |
| | |
| | |
| | |
| | |
| | |
| | |
| | |
| | |
| | |

ILLINOIS DEPARTMENT OF TRANSPORTATION

**MAINTENANCE OF TRAFFIC
STAGE III**

US ROUTE 20 (LAKE STREET)

SCALE: 1"=50'
DATE: 03/01/05

DRAWN BY JEC
CHECKED BY KN



I:\Illinois\171464_us20\oad1\464cm\302-1b.dwg