

PROPOSED LEGEND

- XX NEW STRUCTURE
- XX NEW STORM PIPE


NOTE
 1. WATER MAIN, FIRE HYDRANTS AND VALVE VAULTS FROM STA. 105+70 TO STA. 223+00 TO BE REMOVED/RELOCATED BY THE VILLAGE OF ADDISON AS PART OF 12" WATER MAIN RELOCATION CONTRACT.

EXISTING CONDITIONS

PROPOSED IMPROVEMENT


INV. 701.55
 29.9' -36" RCCP @ 0.1%
 INV. 701.52

INV. 701.50
 7.5' -36" RCCP @ 0.27%
 INV. 701.52

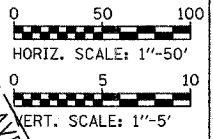

DATE	
BY	
REVIEWED	
APPROVED	
DATE	
BY	

DATE	
BY	
REVIEWED	
APPROVED	
DATE	
BY	

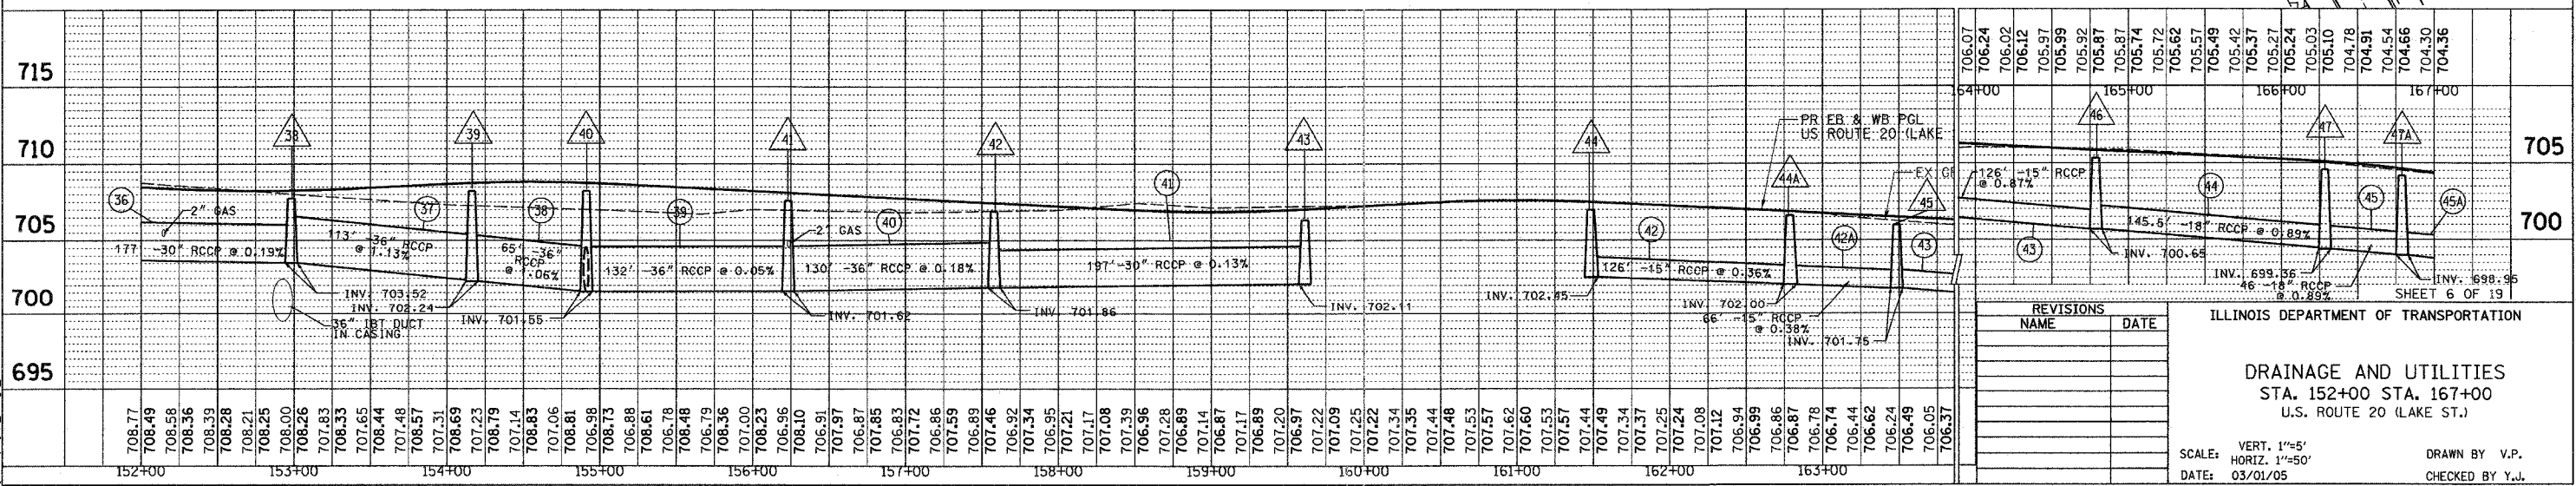

REVISIONS	
NAME	DATE

ILLINOIS DEPARTMENT OF TRANSPORTATION

DRAINAGE AND UTILITIES
 STA. 152+00 STA. 167+00
 U.S. ROUTE 20 (LAKE ST.)

SCALE: VERT. 1"=5'
 HORIZ. 1"=50'
 DATE: 03/01/05

DRAWN BY: V.P.
 CHECKED BY: J.J.

1167project_design_1164c4d1012b.aif