
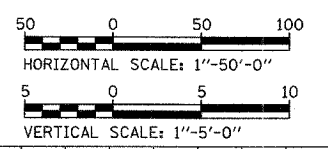
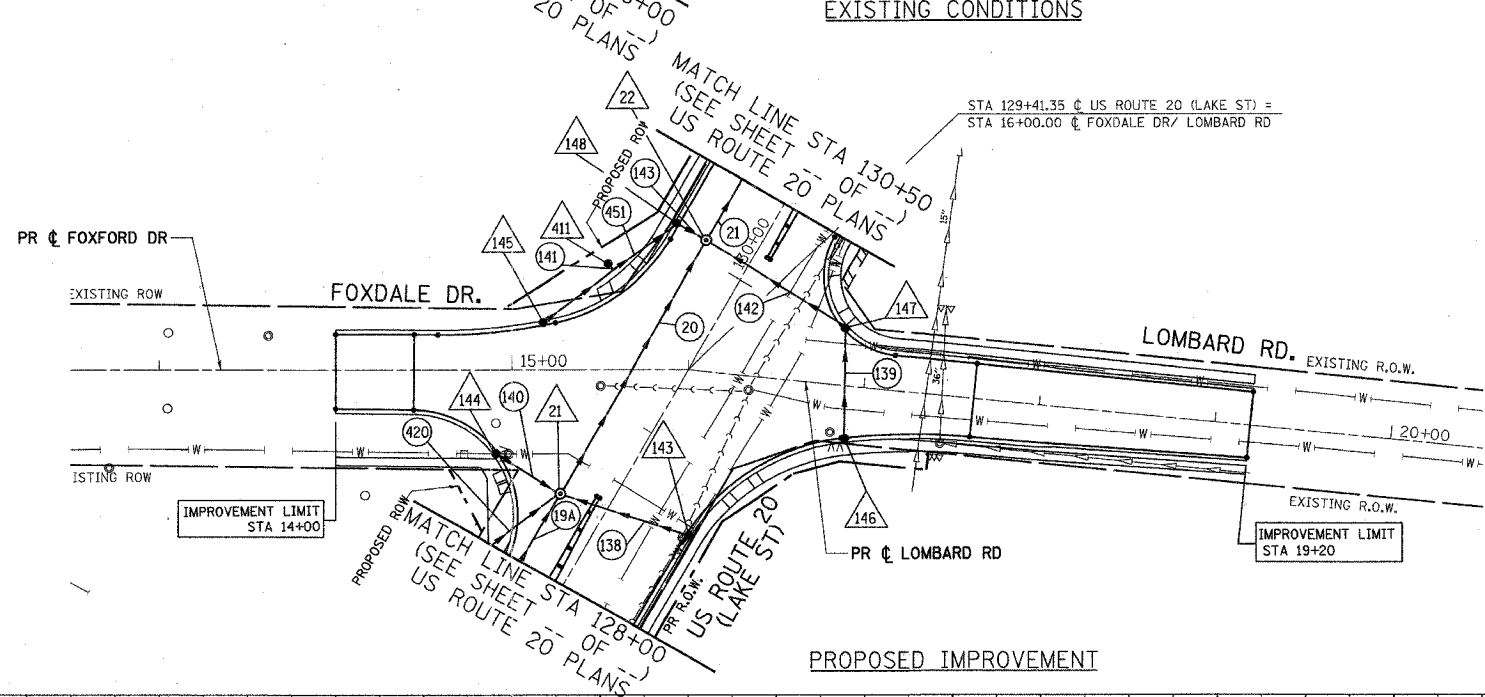


F.A. RTE.	SECTION	COUNTY	TOTAL SHEETS	SHEET NO.
3537	5Y-R-4	DUPAGE	392	139
STA 14+00		TO STA 19+20		
FED. ROAD DIST. NO. 1		ILLINOIS		FED. AID PROJECT
CONTRACT NO. 62295				

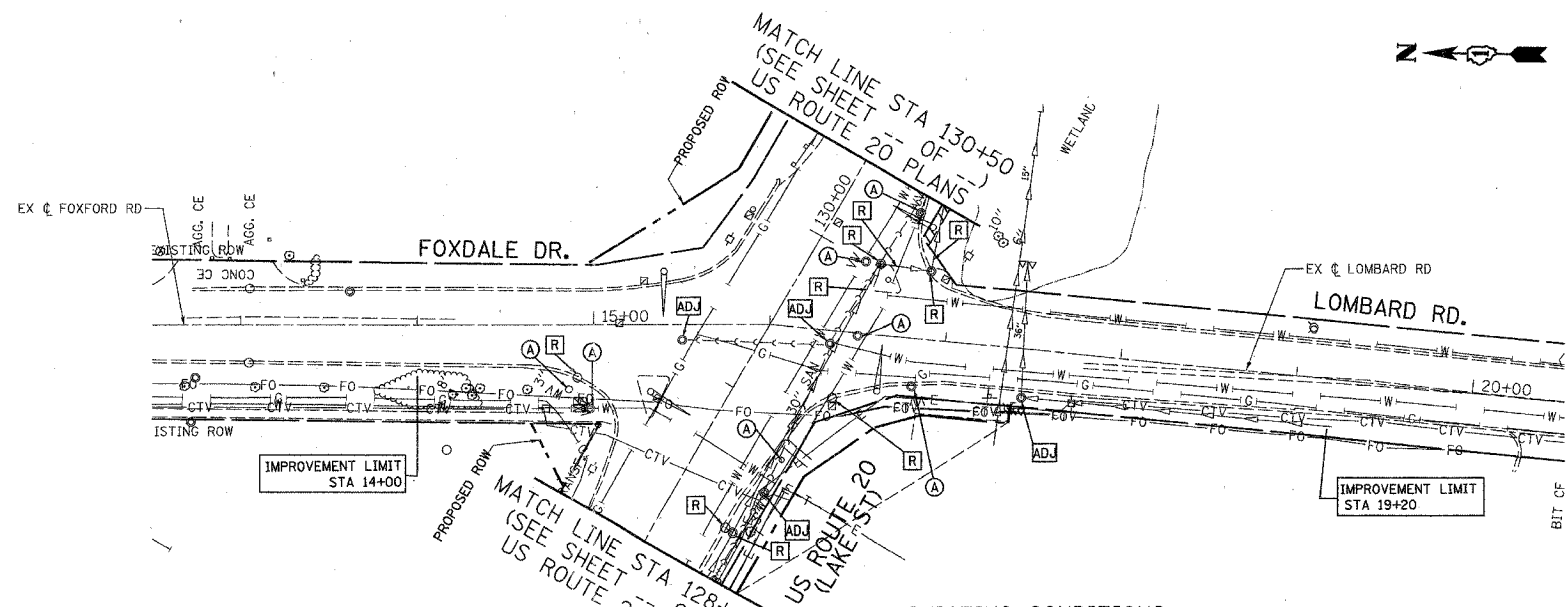


PLAN	DATE	BY
SURVEYED		
ALIGNED		
CHECKED		
NO. 1		

PROFILE	DATE	BY
SURVEYED		
GRADES CHECKED		
NO. 1		

**PROPOSED LEGEND**

- △ XX NEW STRUCTURE
- XX NEW STORM PIPE

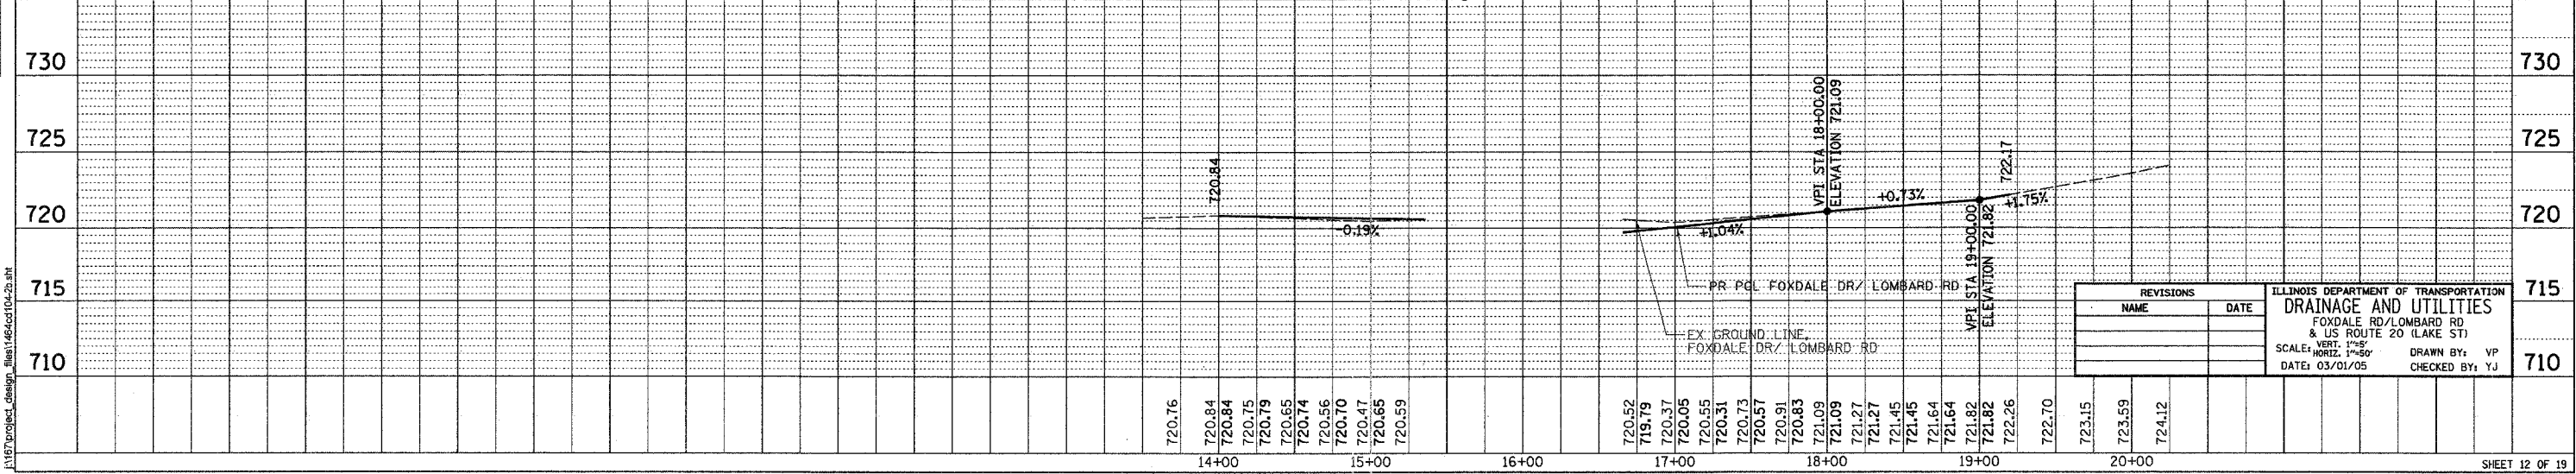

REVISIONS	
NAME	DATE

ILLINOIS DEPARTMENT OF TRANSPORTATION  
 DRAINAGE AND UTILITIES  
 FOXDALE RD./LOMBARD RD  
 & US ROUTE 20 (LAKE ST)  
 SCALE: VERT. 1"=5'  
 HORIZ. 1"=50'  
 DATE: 03/01/05  
 DRAWN BY: VP  
 CHECKED BY: YJ

I:\117\project\_design\Sheet146.dwg(14-26).dwt