
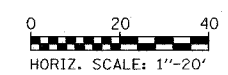


F.A.P. RTE.	SECTION	COUNTY	TOTAL SHEETS	SHEET NO.
21	57-R-4	DUPAGE	397	217
FED. ROAD DIST. NO.		ILLINOIS FED. AID PROJECT		CONTRACT NO. 62295

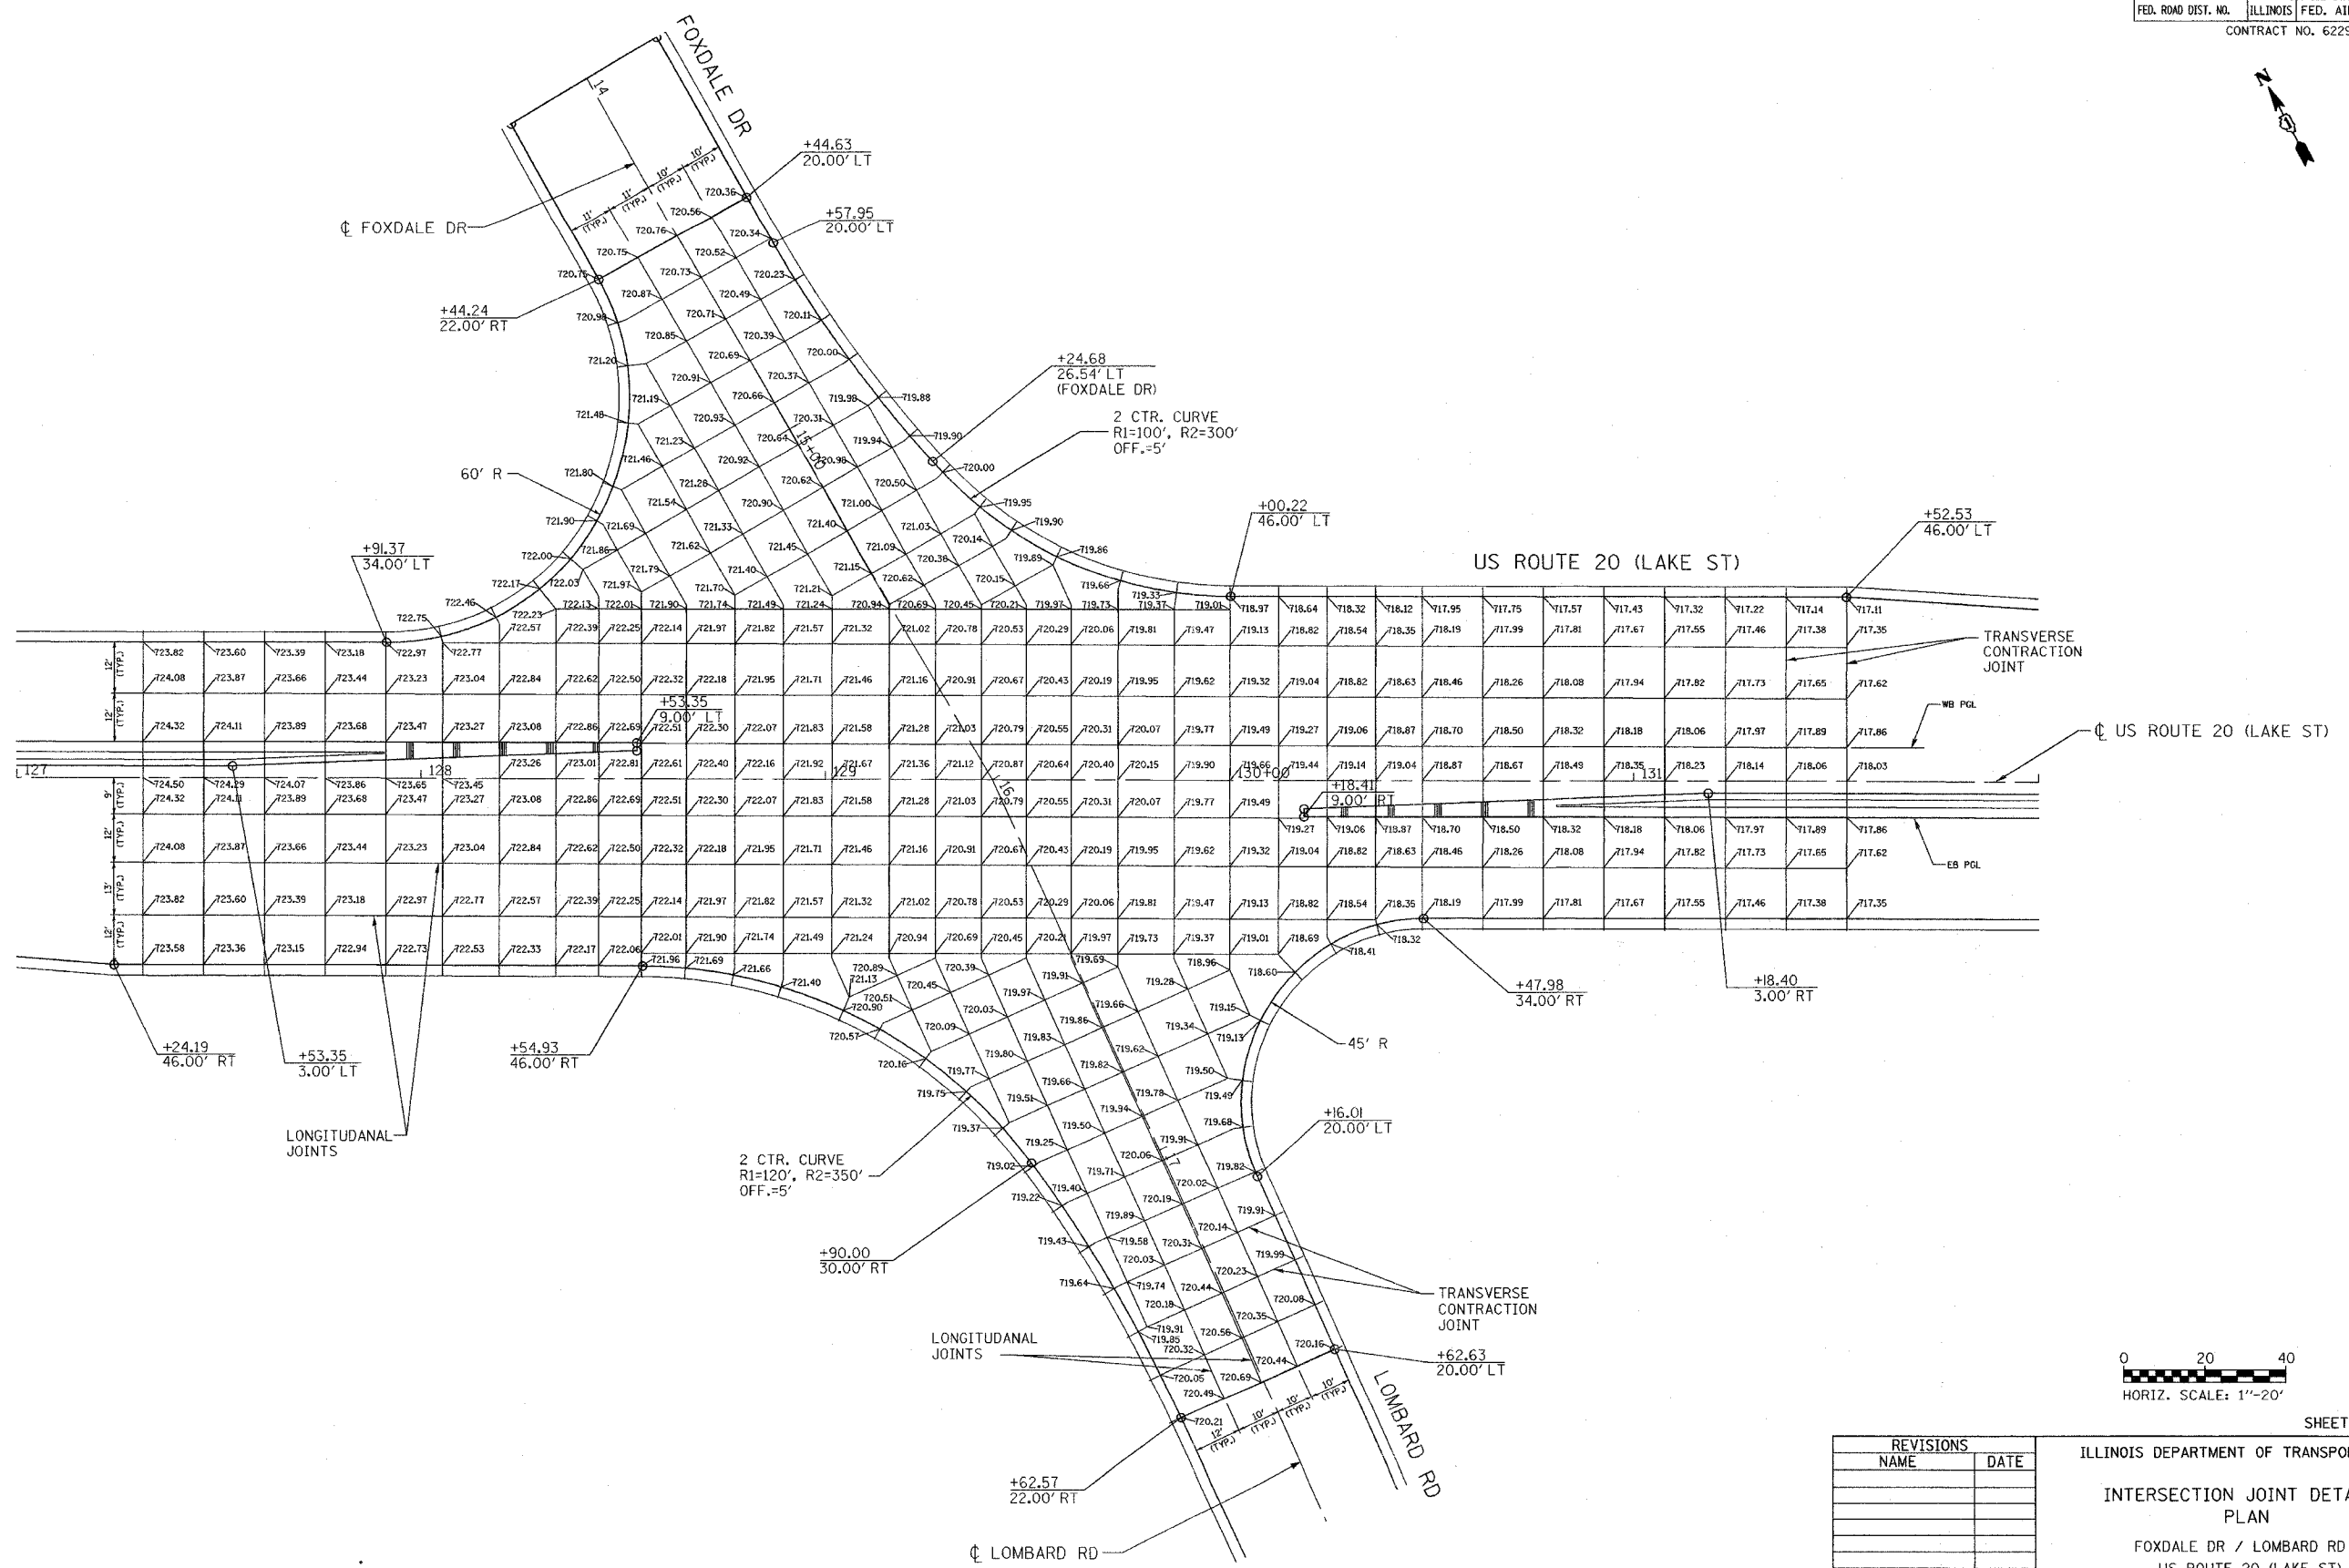

SHEET 2 OF 5

REVISIONS	
NAME	DATE

ILLINOIS DEPARTMENT OF TRANSPORTATION
 INTERSECTION JOINT DETAIL PLAN
 FOXDALE DR / LOMBARD RD &
 US ROUTE 20 (LAKE ST)
 SCALE: 1"=20'
 DATE: 03/01/05
 DRAWN BY: KDH/ SR
 CHECKED BY: JJ

J:\111171464_1a20\cadd\1464gr105-1b.dwg