
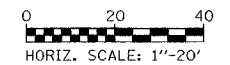


F.A.P. RTE.	SECTION	COUNTY	TOTAL SHEETS	SHEET NO.
21	54-R-4	DUPAGE	218	218
FED. ROAD DIST. NO.		ILLINOIS	FED. AID PROJECT	
CONTRACT NO. 62295				

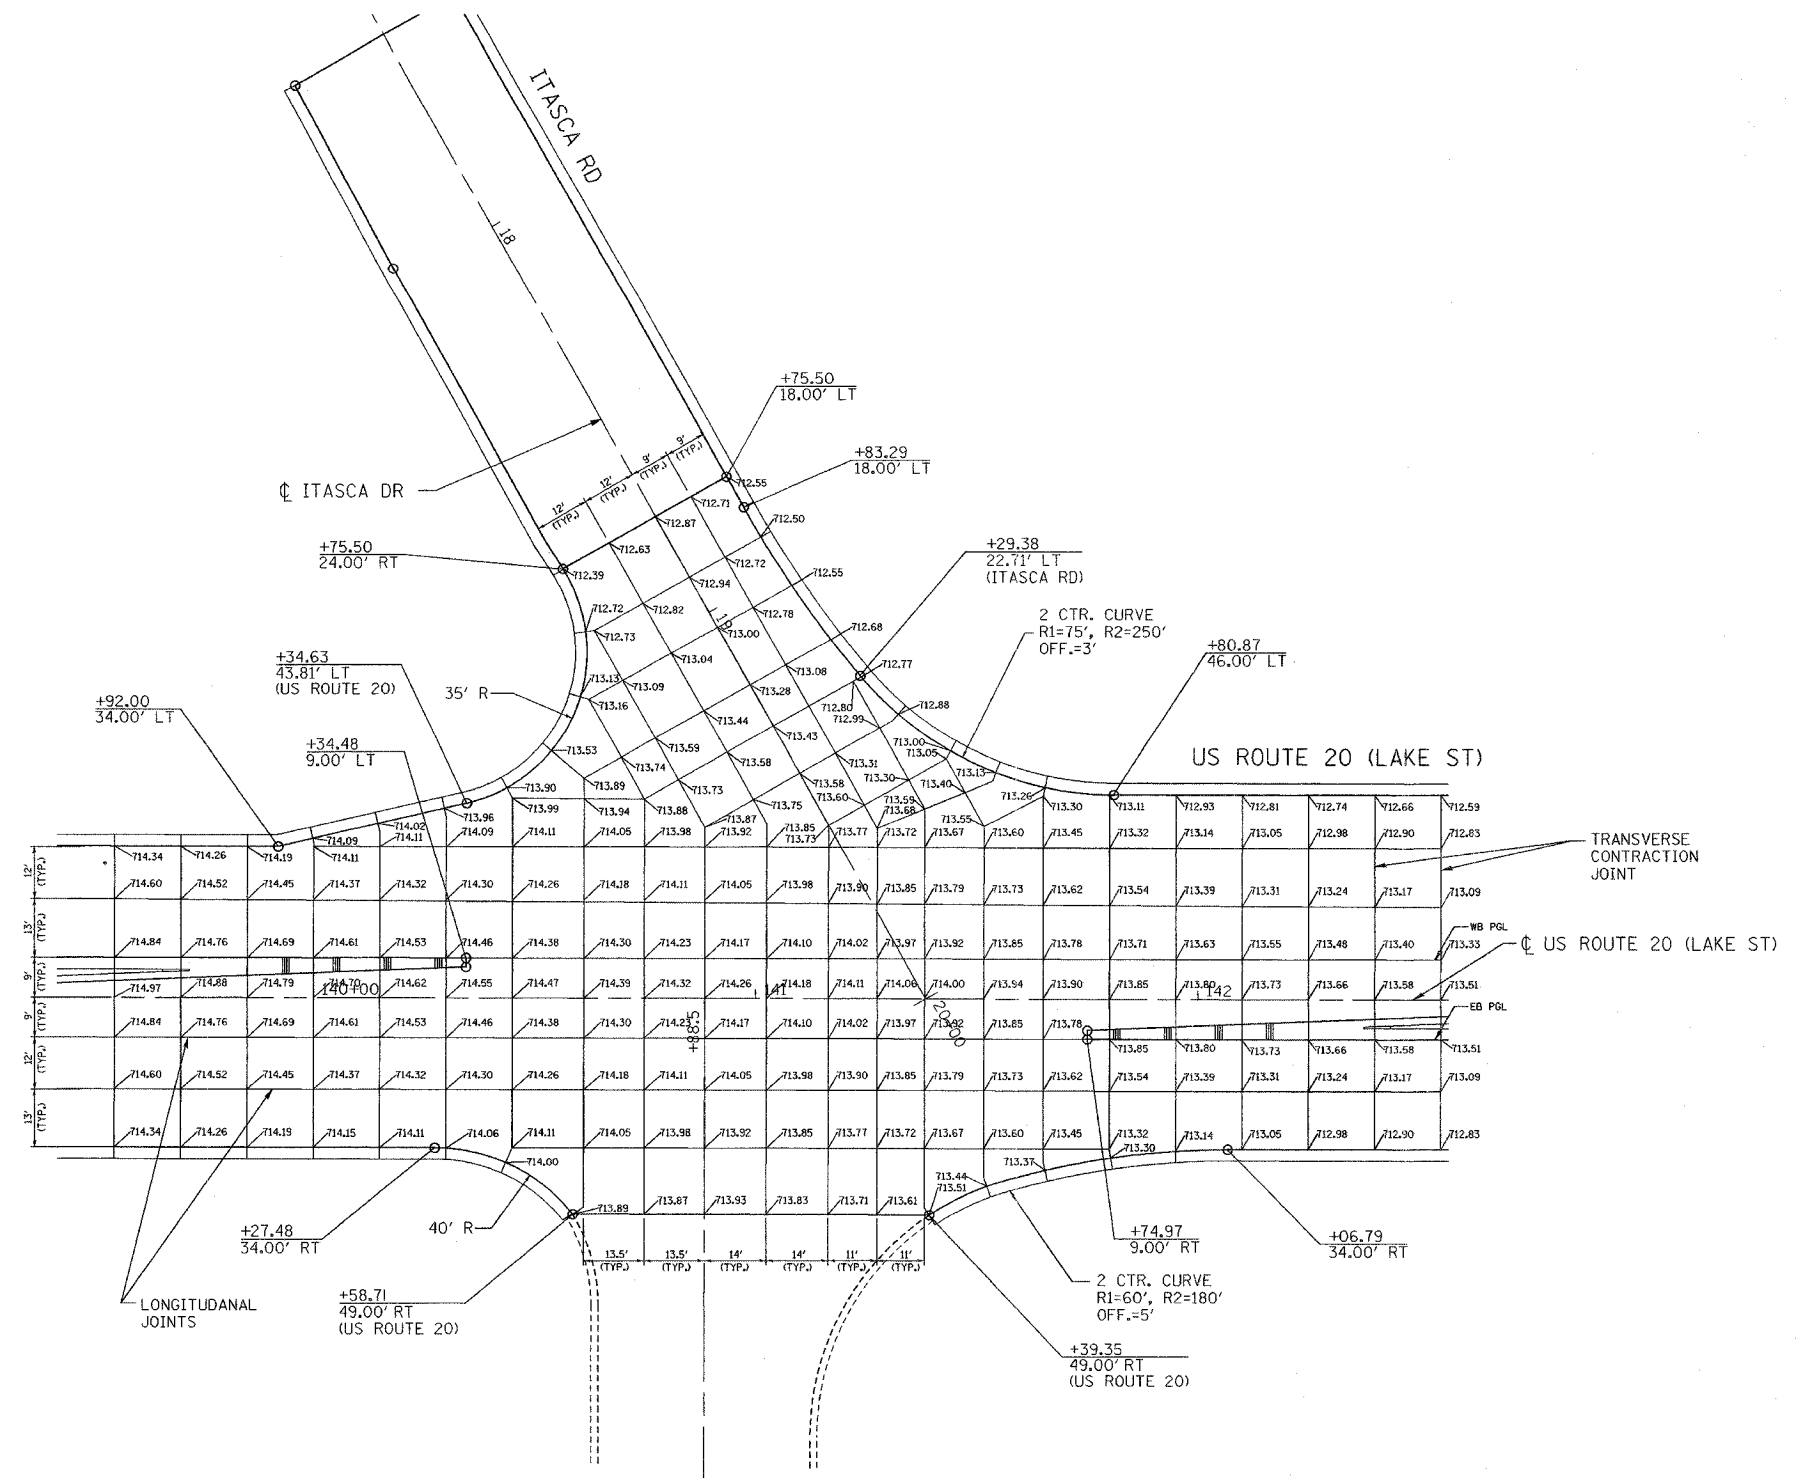

SHEET 3 OF 5

REVISIONS	
NAME	DATE

ILLINOIS DEPARTMENT OF TRANSPORTATION
INTERSECTION JOINT DETAIL PLAN
 ITASCA RD &
 US ROUTE 20 (LAKE ST)
 SCALE: 1"=20'
 DATE: 03/01/05
 DRAWN BY: KDH/ SR
 CHECKED BY: JJ

J:\111_d0117464_uad20\p11464r105-1b.ent