


F.A.P. RTE.	SECTION	COUNTY	TOTAL SHEETS	SHEET NO.
21	57-R-4	DUPAGE	39	219
FED. ROAD DIST. NO.		ILLINOIS FED. AID PROJECT		
CONTRACT NO. 62295				

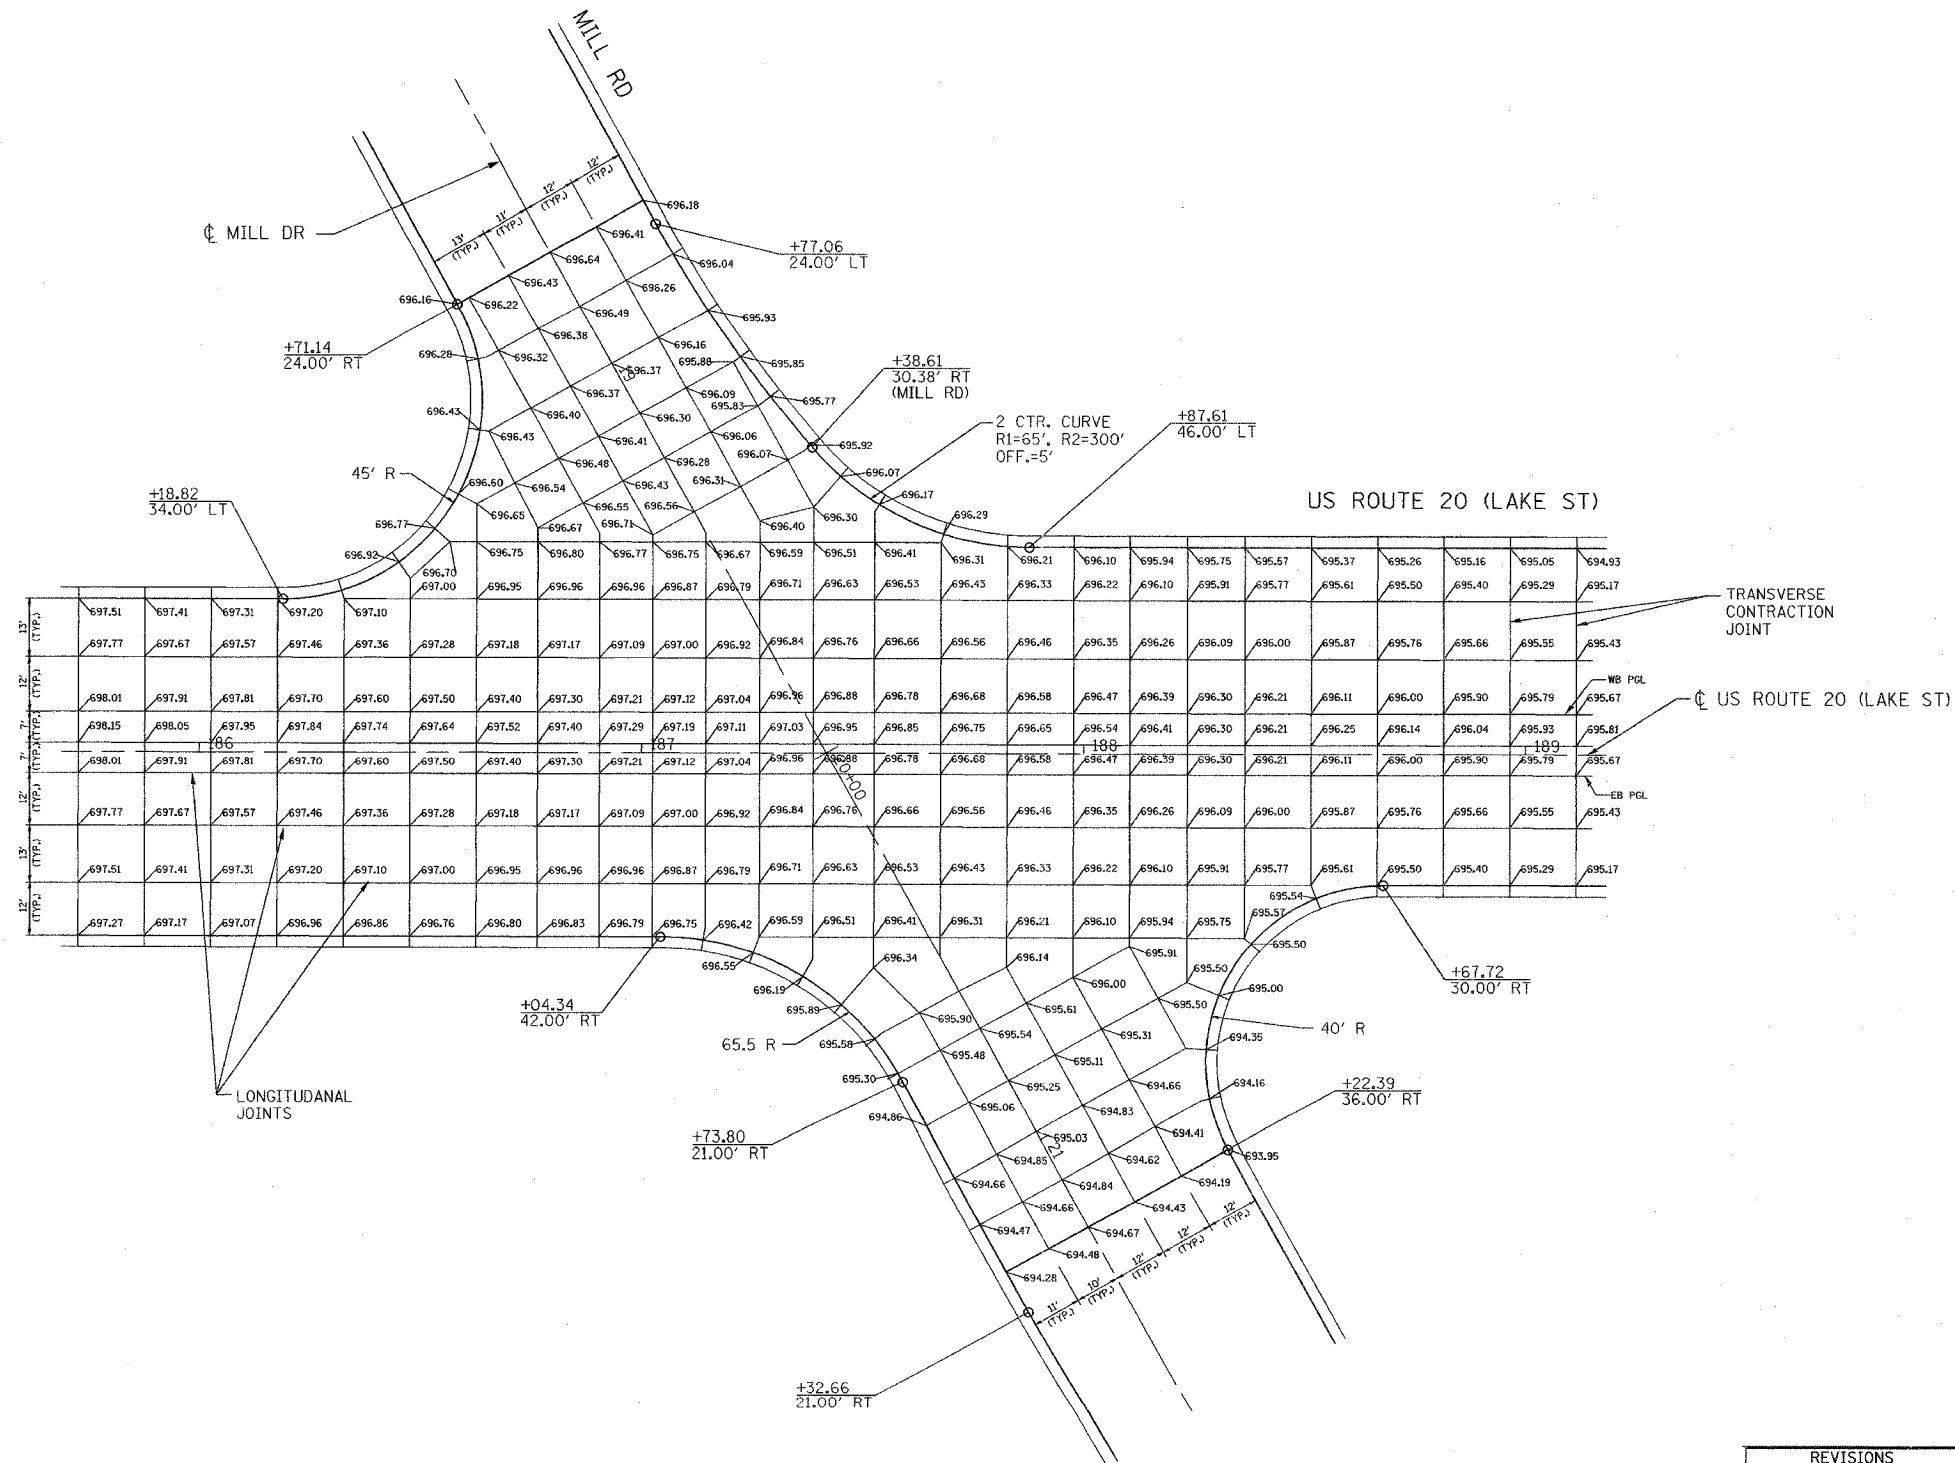

SHEET 4 OF 5

REVISIONS	
NAME	DATE

ILLINOIS DEPARTMENT OF TRANSPORTATION  
 INTERSECTION JOINT DETAIL  
 PLAN  
 MILL RD &  
 US ROUTE 20 (LAKE ST)

SCALE: 1"=20'  
 DATE: 03/01/05  
 DRAWN BY: KDH/ SR  
 CHECKED BY: JJ

I:\11\_040117\484\_0320\asct\484\05-1b.dwg