
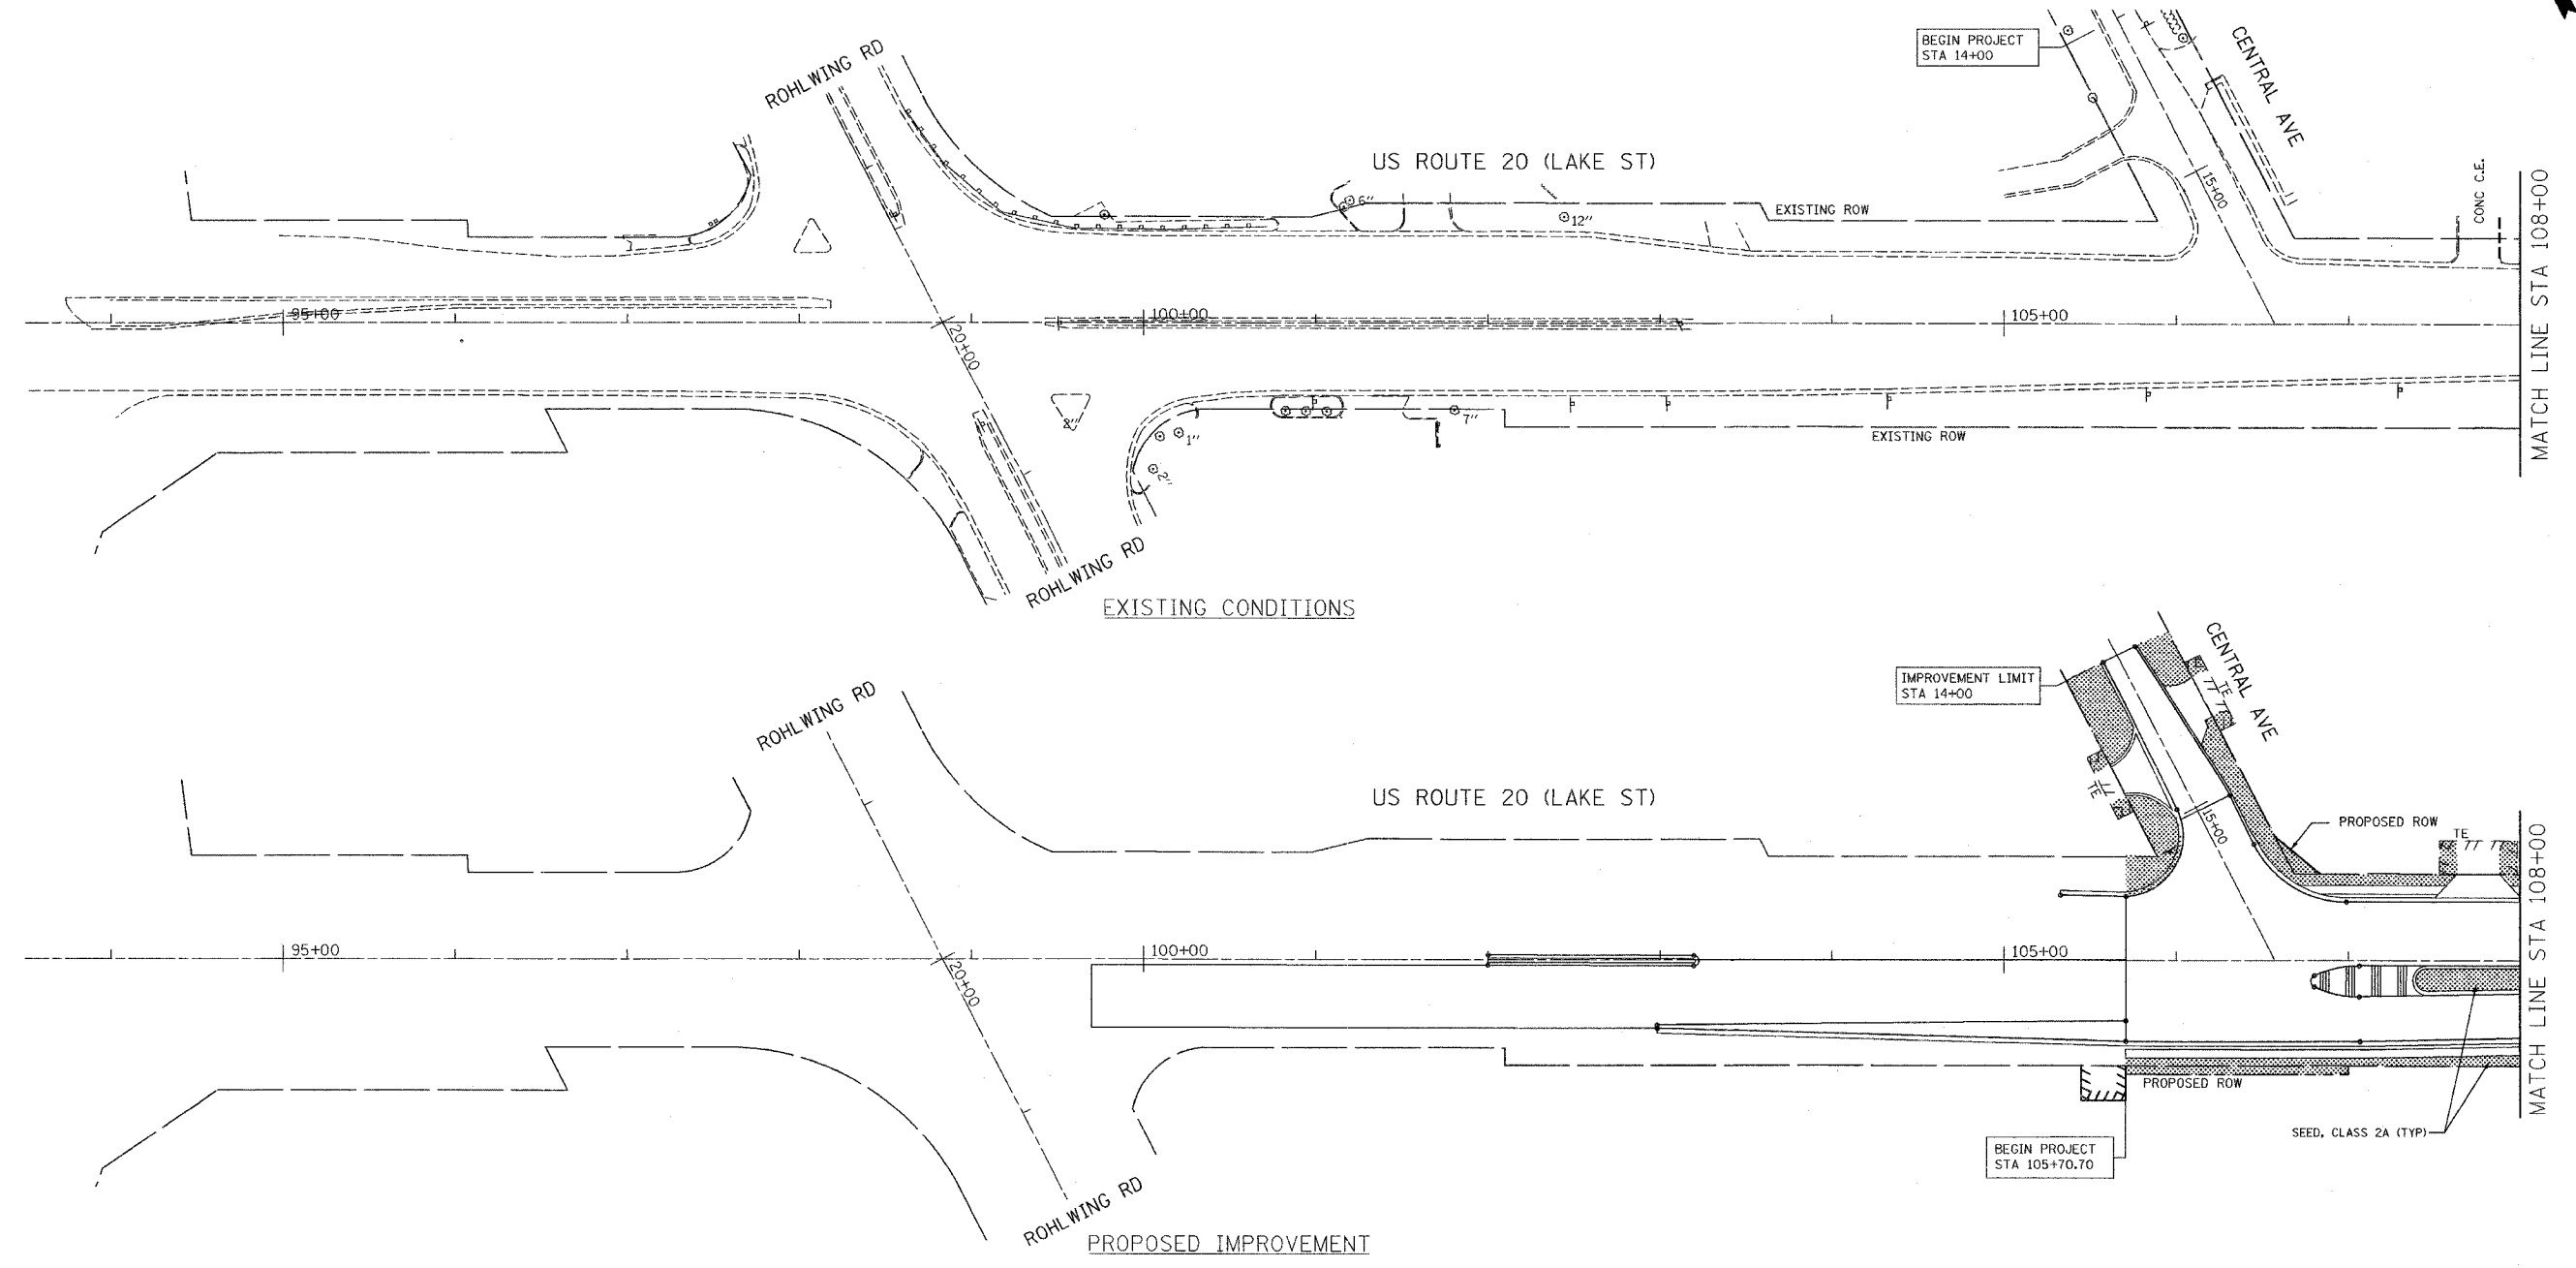


F.A.U. RTE.	SECTION	COUNTY	TOTAL SHEETS	SHEET NO.
3537	5Y-R-4	DUPAGE	392	227
STA. 105+70.7		TO STA. 108+00		
FED. ROAD DIST. NO. 1		ILLINOIS FED. AID PROJECT		
CONTRACT NO. 62295				

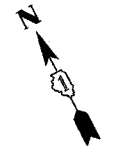

LEGEND
 SEED, CLASS 2A

0 50 100
 HORIZ. SCALE: 1"=50'

REVISIONS	
NAME	DATE

ILLINOIS DEPARTMENT OF TRANSPORTATION
LANDSCAPE PLANS
 US ROUTE 20 (LAKE STREET)
 SCALE: 1"=50'
 DATE: 03/01/05
 DESIGNED BY: IDOT
 DRAWN BY: ALS
 CHECKED BY: SR

J:\11_dan\11_465_us20\scd\464p101-1a.rvt