



F.A.A. RTE.	SECTION	COUNTY	TOTAL SHEETS	SHEET NO.
3537	5Y-R-4	DUPAGE	797	228
STA. 108+00		TO STA. 123+00		
FED. ROAD DIST. NO. 1		ILLINOIS FED. AID PROJECT		
CONTRACT NO. 62295				

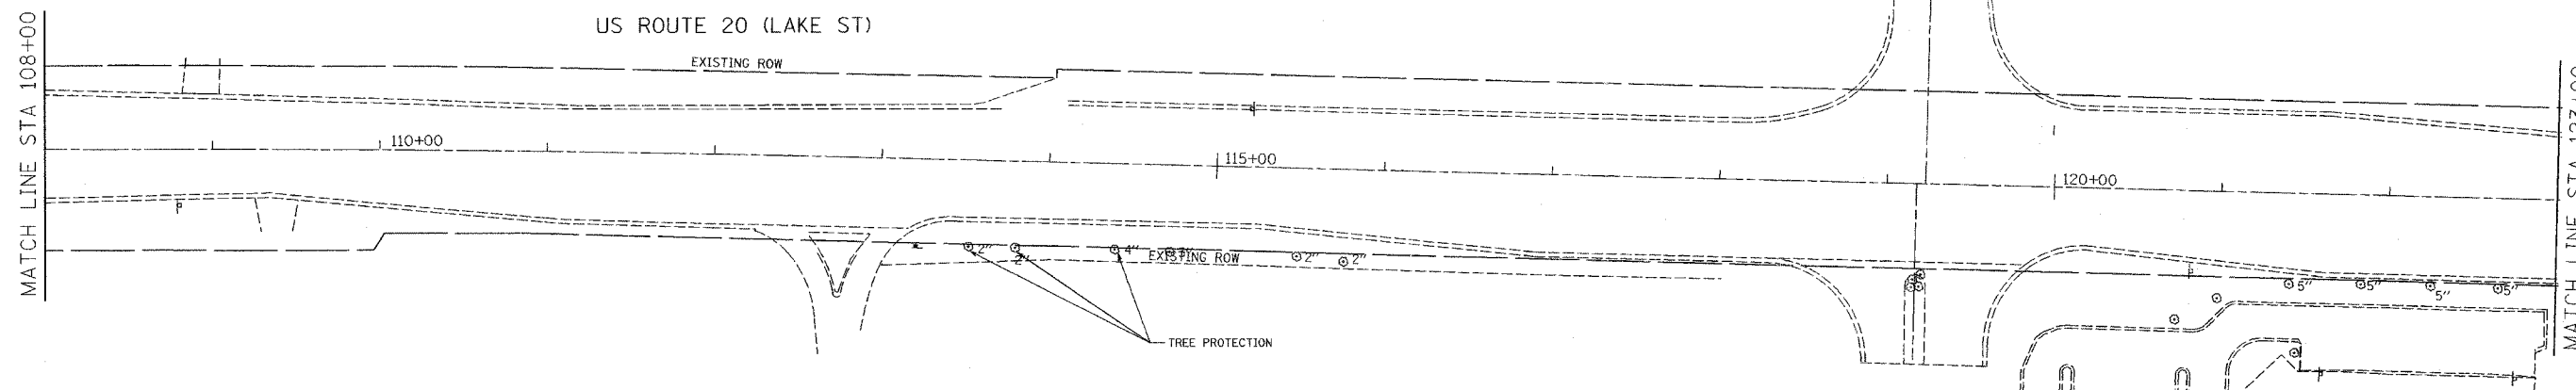

EXISTING CONDITIONS

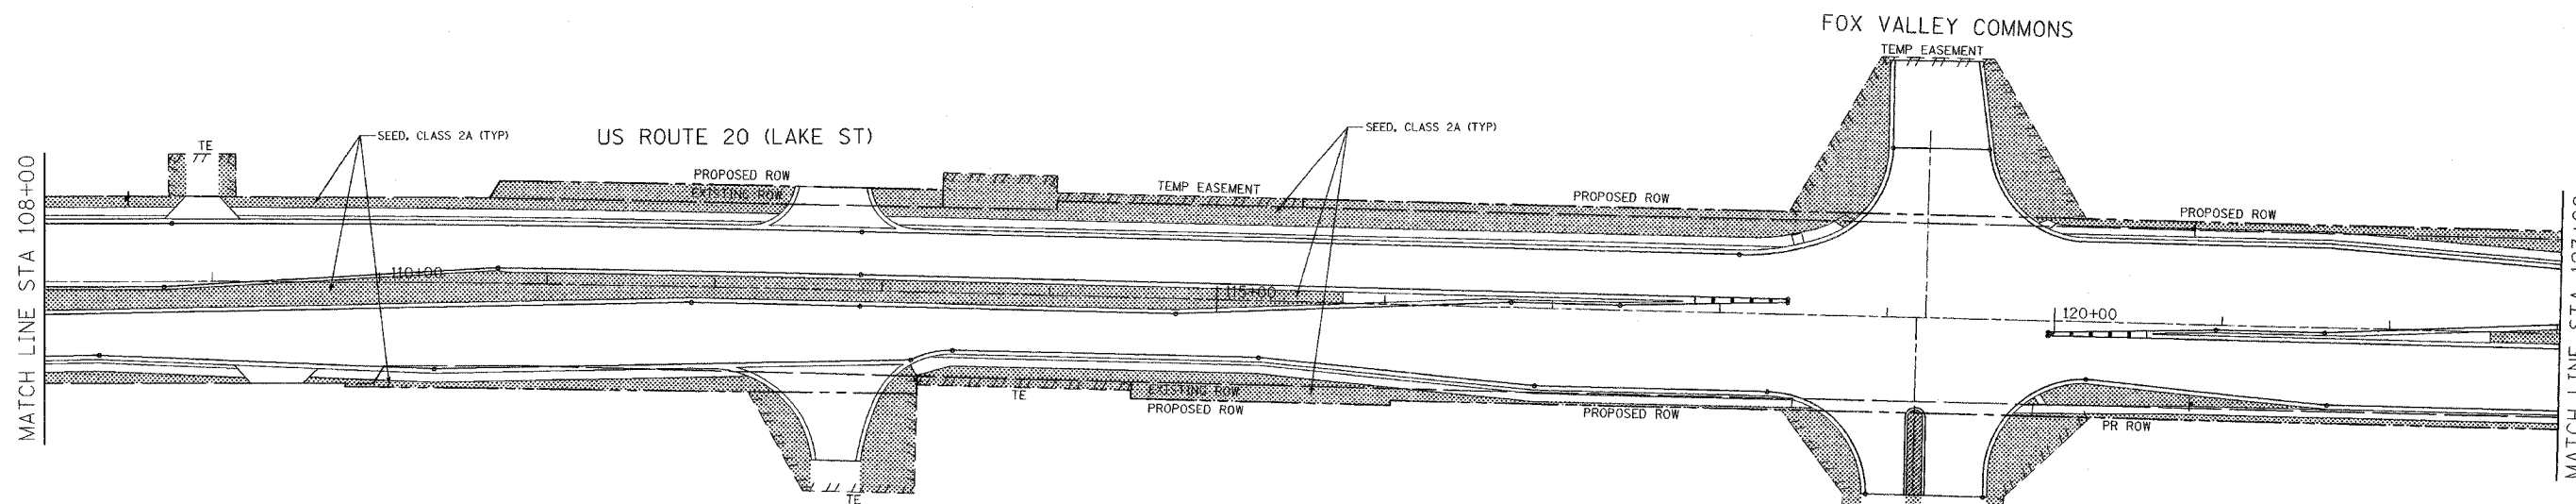

PROPOSED IMPROVEMENT

LEGEND

 SEED, CLASS 2A

0 50 100
HORIZ. SCALE: 1"=50'

REVISIONS	
NAME	DATE

ILLINOIS DEPARTMENT OF TRANSPORTATION

LANDSCAPE PLANS
US ROUTE 20 (LAKE STREET)

SCALE: 1"=50'
DATE: 03/01/05
DESIGNED BY: IDOT
DRAWN BY: ALS
CHECKED BY: SR